
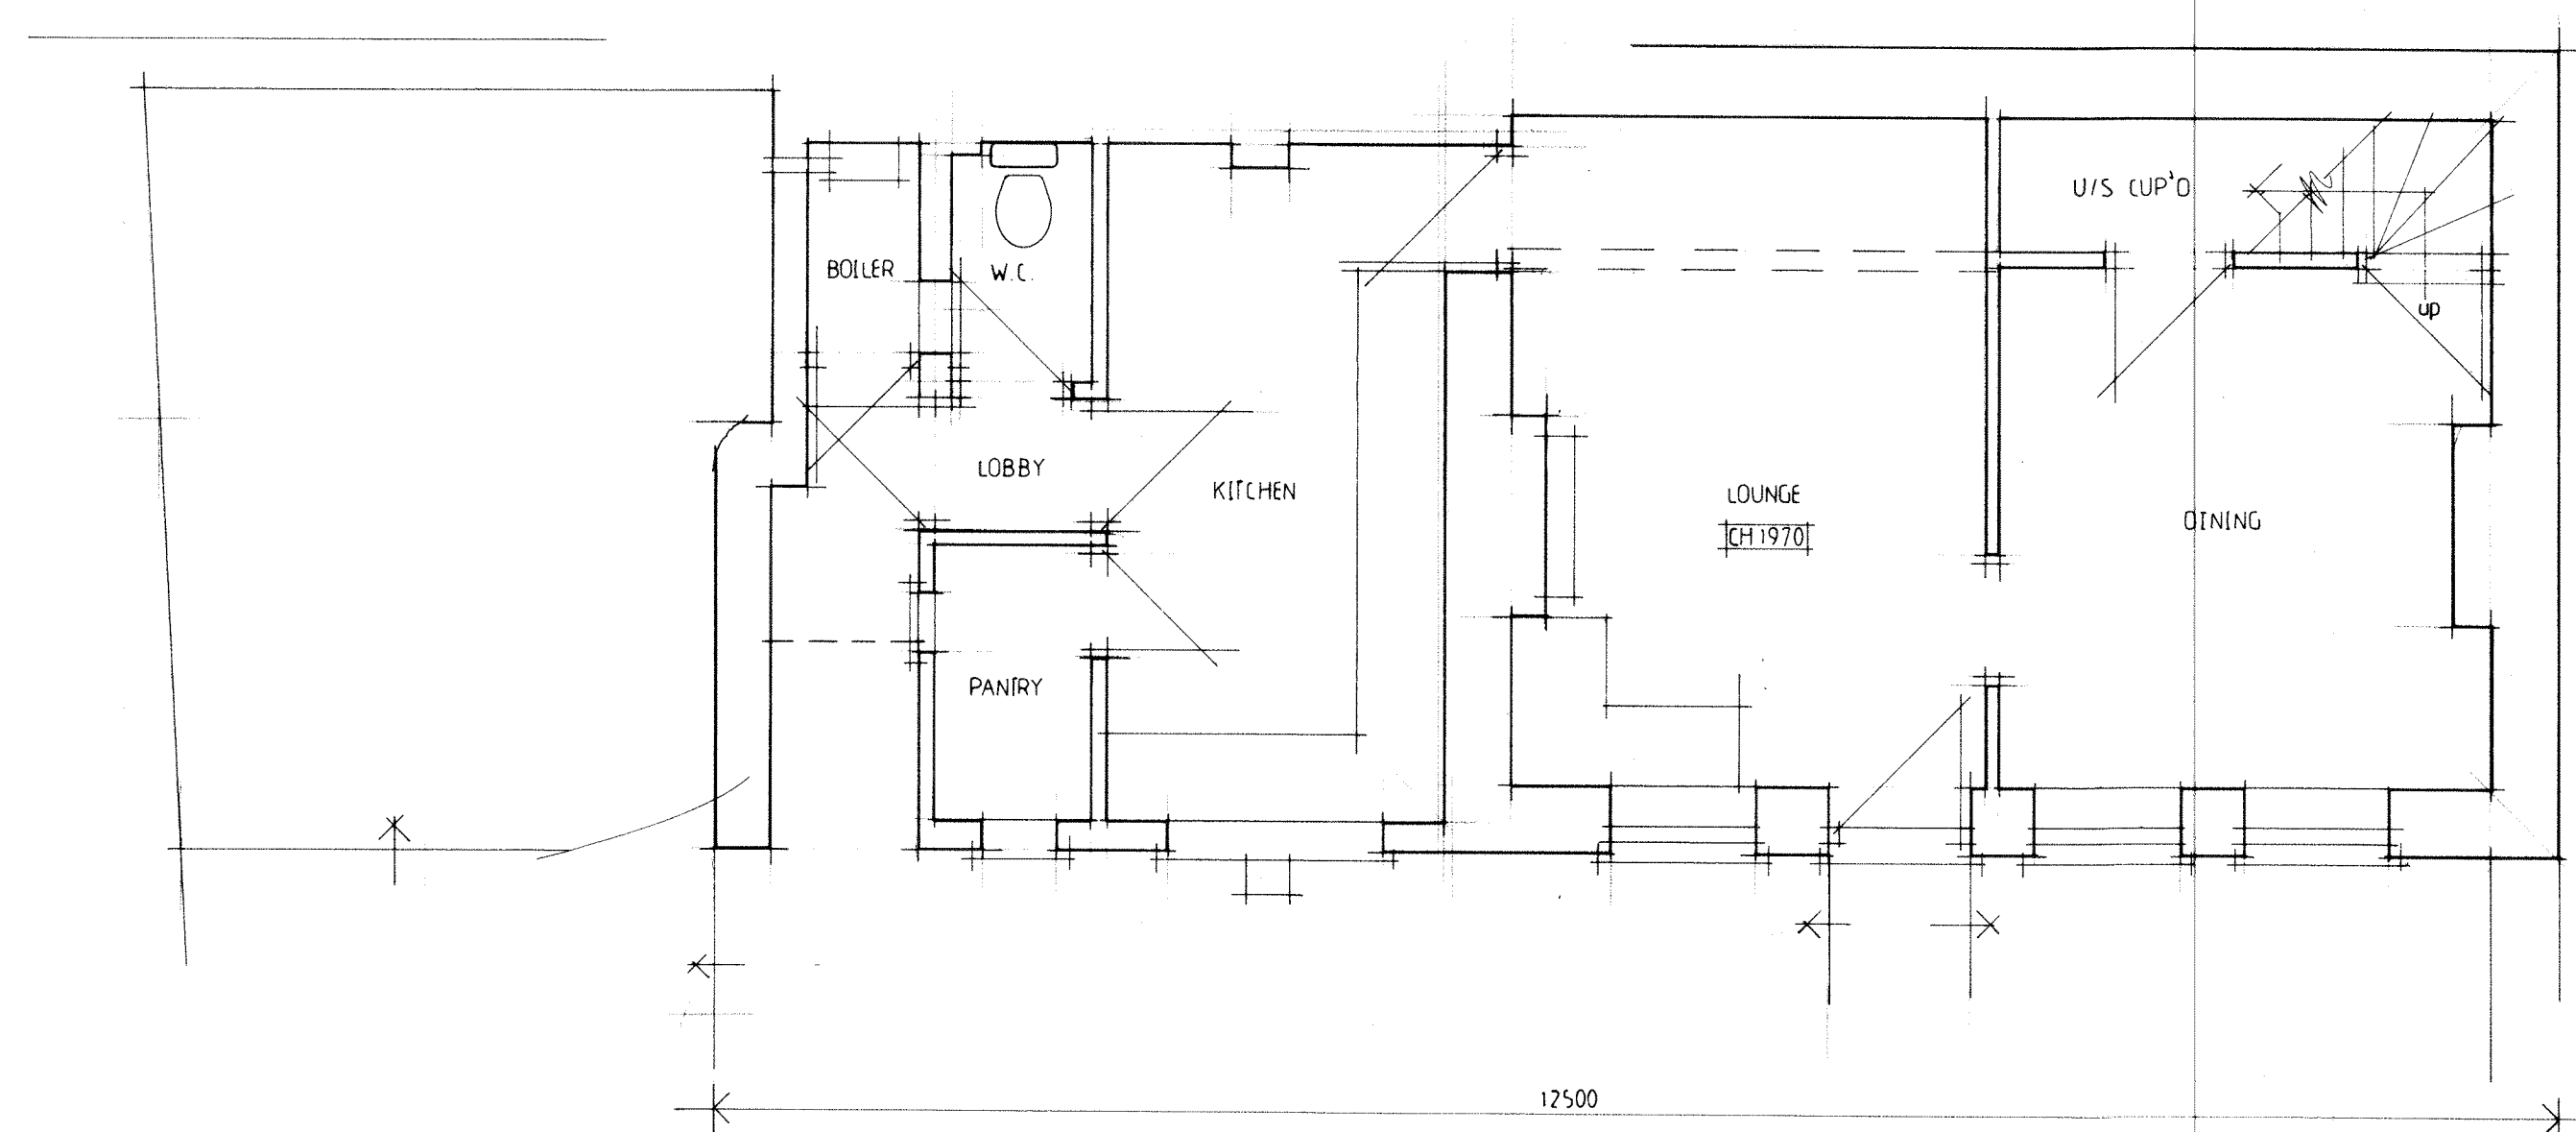


SOUTH


EAST

WEST

NORTH

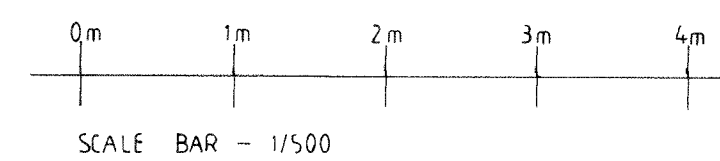

GROUND FLOOR PLAN

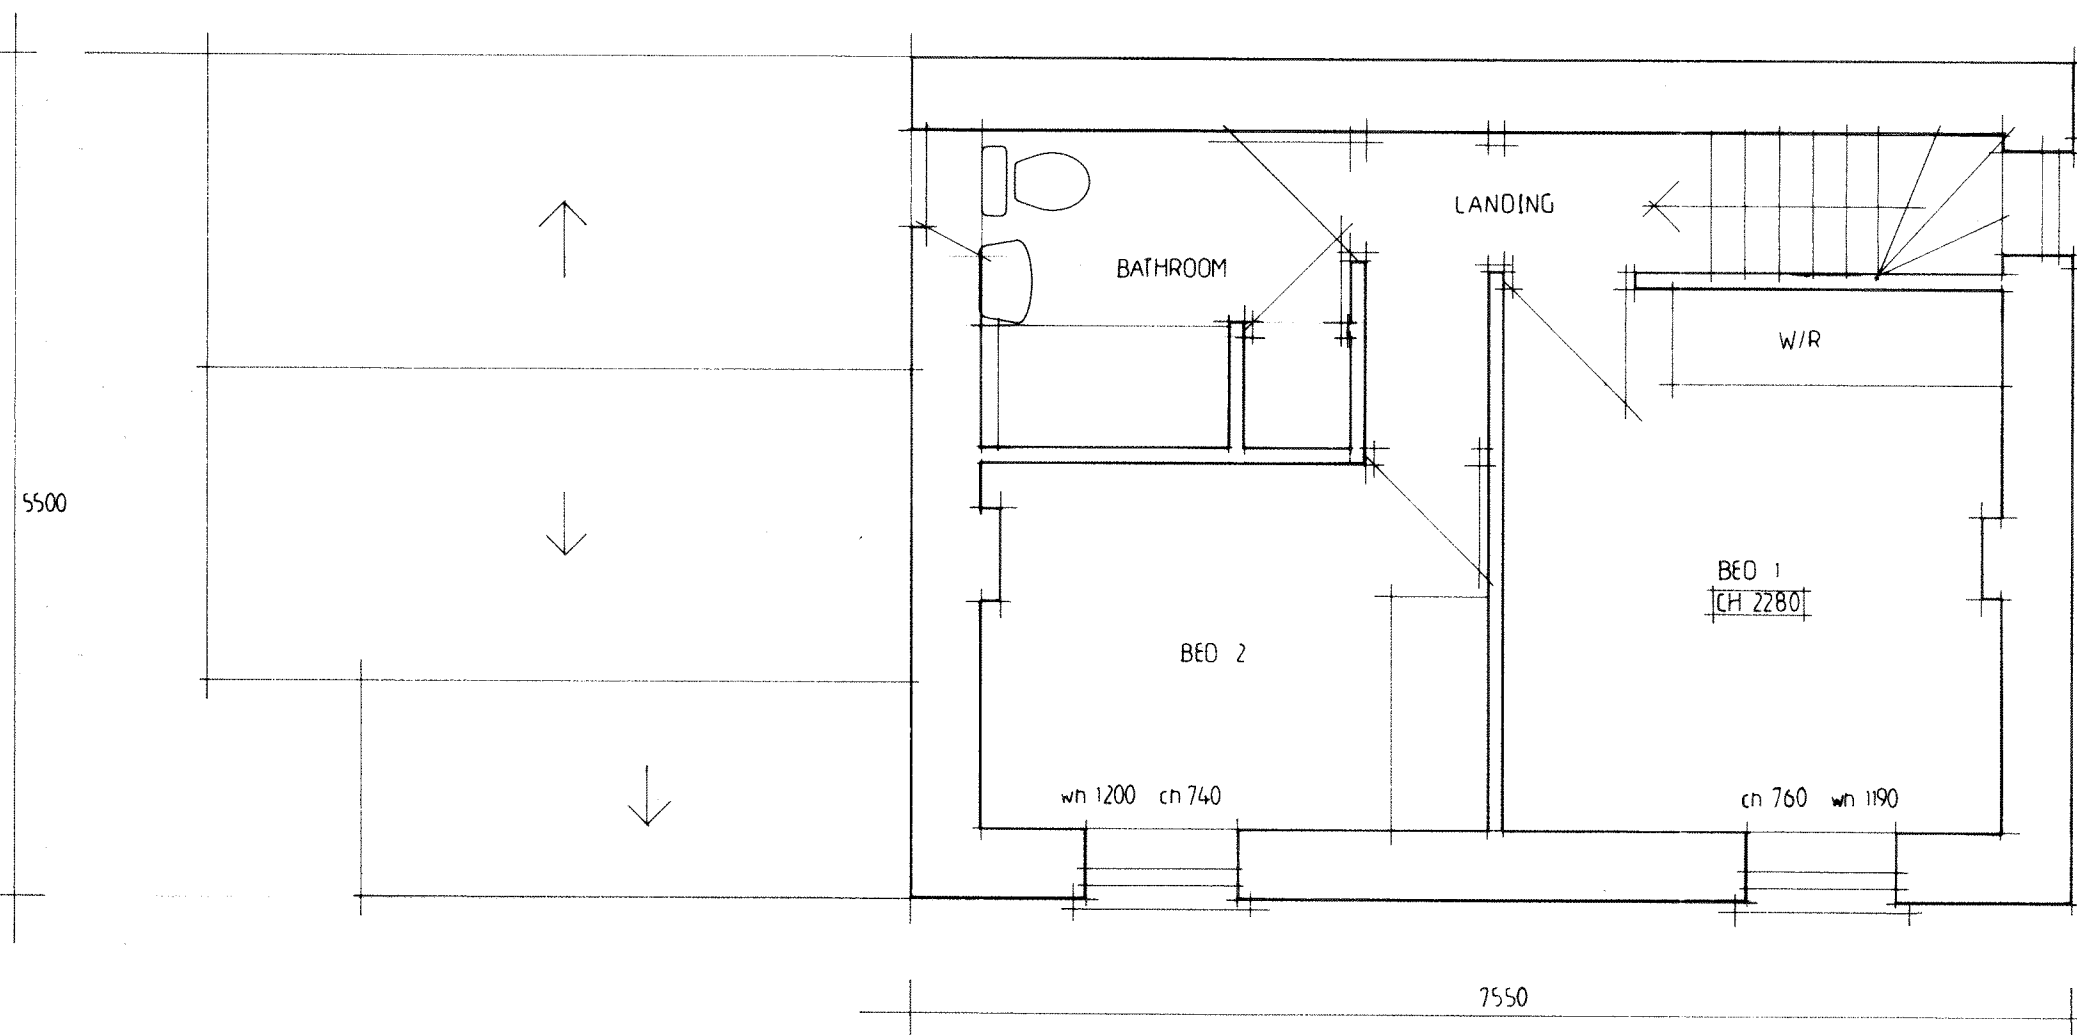

FIRST FLOOR PLAN



JONATHON HARTLEY
 THE OLD CURIOSITY SHOP
 28 ST PETER'S STREET
 STAMFORD
 LINCOLNSHIRE
 PE9 2PF

TEL 01780 757550
 FAX 01780 757599
 MOB 07818 437098

Mr & Mrs Vincent
 39 North Road
 Oundle
 East Northants
 PE8 4AL

Proposed Extension & Alterations to Dwelling

Existing Plans & Elevations

Scale - 1:50
 Date - 01/05/2021
 Drawn By JH/FH

Job no. VIN/21/0815/1A

A: 24/06/21 - PLANNING - F.H.