

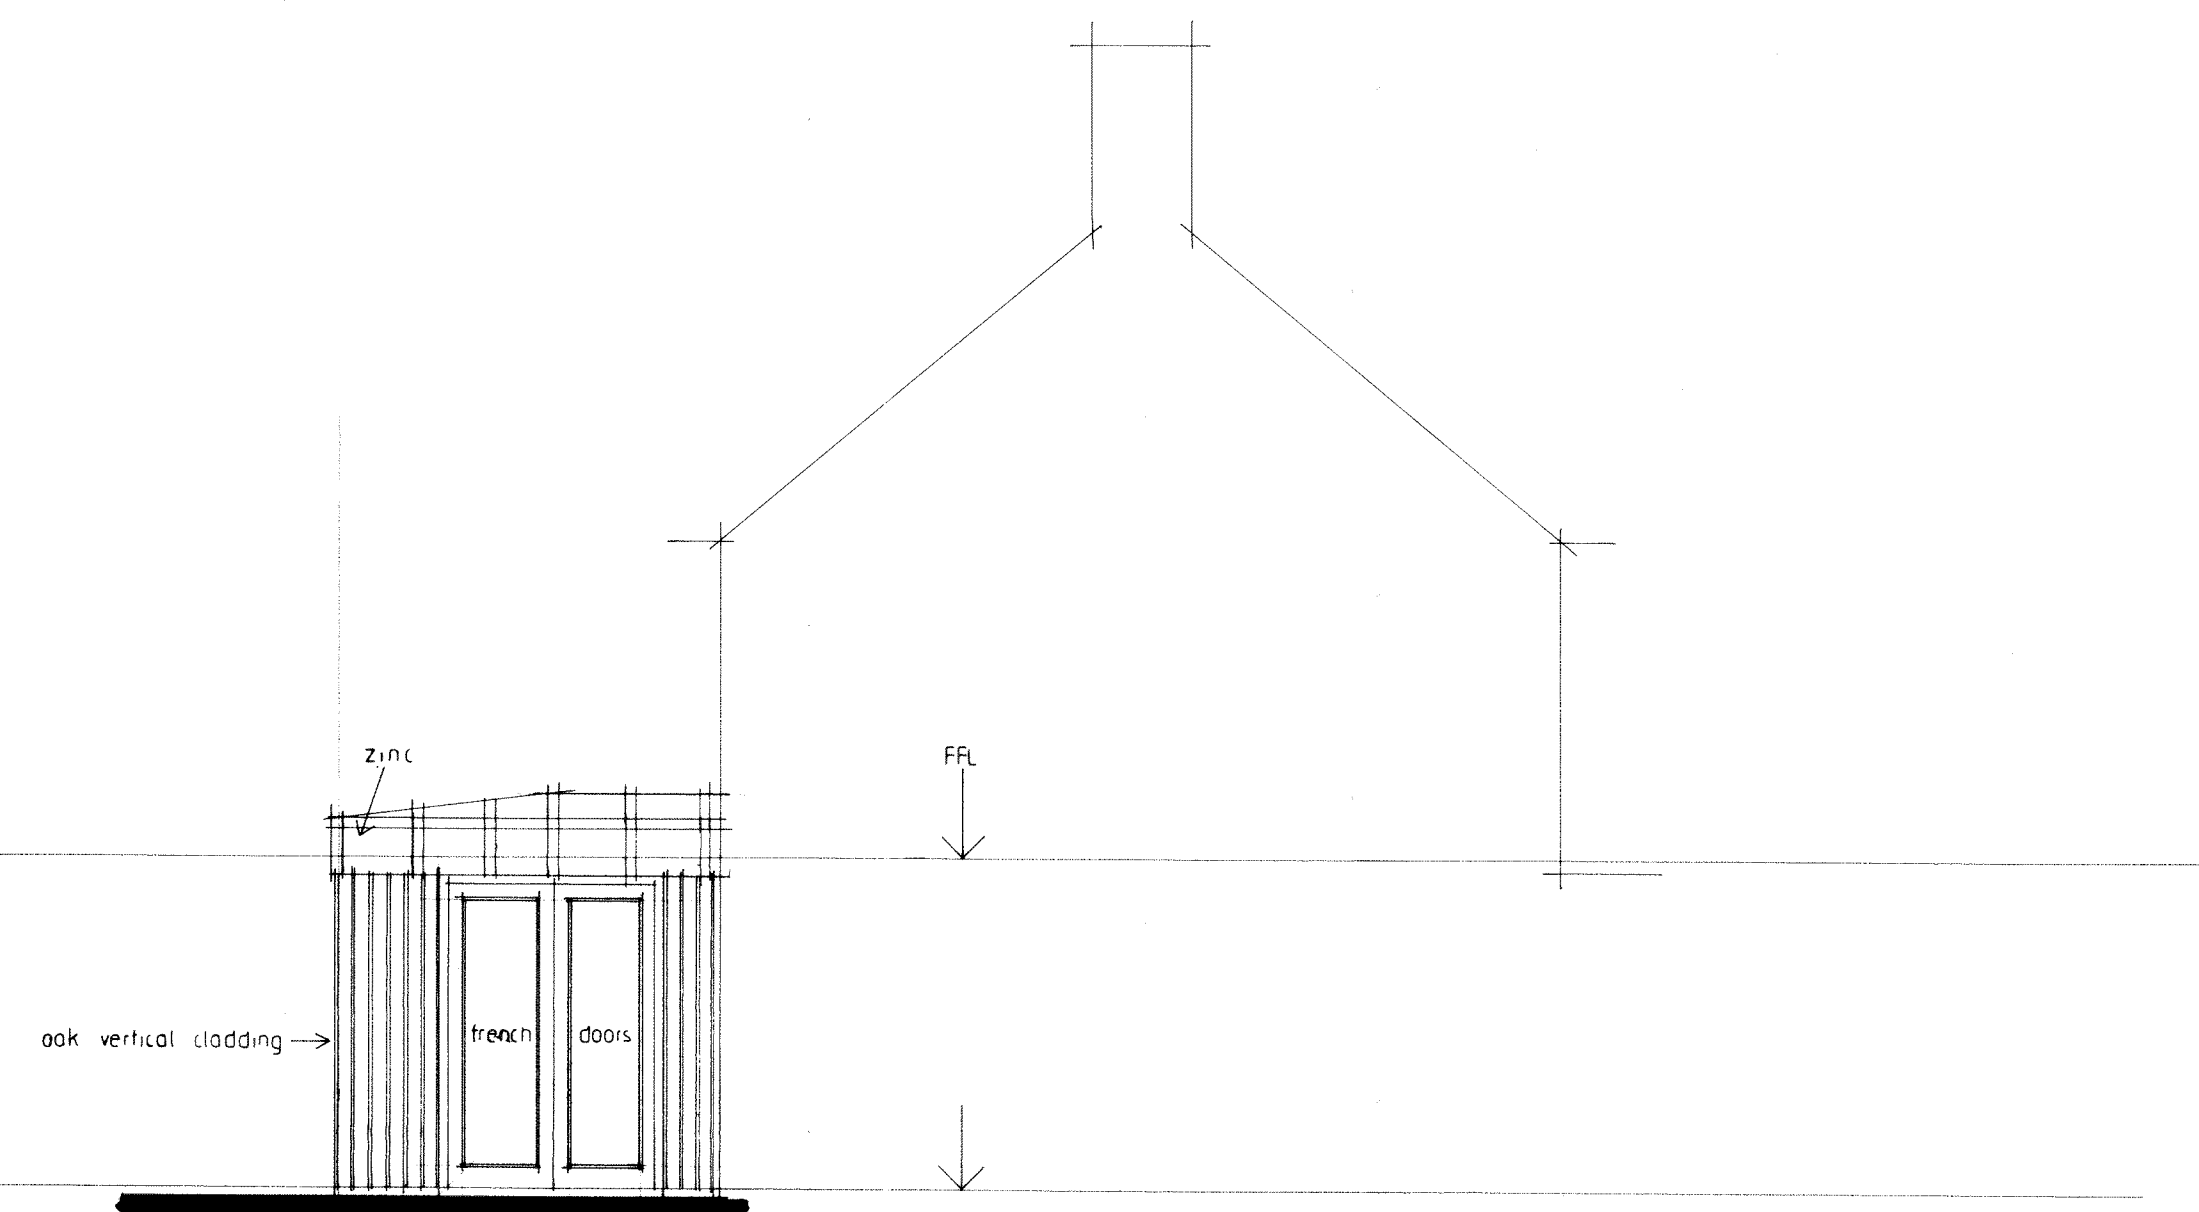


SOUTH

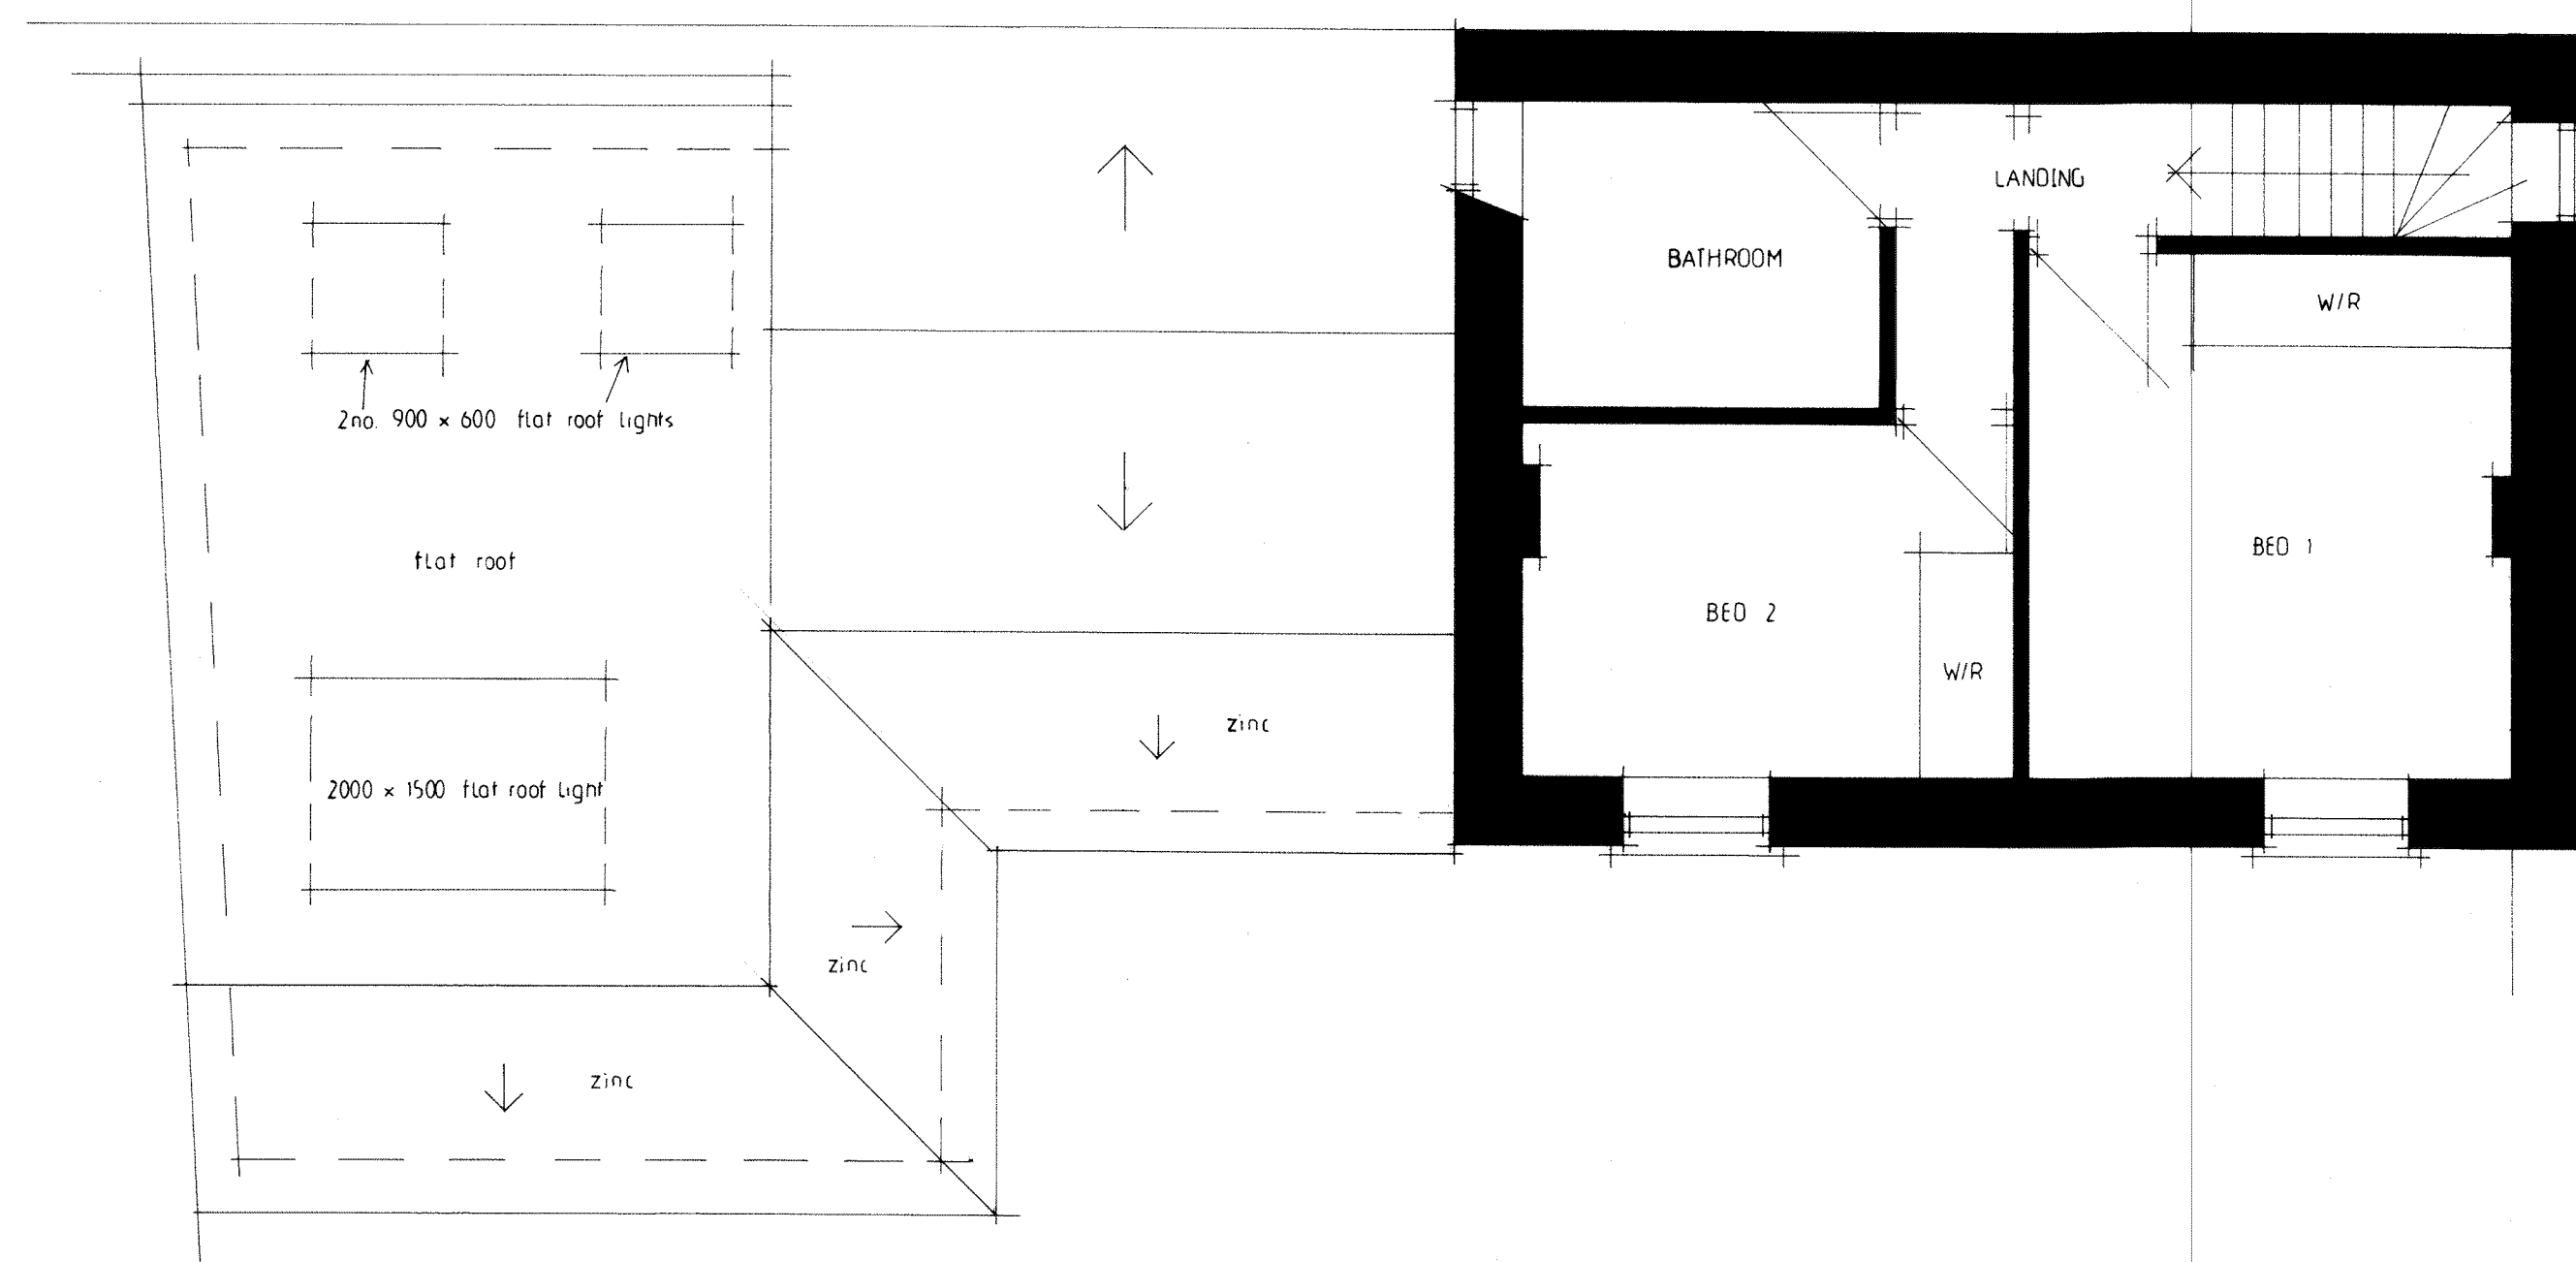

NORTH

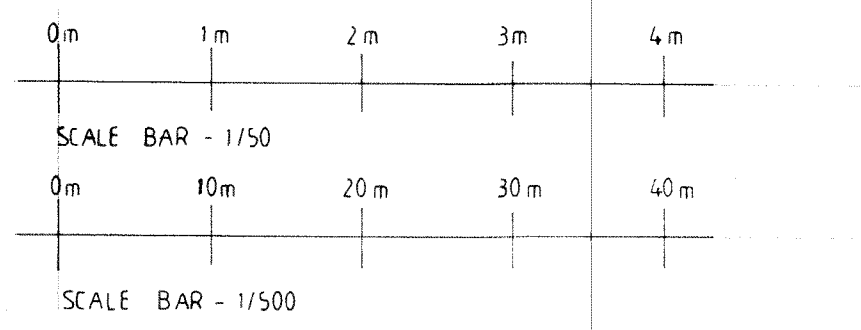

FIRST FLOOR PLAN



BLOCK PLAN - SCALE 1/500 - NORTH



JONATHON HARTLEY  
THE OLD CURIOSITY SHOP  
28 ST PETER'S STREET  
STAMFORD  
LINCOLNSHIRE  
PE9 2PF

TEL 01780 757550  
FAX 01780 757599  
MOB 07818 437098

Job: Mr & Mrs Vincent  
29 North Street  
Oundle  
East Northants  
PE8 4AL

Proposed Extension & Alterations to Dwelling

Proposed Plans & Elevations

Scale - 1:50  
Date -01/05/2021  
Drawn By JH/FH

Job no. VIN/21/0815/3A

A: 24/06/21 - PLANNING - FH