


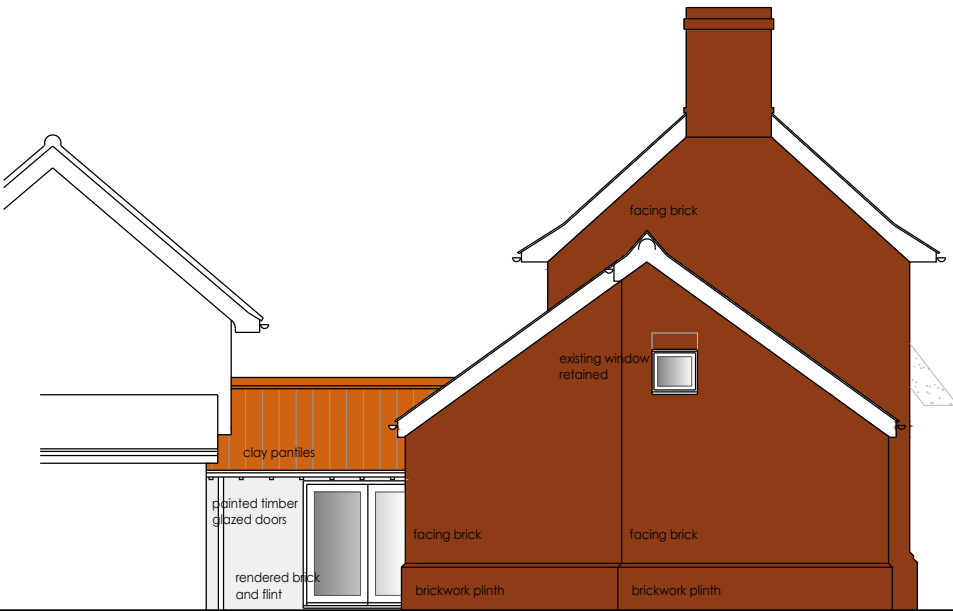


north elevation


east elevation



south elevation

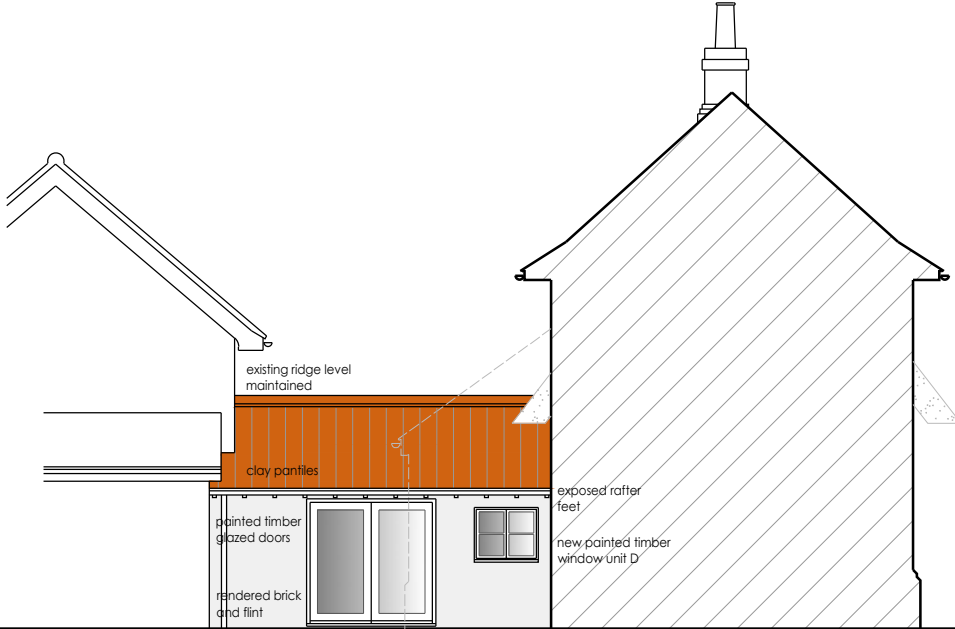

south elevation/section

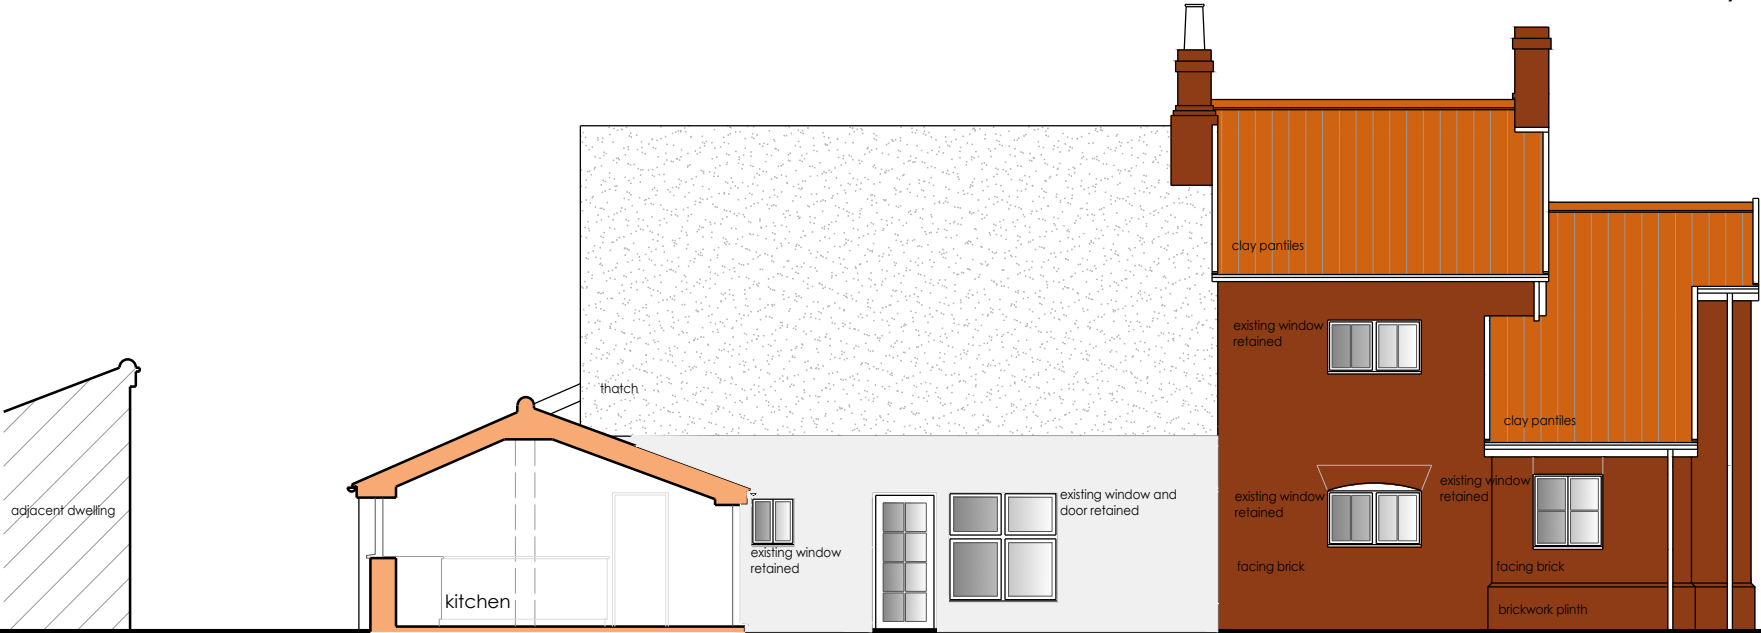

west elevation/section

proposed elevations - scheme FOUR

kitchen alterations for jill maidment
willys croft . church road . wrenningham . norfolk . NR16 1BA
date april 2021 scale 1:100 A2
job JM/1763 dwg SK08A

andrew p r love architecture . design . planning
cherry tree farm . wymondham road . bunwell . norfolk . nr16 1nb telephone . 01953 789911
e-mail . info@andrewprloveadp.co.uk website . www.andrewprloveadp.co.uk

any discrepancy to be reported to andrew p r love architecture . design . planning . ltd
all dimensions to be checked on site
© this drawing and all content is the copyright of andrew p r love architecture . design . planning ltd

