
 


Site Plan

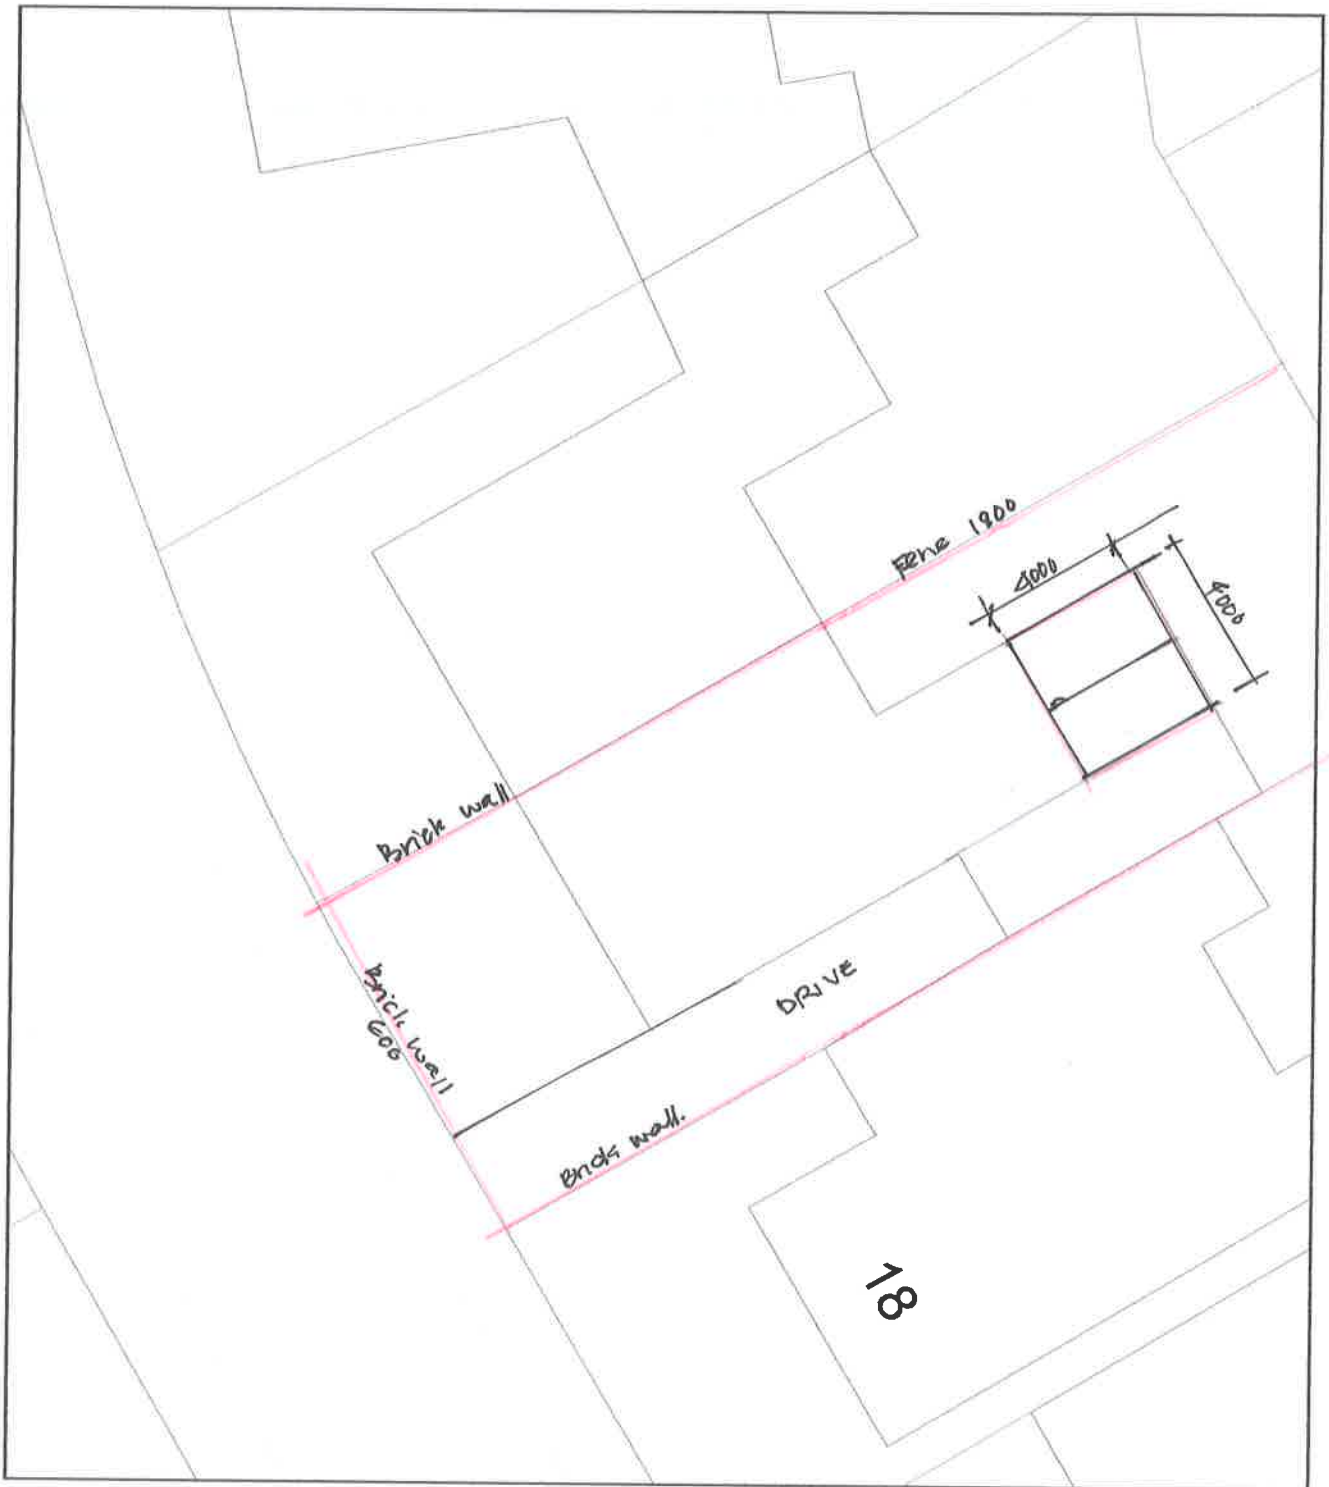

ReQuestaPlan

Plan Produced for: Mr & Mrs D Tweddell

Date Produced: 12 Jun 2021

Plan Reference Number: TQRQM21163154218051

Scale: 1:200 @ A4