

ALL DIMENSIONS TO BE CHECKED ON SITE.
ANY DISCREPANCIES TO BE BROUGHT TO THE NOTICE OF THE DESIGNER.

Distribution of this drawing.

Revision	Client	Q.S.	Struct. C.	Mech. C.	Elect. C.	C. of W.	Planning	Bldg. Regs.	Fire Off.	G. Cont.

REVISIONS

NOTES

MR & MRS TWEDDELL

Alterations to rear single storey off-shot at No 20 Cragside, Whitley Bay NE26 3DU


Scale: 1:50

Date: April 2021


W.M. MITCHELL Design Services
South Corner, St Albans Place
Tynemouth, NE30 4AZ
Tel: 0191 296 1007 Fax: 0191 293 0736

EXISTING PLAN & ELEVATIONS


1

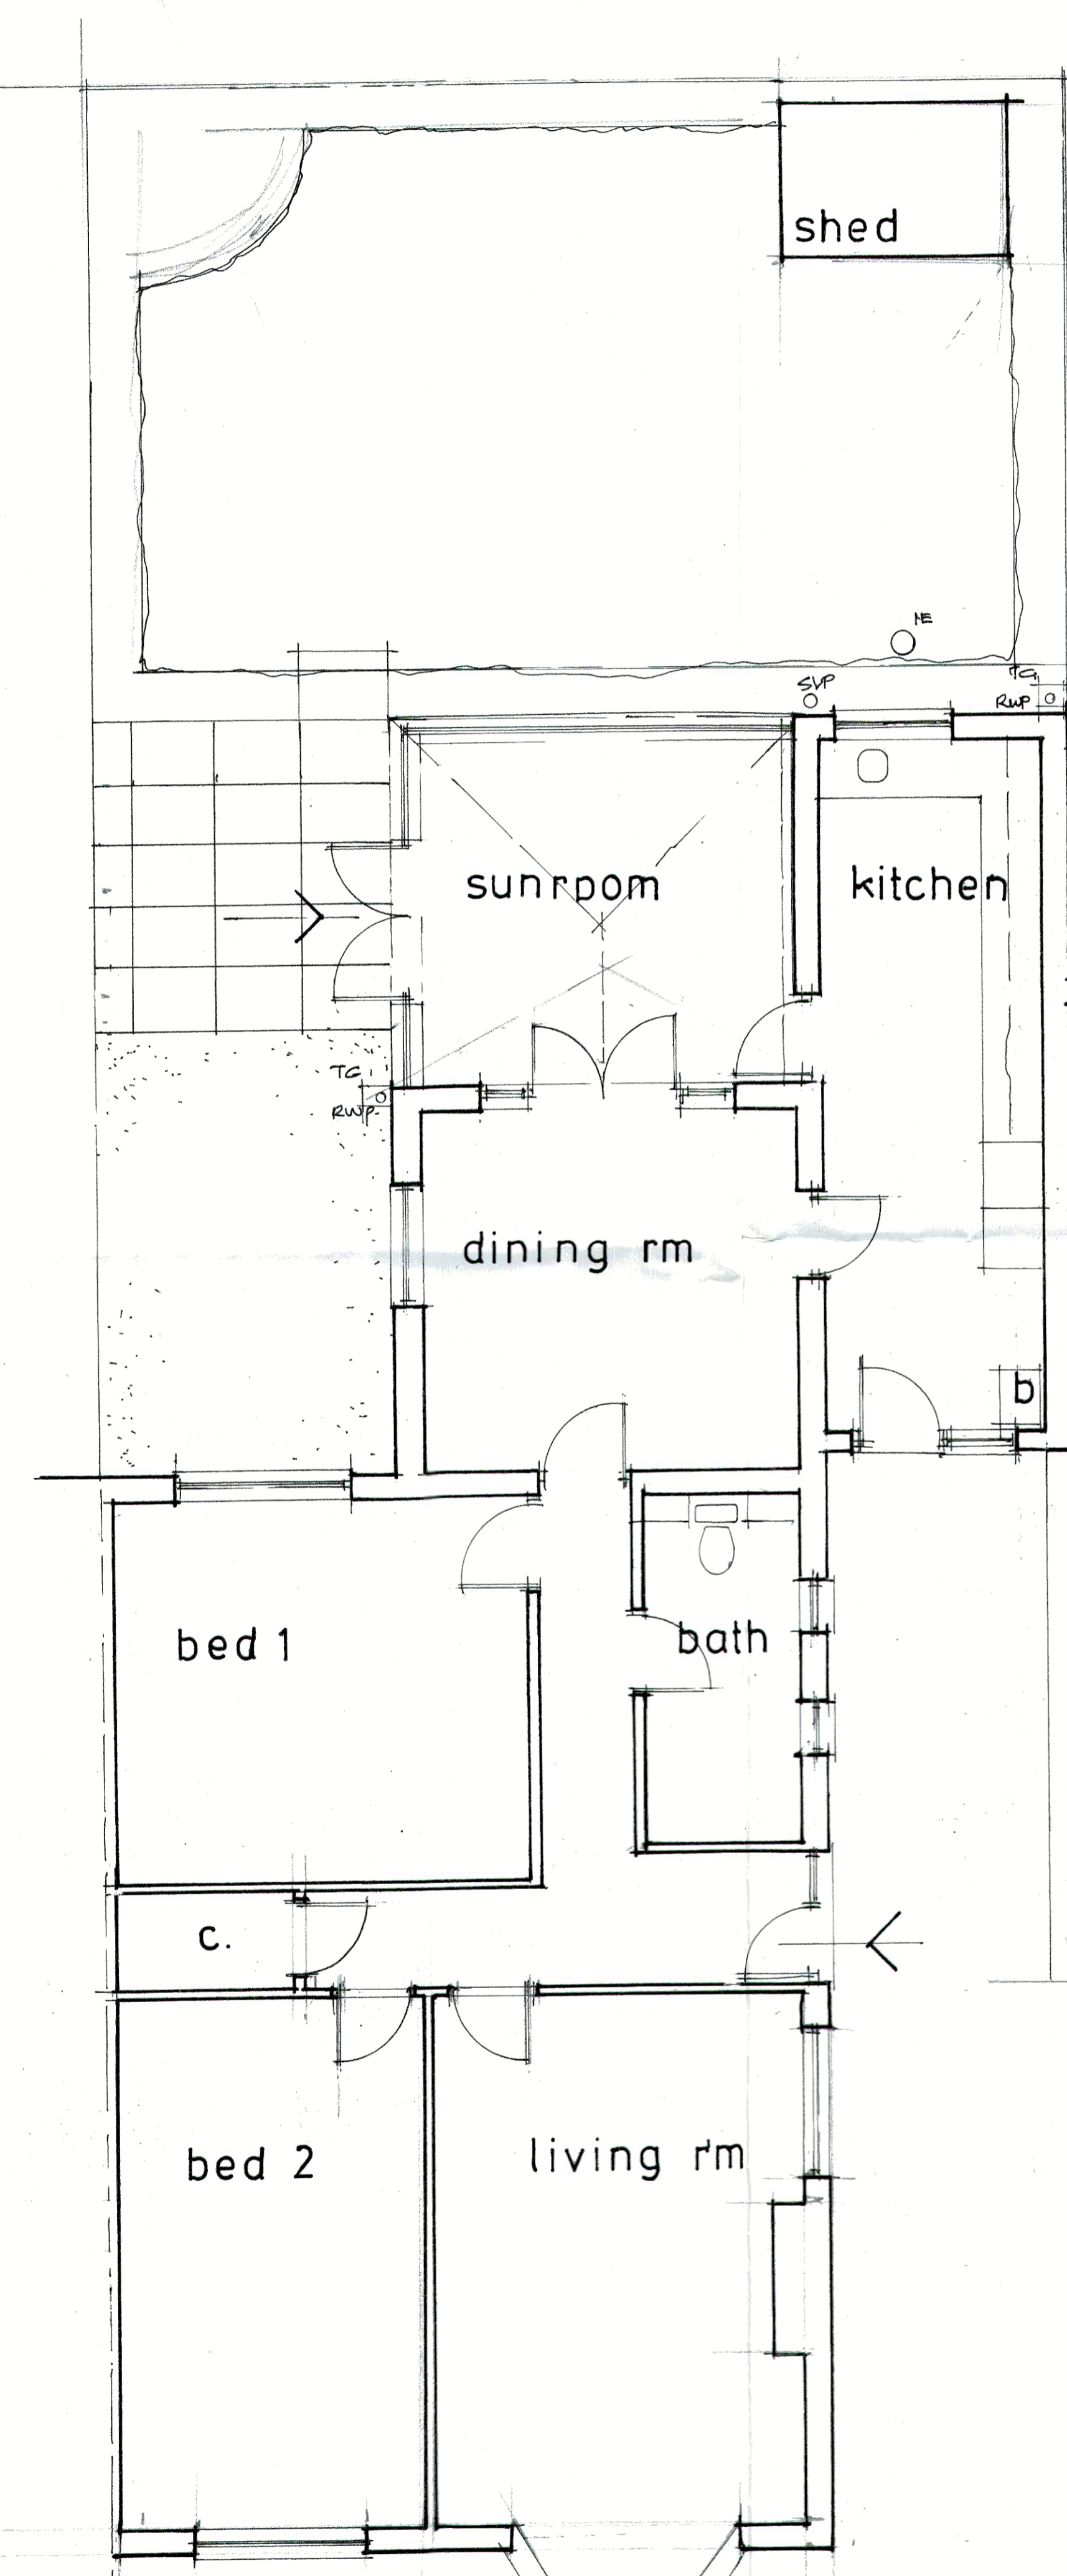

EXISTING FLOOR PLAN 1:50

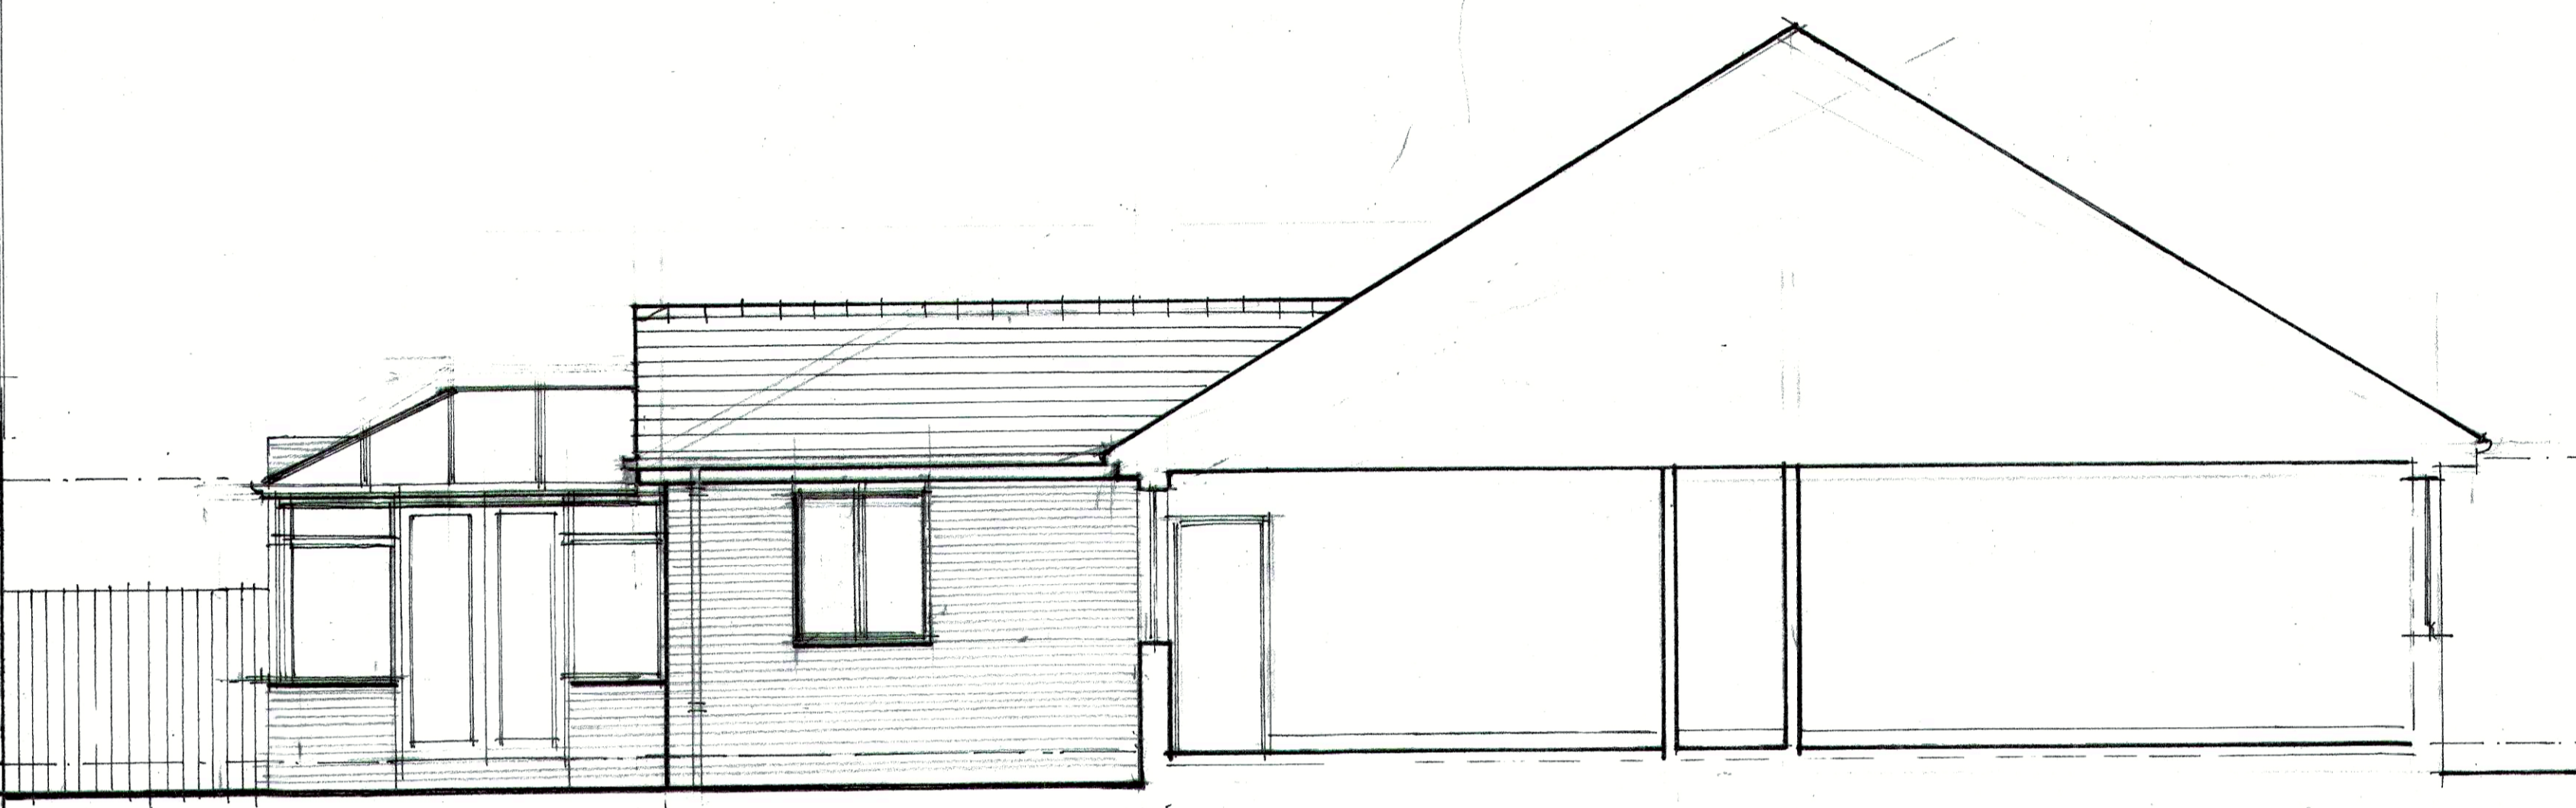

NORTH ELEVATION

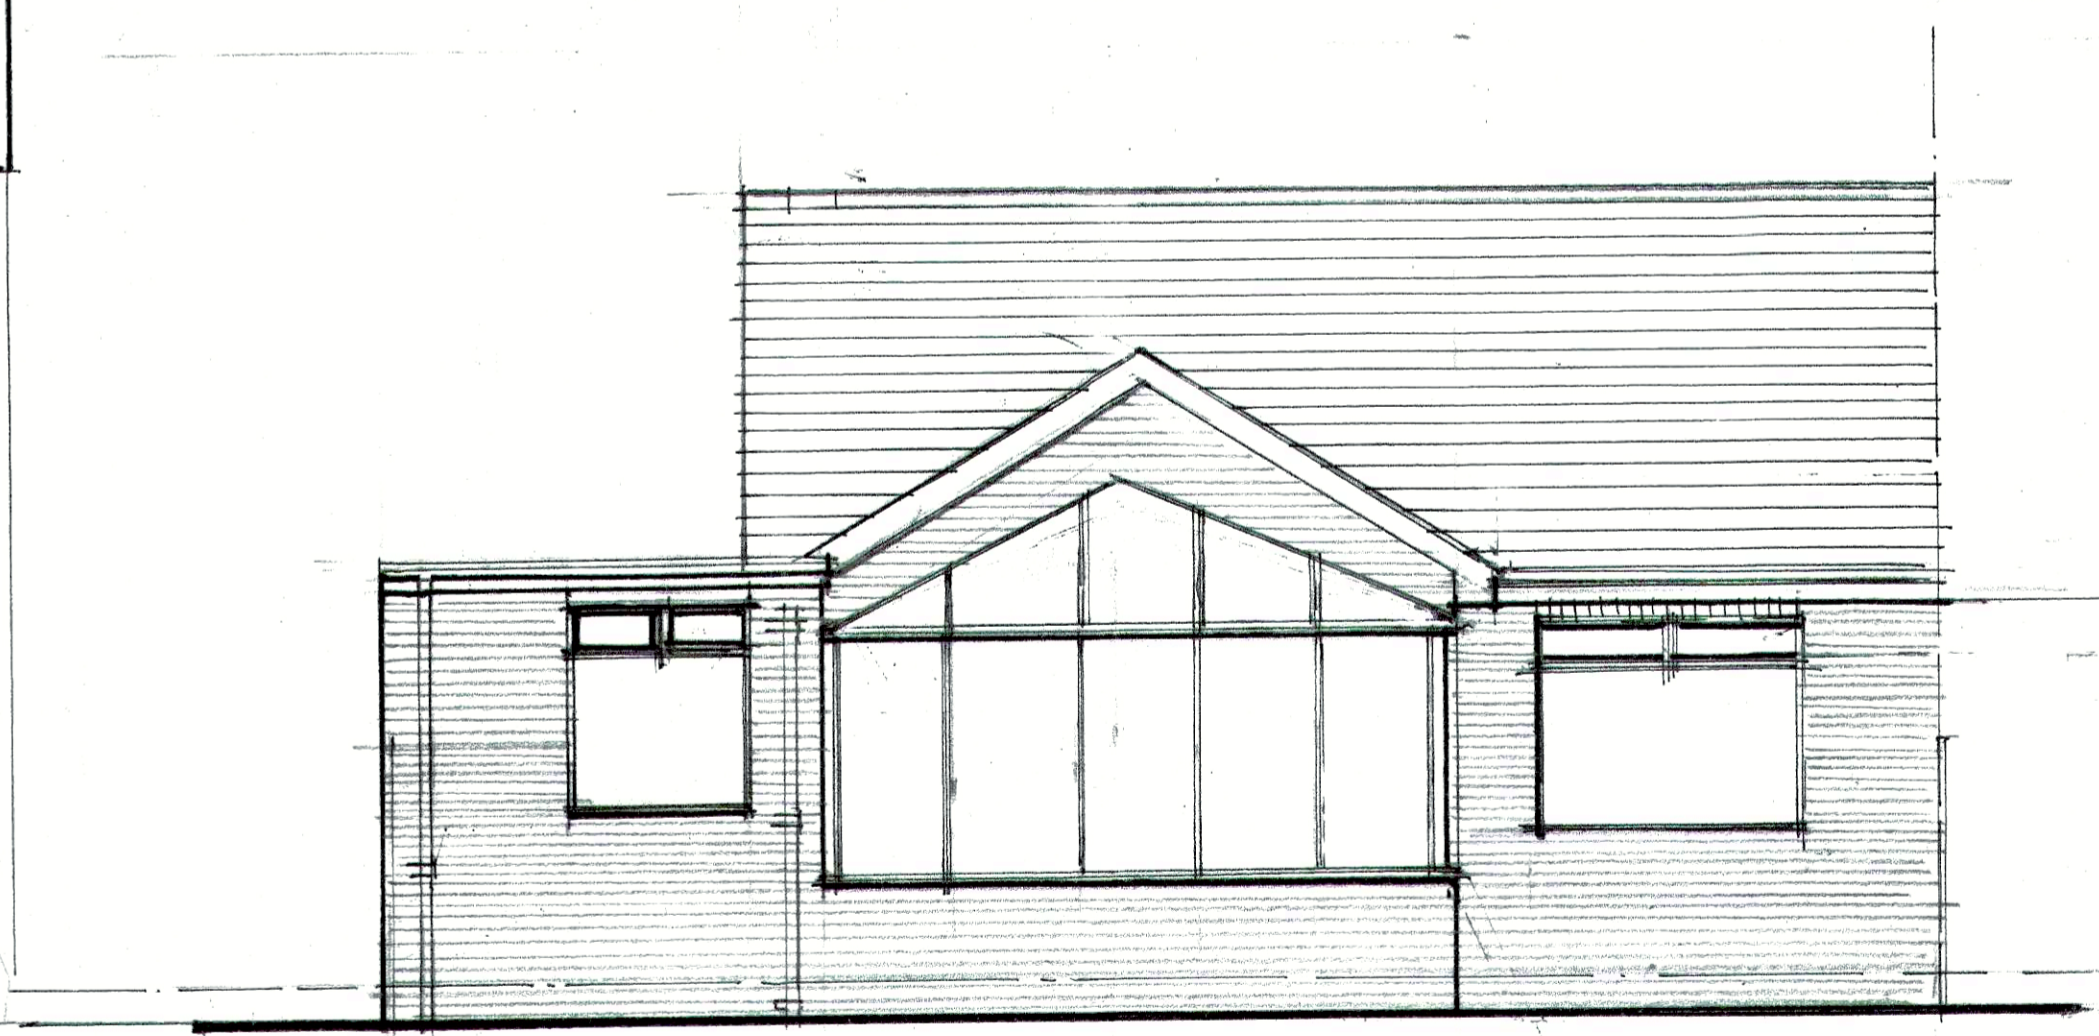

EAST ELEVATION