






PROPOSED WEST ELEVATION

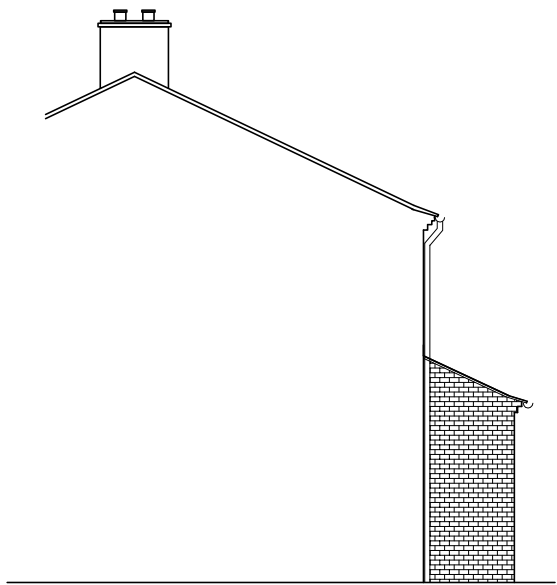

PROPOSED NORTH ELEVATION

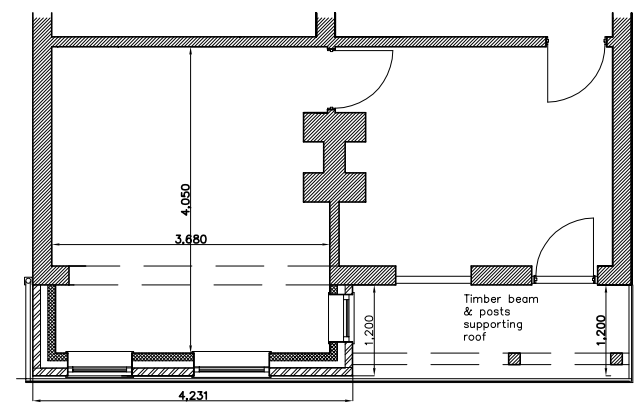

PROPOSED GROUND FLOOR

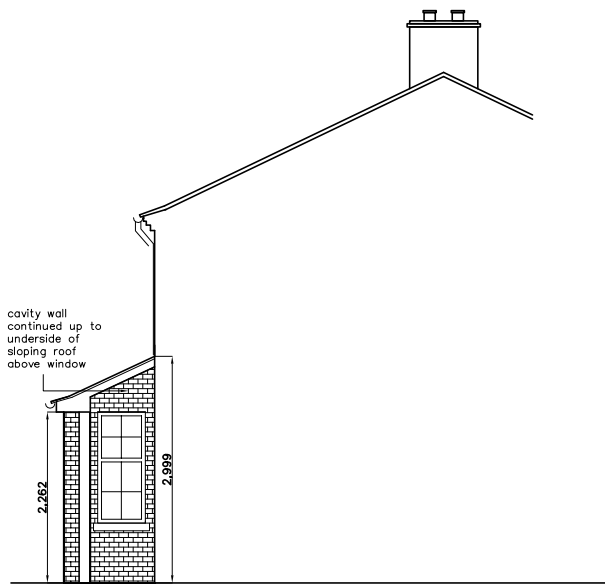

PROPOSED SOUTH ELEVATION

General Notes

No.	Revision/Issue	Date

Firm Name and Address
 RUTLAND PLANNING AND DESIGN SERVICES
 CRACROFT
 15a NOOK LANE
 EMPINGHAM
 RUTLAND
 LE15 8PT
 TEL. 01780 460758

Project Name and Address
 Single storey Extension to Front
 Mr & Mrs N Nelmes at
 8 Station Road
 Wing Hollow
 Rutland
 LE15 8RT

Project	Dwg No.
Proposed plan and Elevations	Dwg No. 2
Date	Sheet
Date 03/06/2021	A3
Scale	
Scale: 1:100	