




Front Elevation (North)
Scale 1:100 (m) @ A1
0 1 2 3 4 5

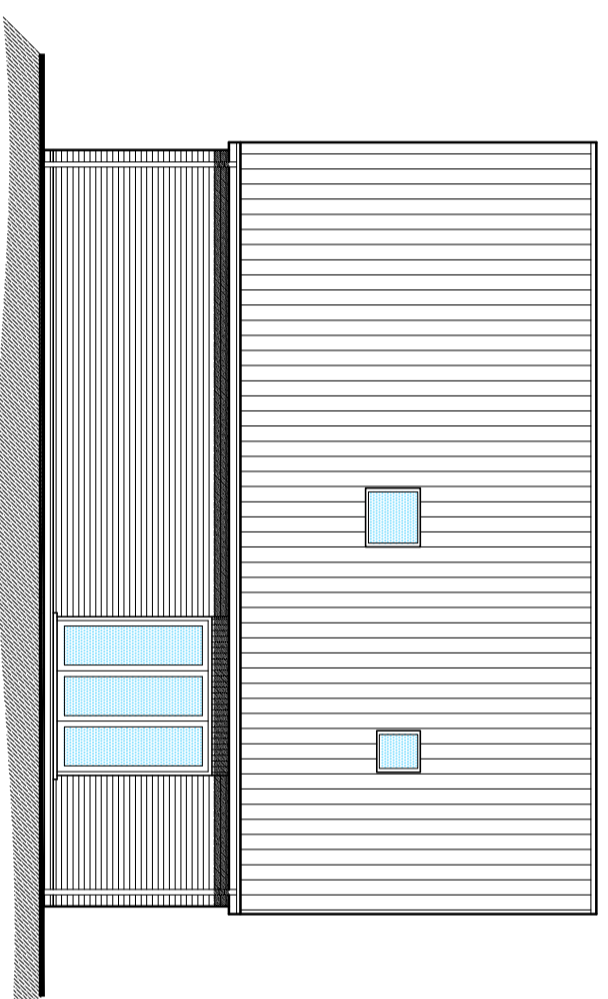


Side Elevation

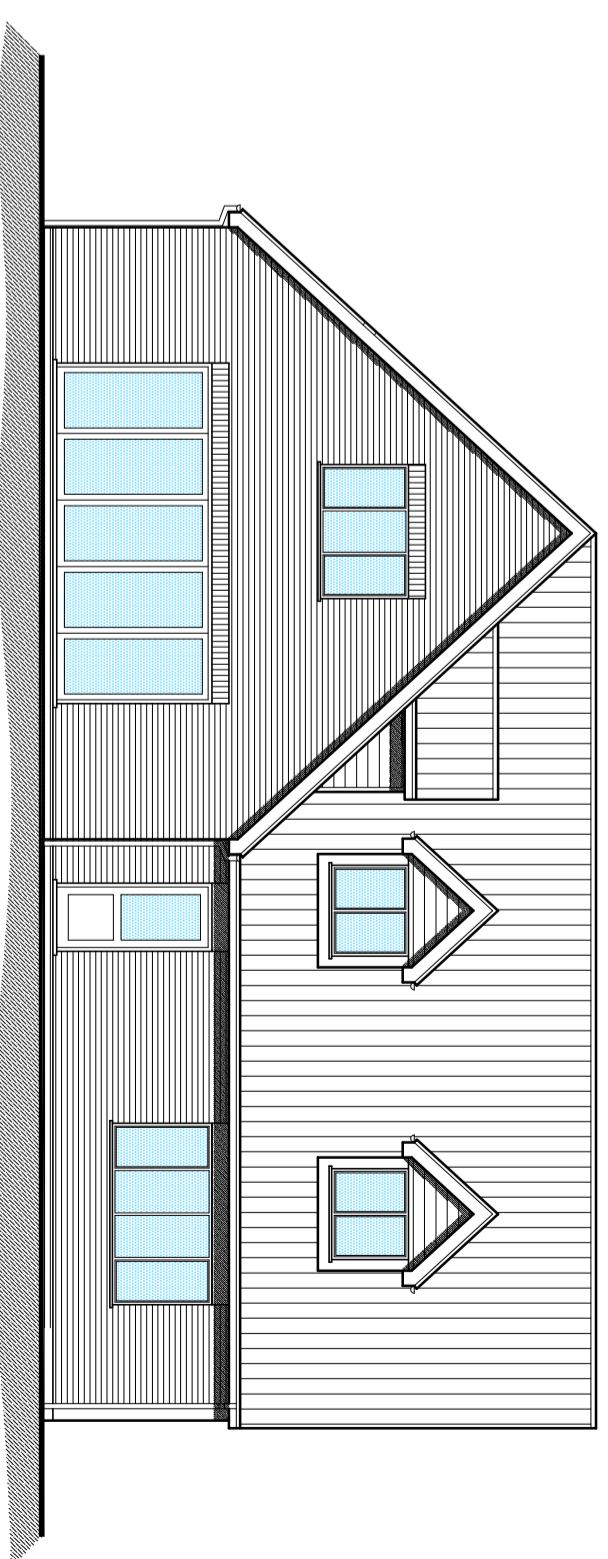

Rear Elevation

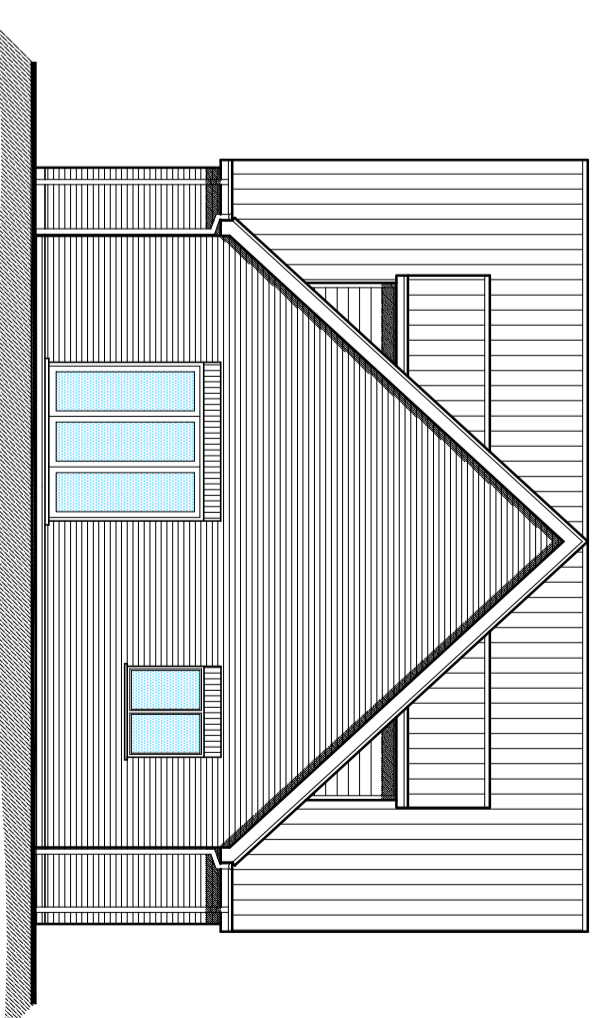
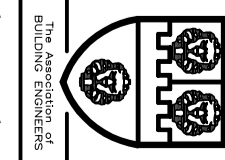


Side Elevation

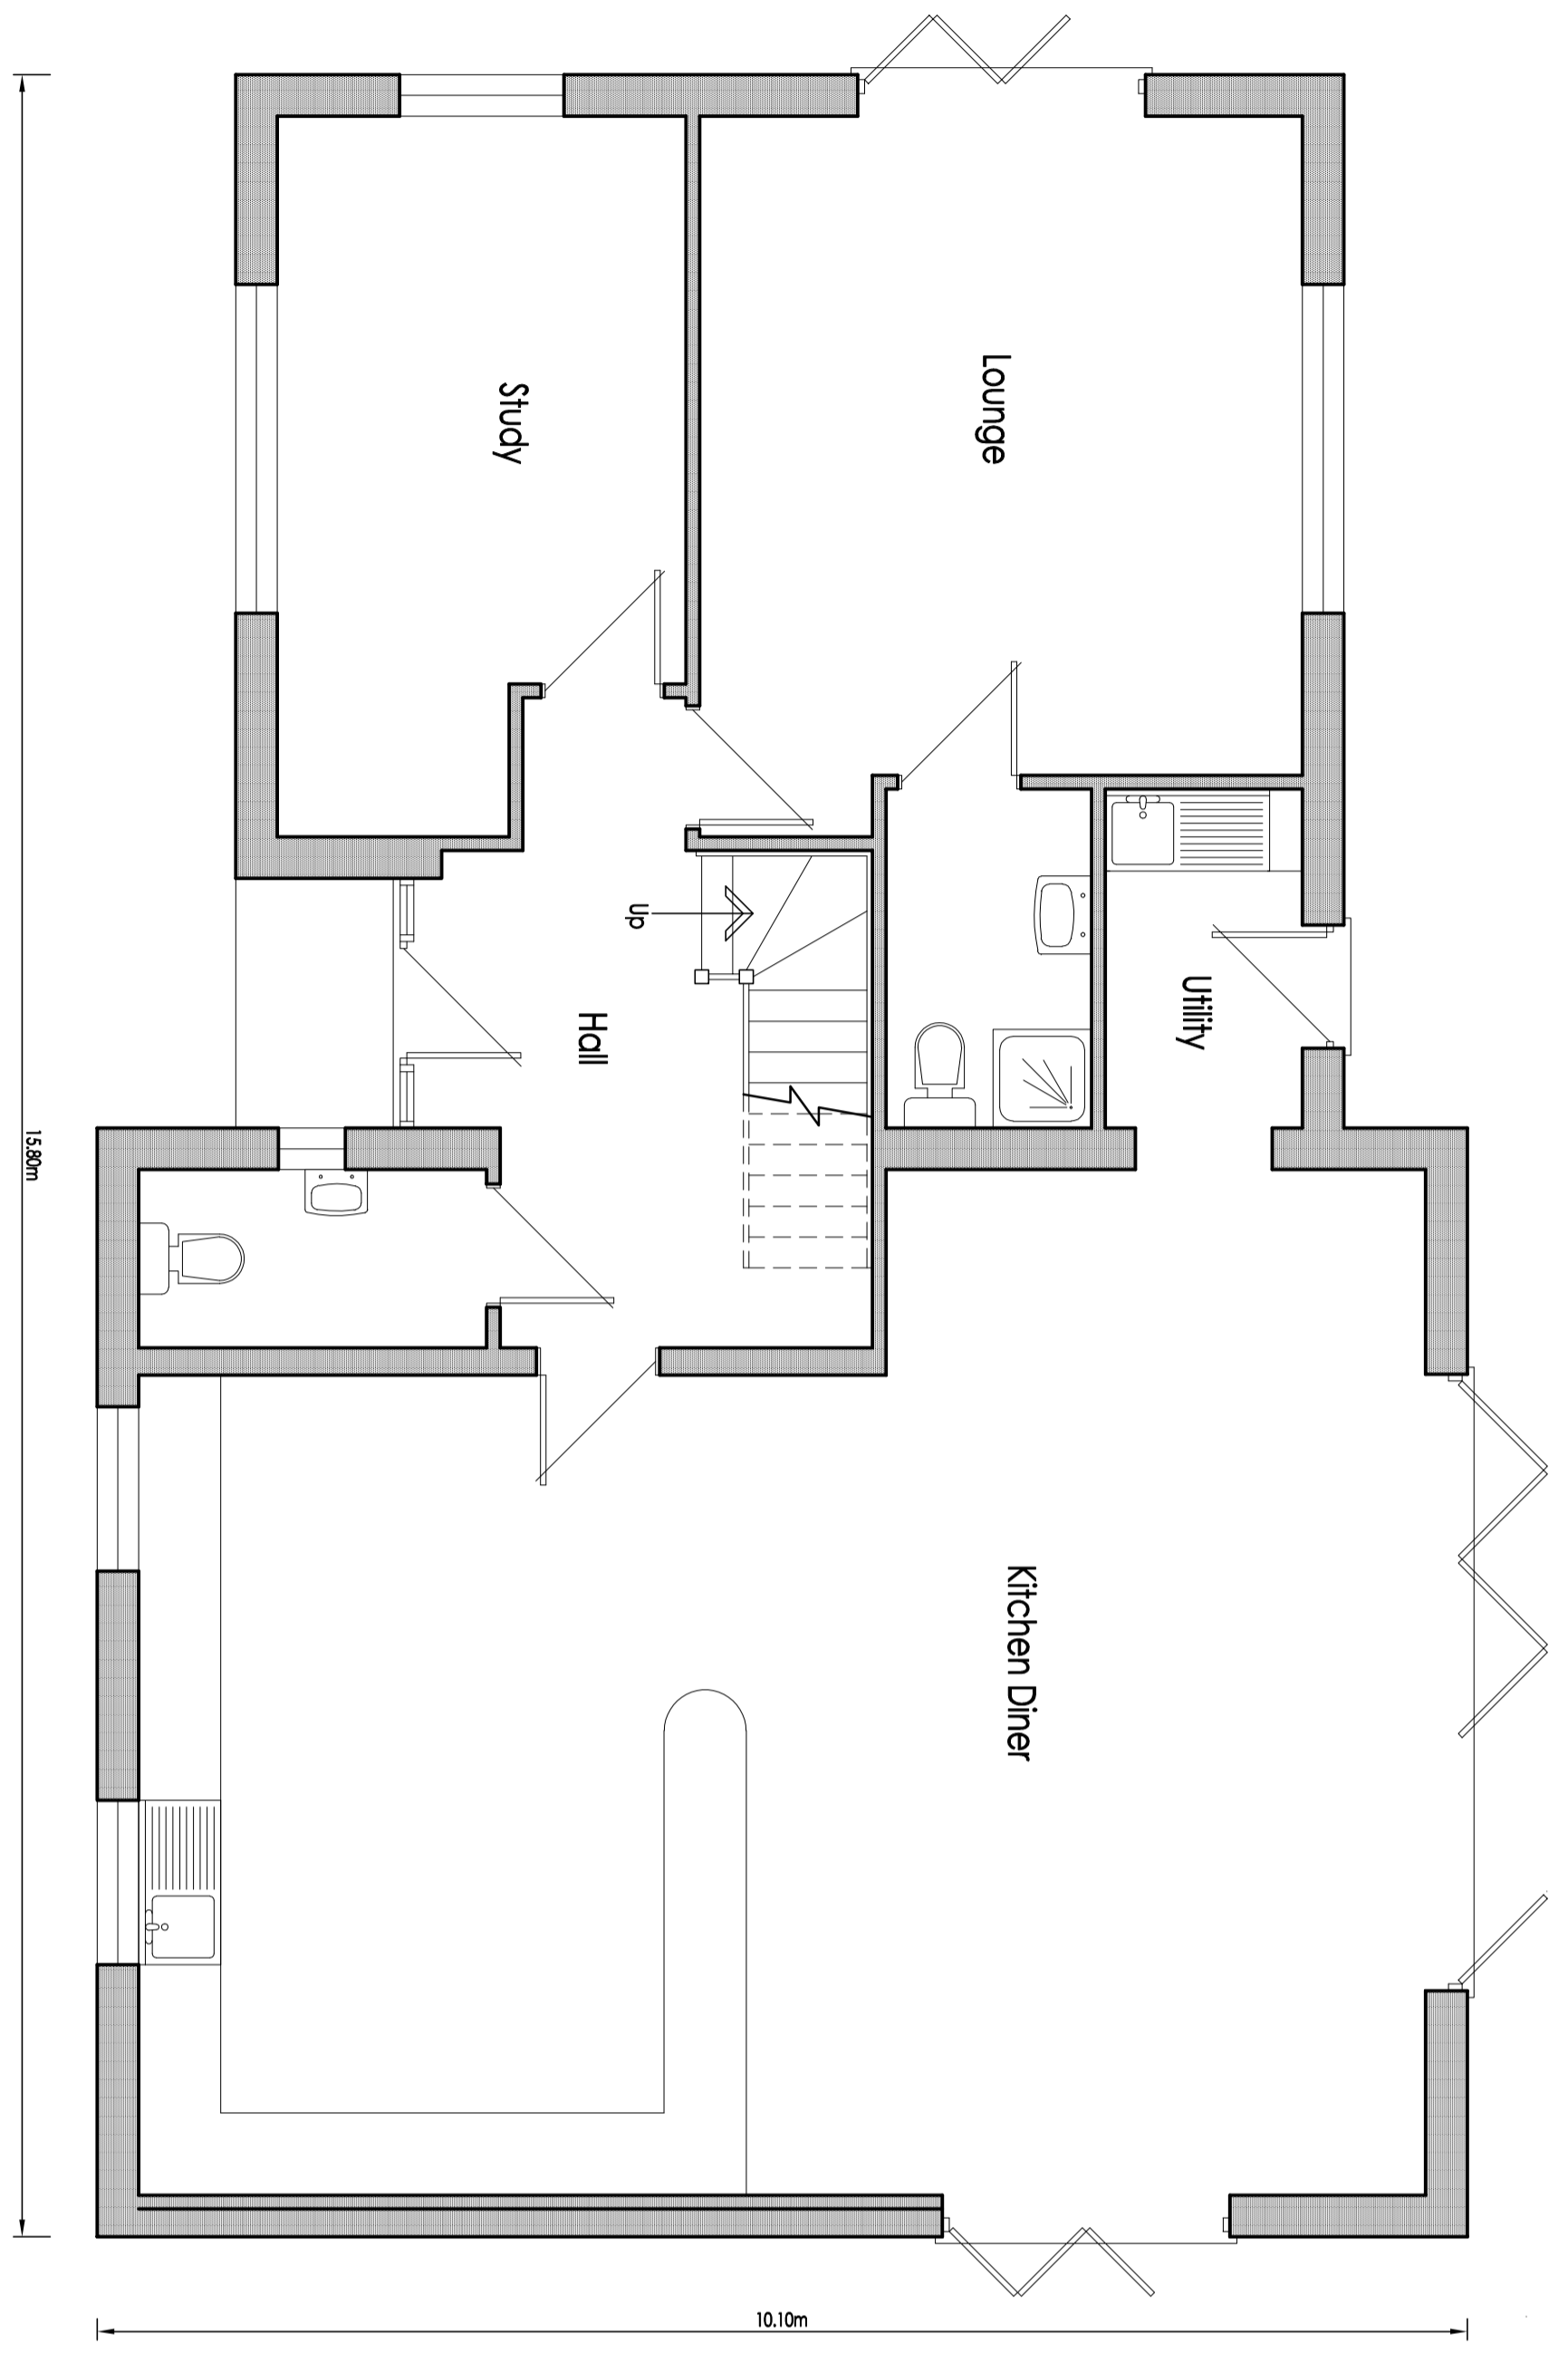

Ground Floor Plan
Scale 1:50 (m) @ A1
0 1 2 3

Whymark & Moulton
Chartered Surveyors &
Building Engineers
14, Cornard Road, Sudbury,
Suffolk, CO10 2XA
Tel: 01787 371371 Surveyors@whymarkmoulton.co.uk

Project
PROPOSED REPLACEMENT DWELLING
1, HALL FARM BUNGALOW,
WALDINGFIELD ROAD,
CHILTON, CO10 0PS

Ground Floor Plan & Elevations

Scale 1:50 1:100
Date JUNE 2021
Drawing No 20/054-05

Amendments