


PROPOSED FRONT ELEVATION 1:100


PROPOSED SIDE ELEVATION 1:100

PROPOSED REAR ELEVATION 1:100

PROPOSED SIDE ELEVATION 1:100

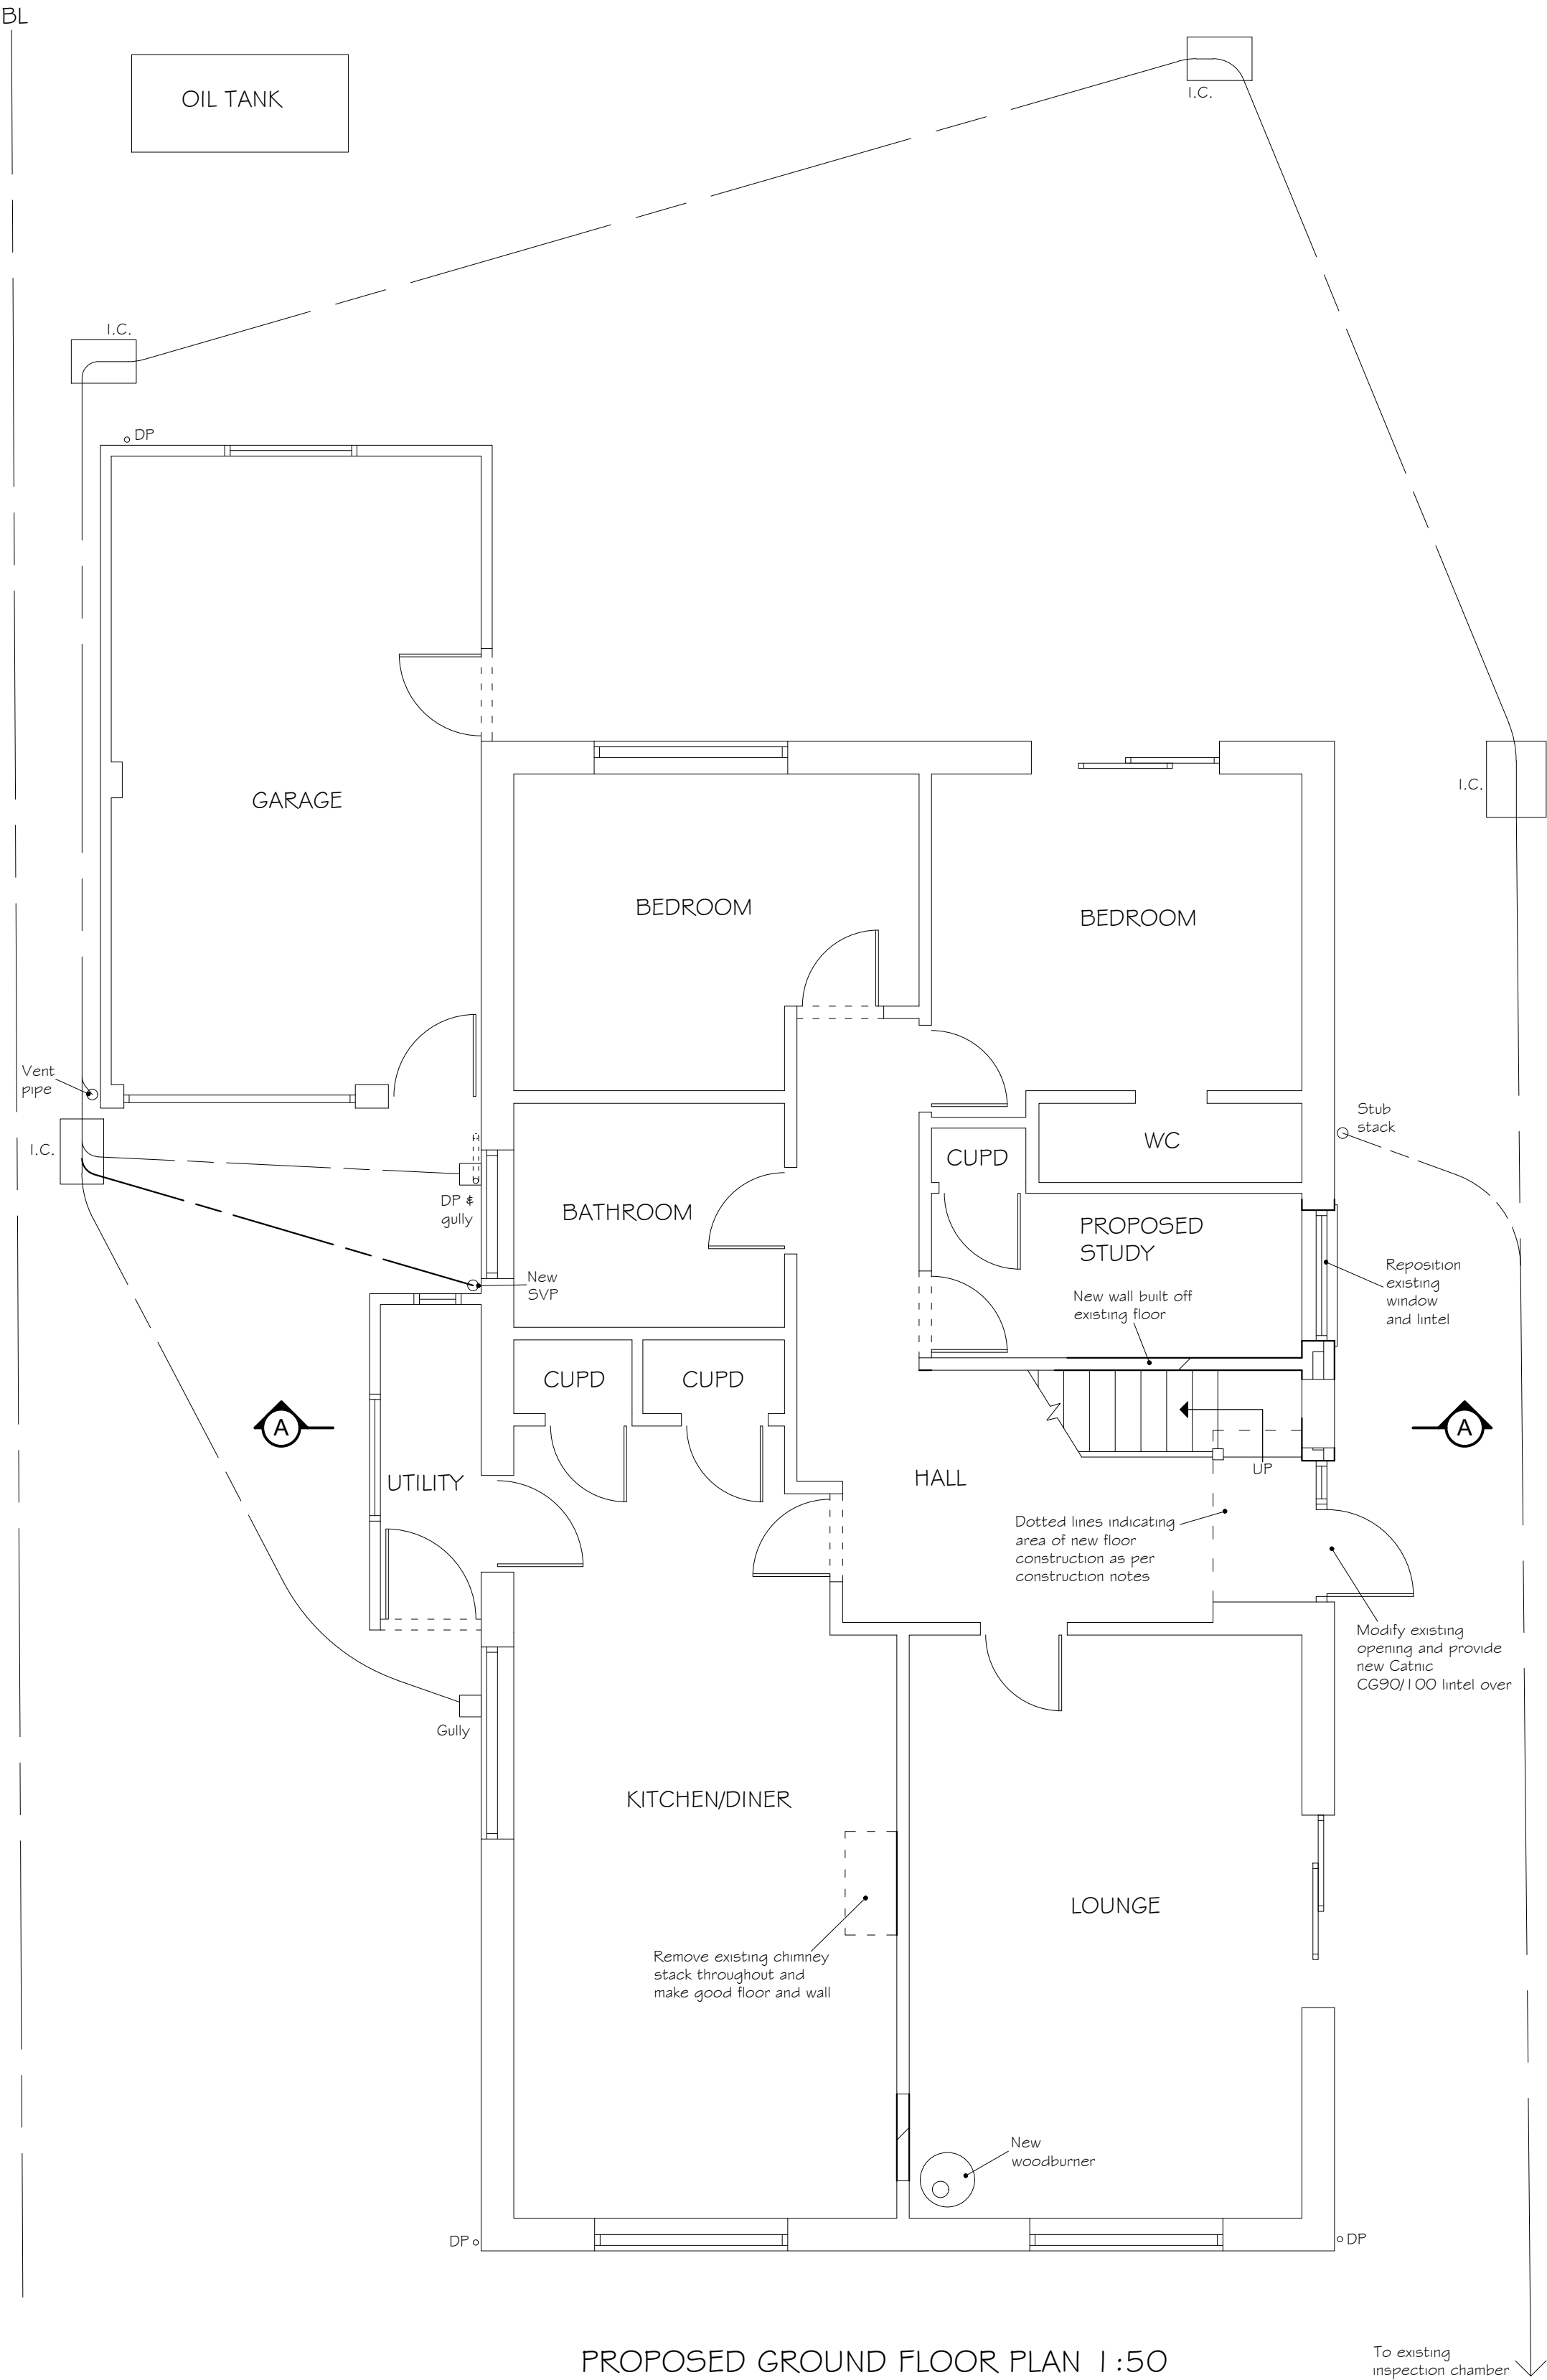

PROPOSED GROUND FLOOR PLAN 1:50

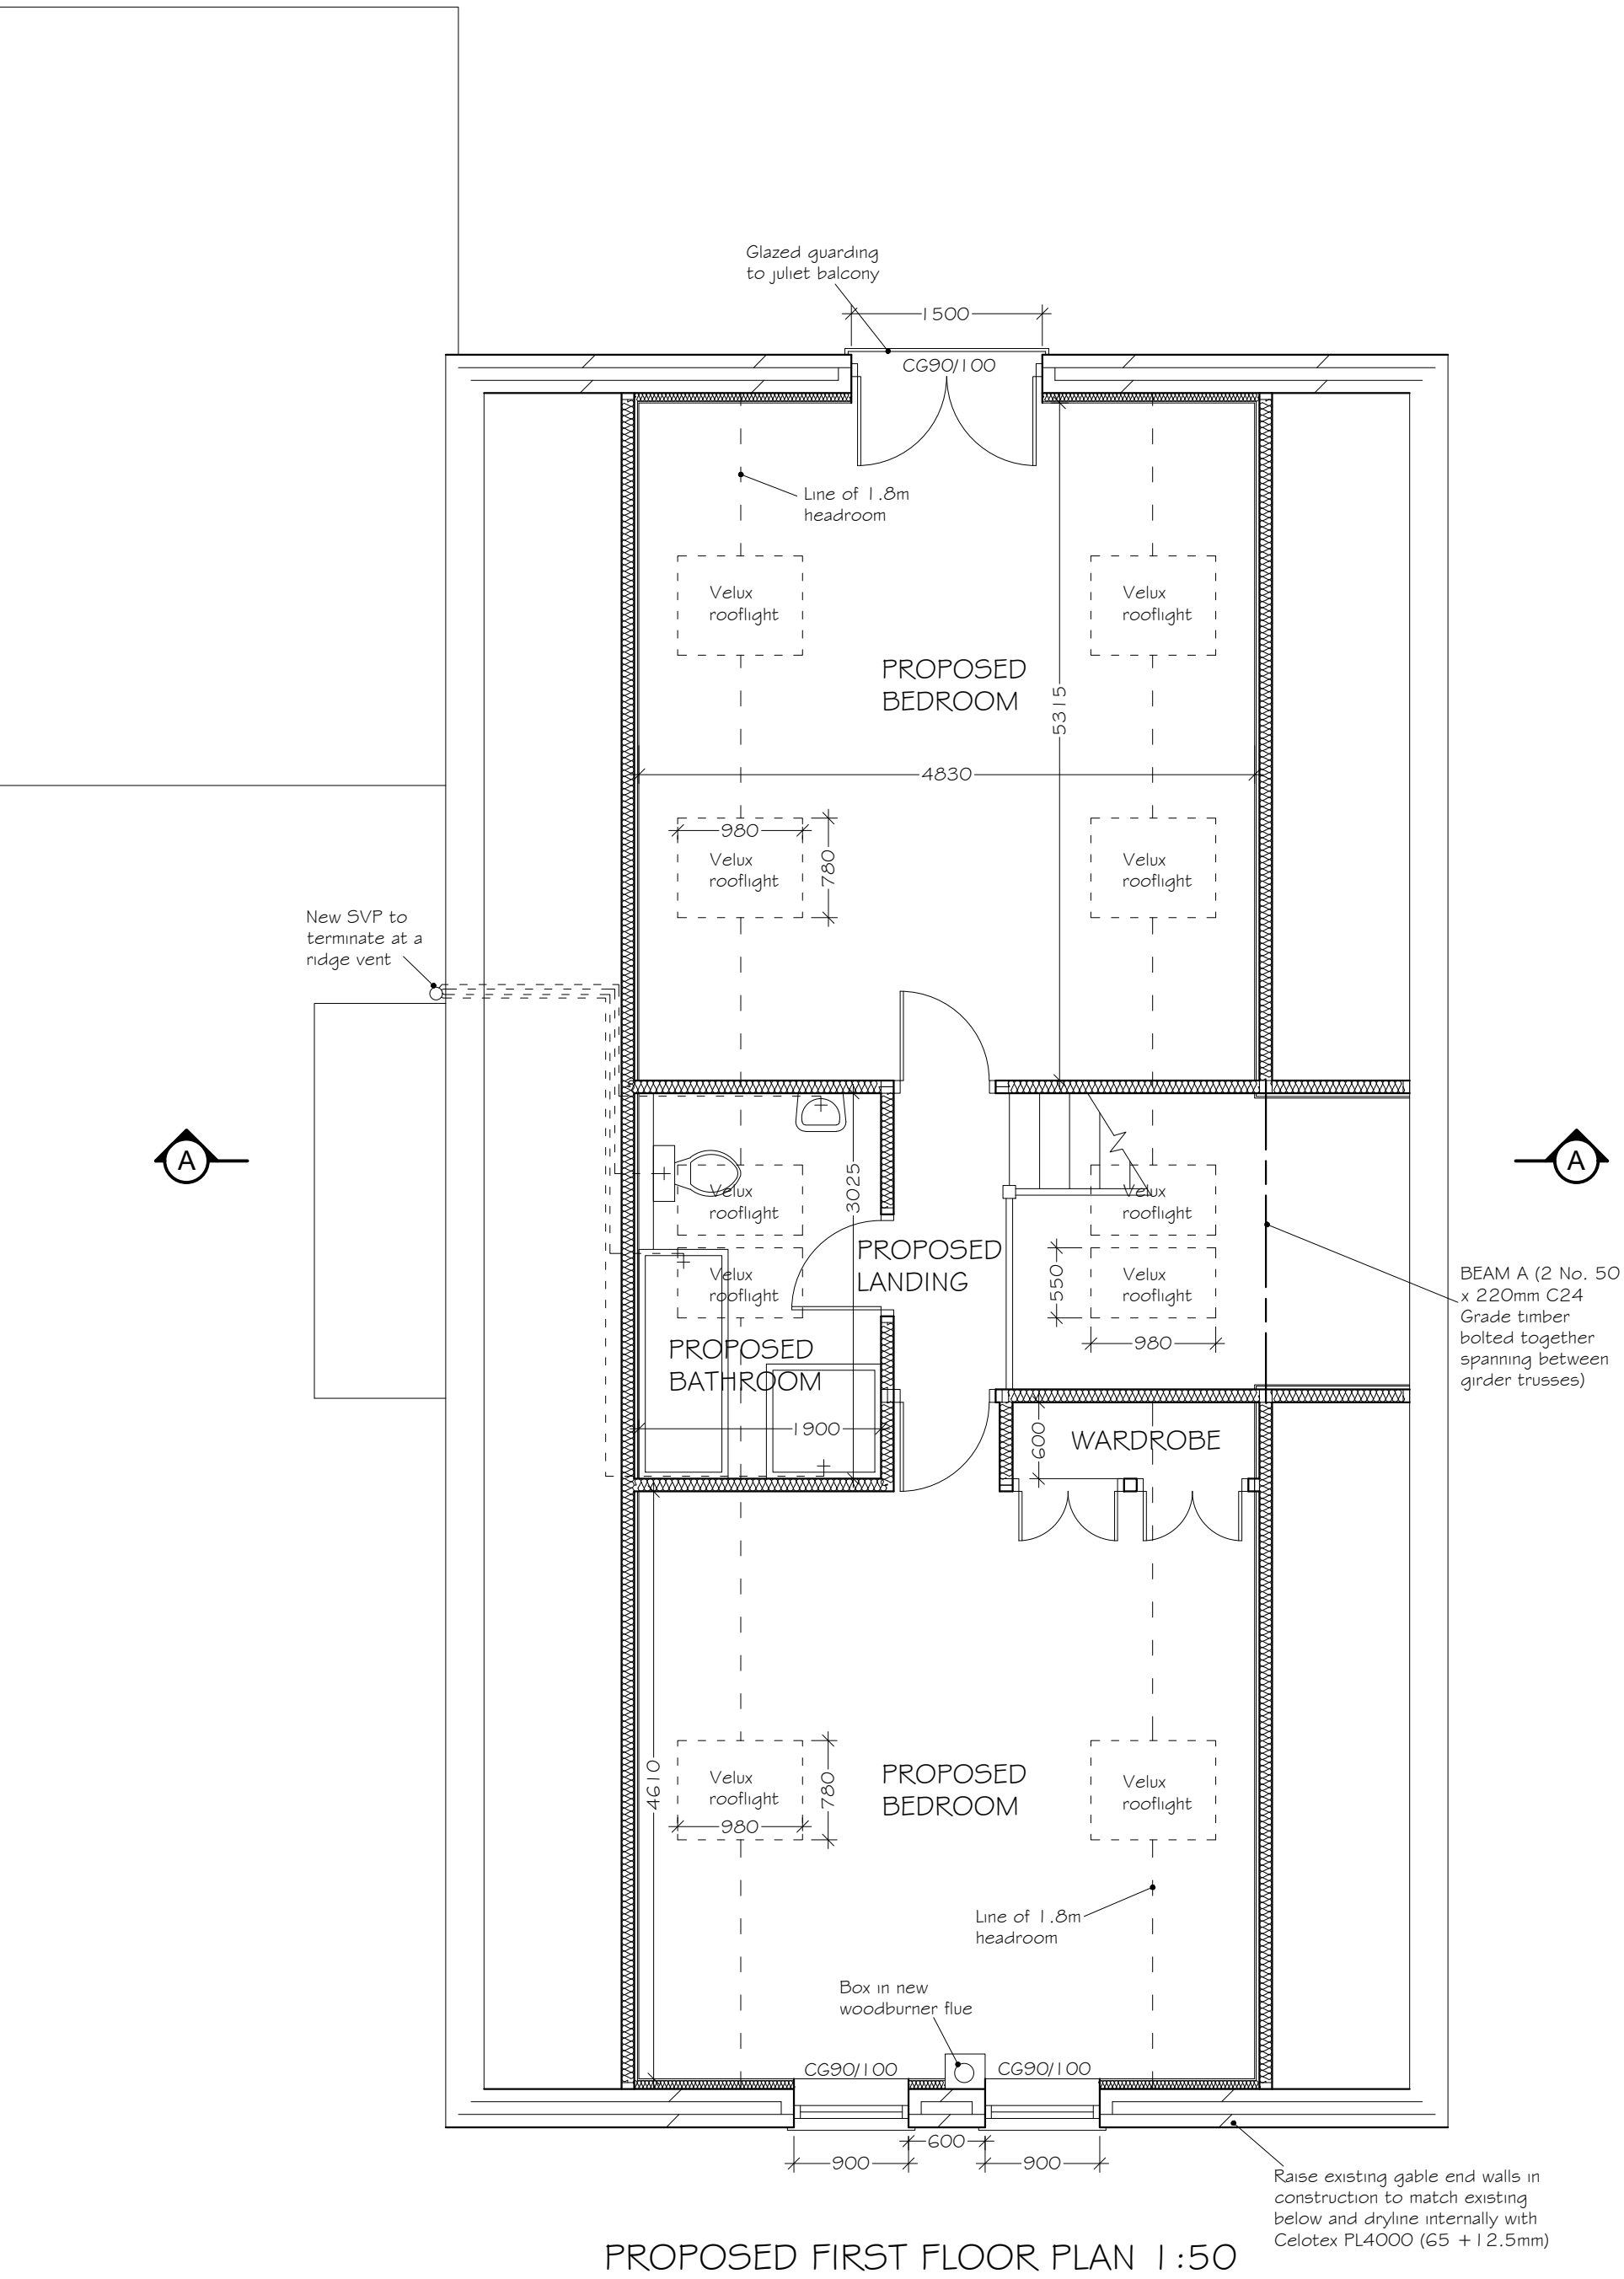

PROPOSED FIRST FLOOR PLAN 1:50

# ARCHITECTURAL BUILDING DESIGN SERVICES



DAVID HART ABEng.


Unit 15  
Epsilon House  
West Road  
Ipswich  
Suffolk  
IP3 9FJ

Tel: 01473 276147  
Fax: 01473 276101  
Mob: 07919055797  
E-mail: info@abds.org.uk  
Website: www.abds.org.uk

Client Name and Site Address

Mr and Mrs T O'Kane  
Shalom  
Long Green  
Bedfield  
Suffolk  
IP13 7JQ

Scale Bars

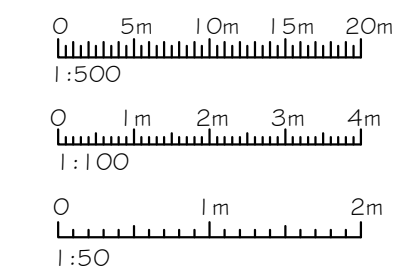

Project Proposed replacement roof structure to form new first floor accommodation and alterations

| Drawing Number | Scales              | Paper Size | Revisions | Drawn |
|----------------|---------------------|------------|-----------|-------|
| 21/05/0141     | 1:50, 1:100, 1:1250 | A1         | -         | B,B   |