


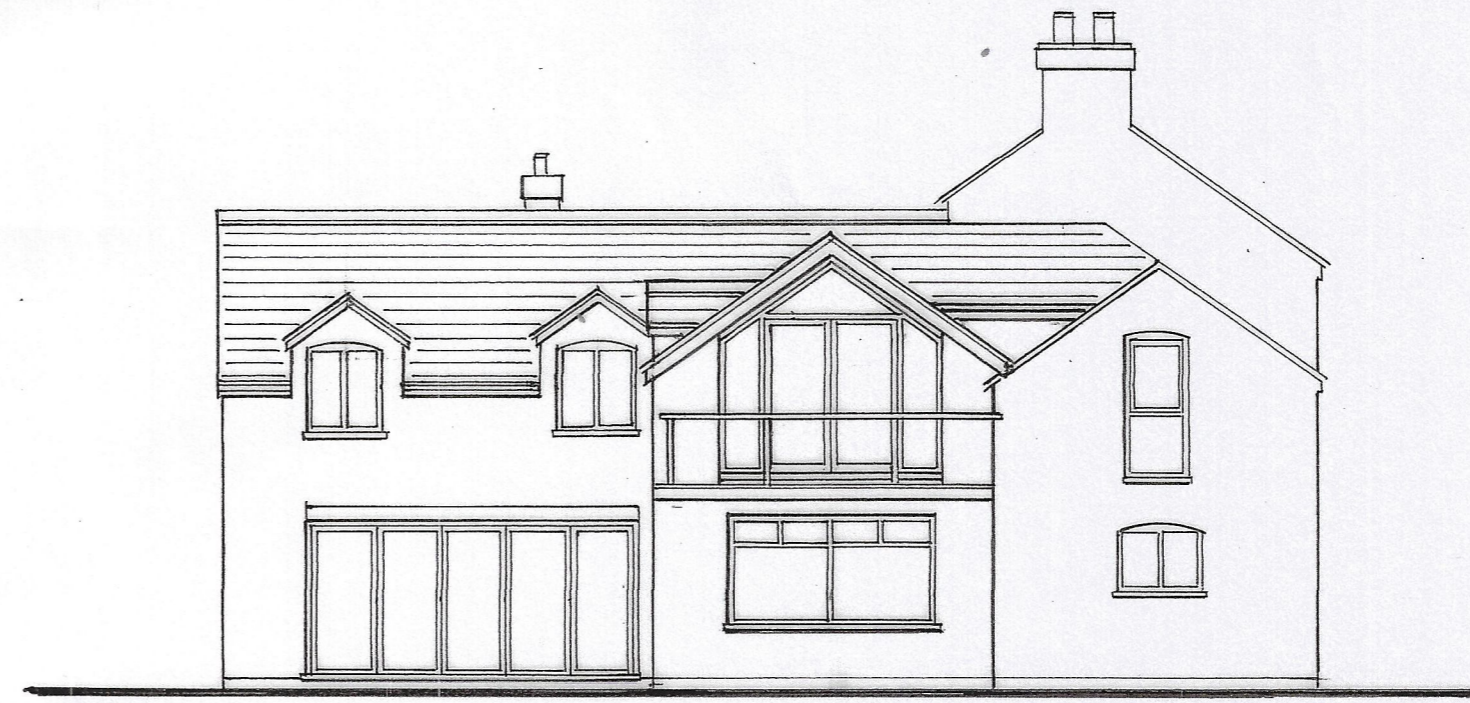

REAR ELEVATION (N.E.)

EXTENSION

4.3 m
6.2 m



SIDE ELEVATION (N.W.)

EXTENSION



FRONT ELEVATION (S.W.)

TITLE	
EXTENSION TO MAPLE COTTAGE	
DWG	
PROPOSED ELEVATION	
B R I A N C O O P E R A R C H I T E C T	
MAPLE COTTAGE SCARRINGTON NOTTS NG139BY MOBILE 0781 840 3849	
SCALE	DATE
1:100	6/21
DWG. NO.	
842/18/12	