



1 Ground Floor

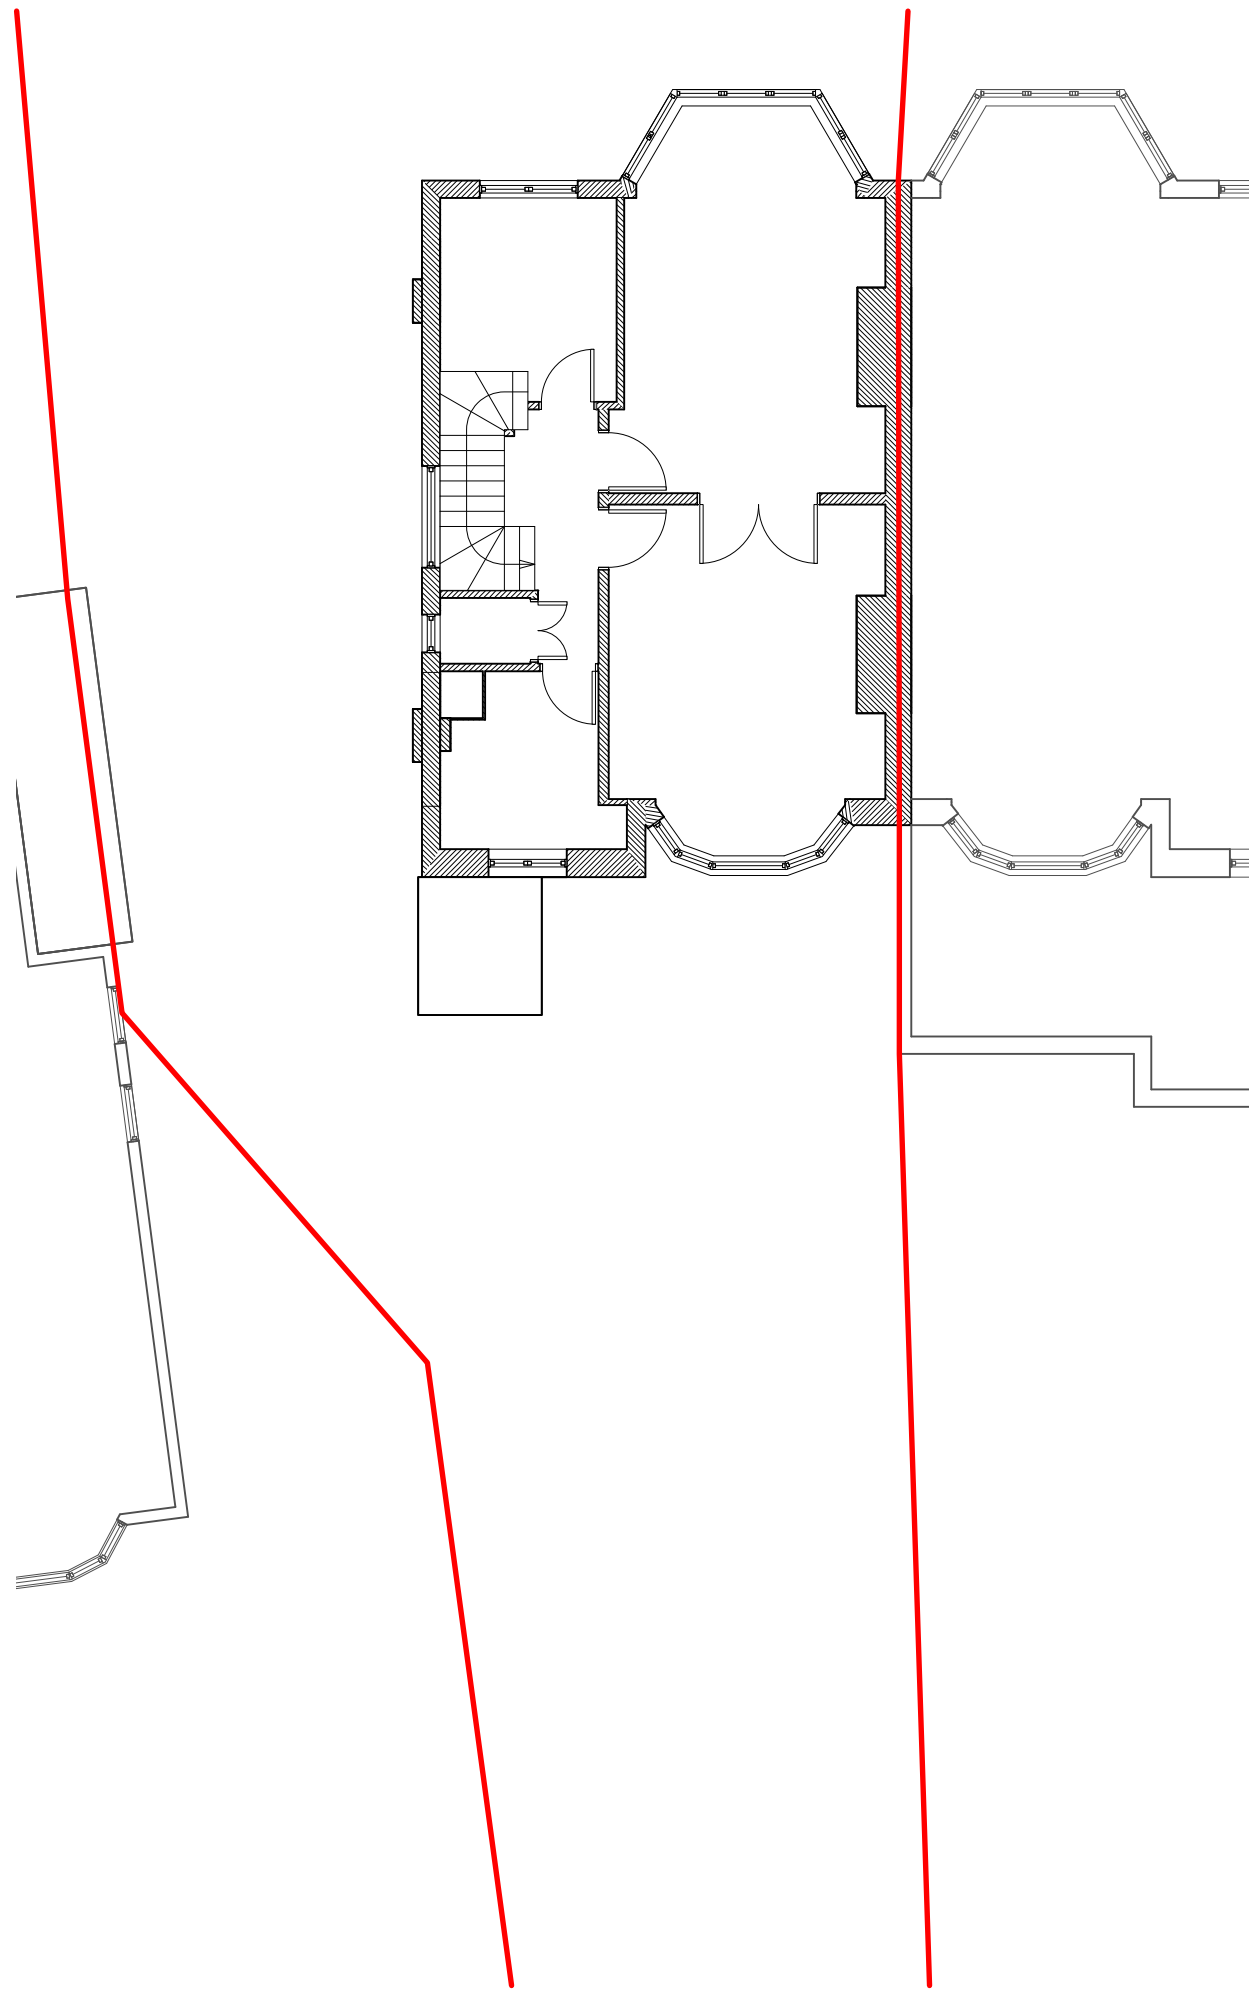

2 First Floor

 

P3 03/06/2021 GDC Amendments to neighbors revisions:

All dimensions and areas are approximate and are to be verified.

Purpose of issue:

For Planning

NORTON MAYFIELD ARCHITECTS
 Harland Works, Unit 8
 70 John Street
 Sheffield
 S2 4GU
 Tel: 0114 270 0014
 Sheffield & London
 www.nortonmayfield.co.uk

Client:

EA Town Planning

Project:

**41 Heathfield Gardens,
 London, NW11 9HY**

Drawing No:

2135-NMA-00-ZZ-DR-B-00100

Drawing title:

Floor Plans - Existing

Status:

S2

Rev:

P3

Scale:

1:100

@A3

2135-NMA-00-ZZ-M3-A-00001.WWX