



Rev	Date	Desc
Issue	Status	Planning
Project Title		
9 Burghead Place, G51 4QN		
Scale	Date	
1-50 @ A3	04-2021	
<div> <div>mjk</div> <div>architects</div> </div> <div> Moss Street studios 33 Moss Street, Paisley PA1 1DL Tel. 0141 847 1616 Mob. 07831 571 301 </div>		
Job No	Drawing No	Rev
1941	1941-S1	

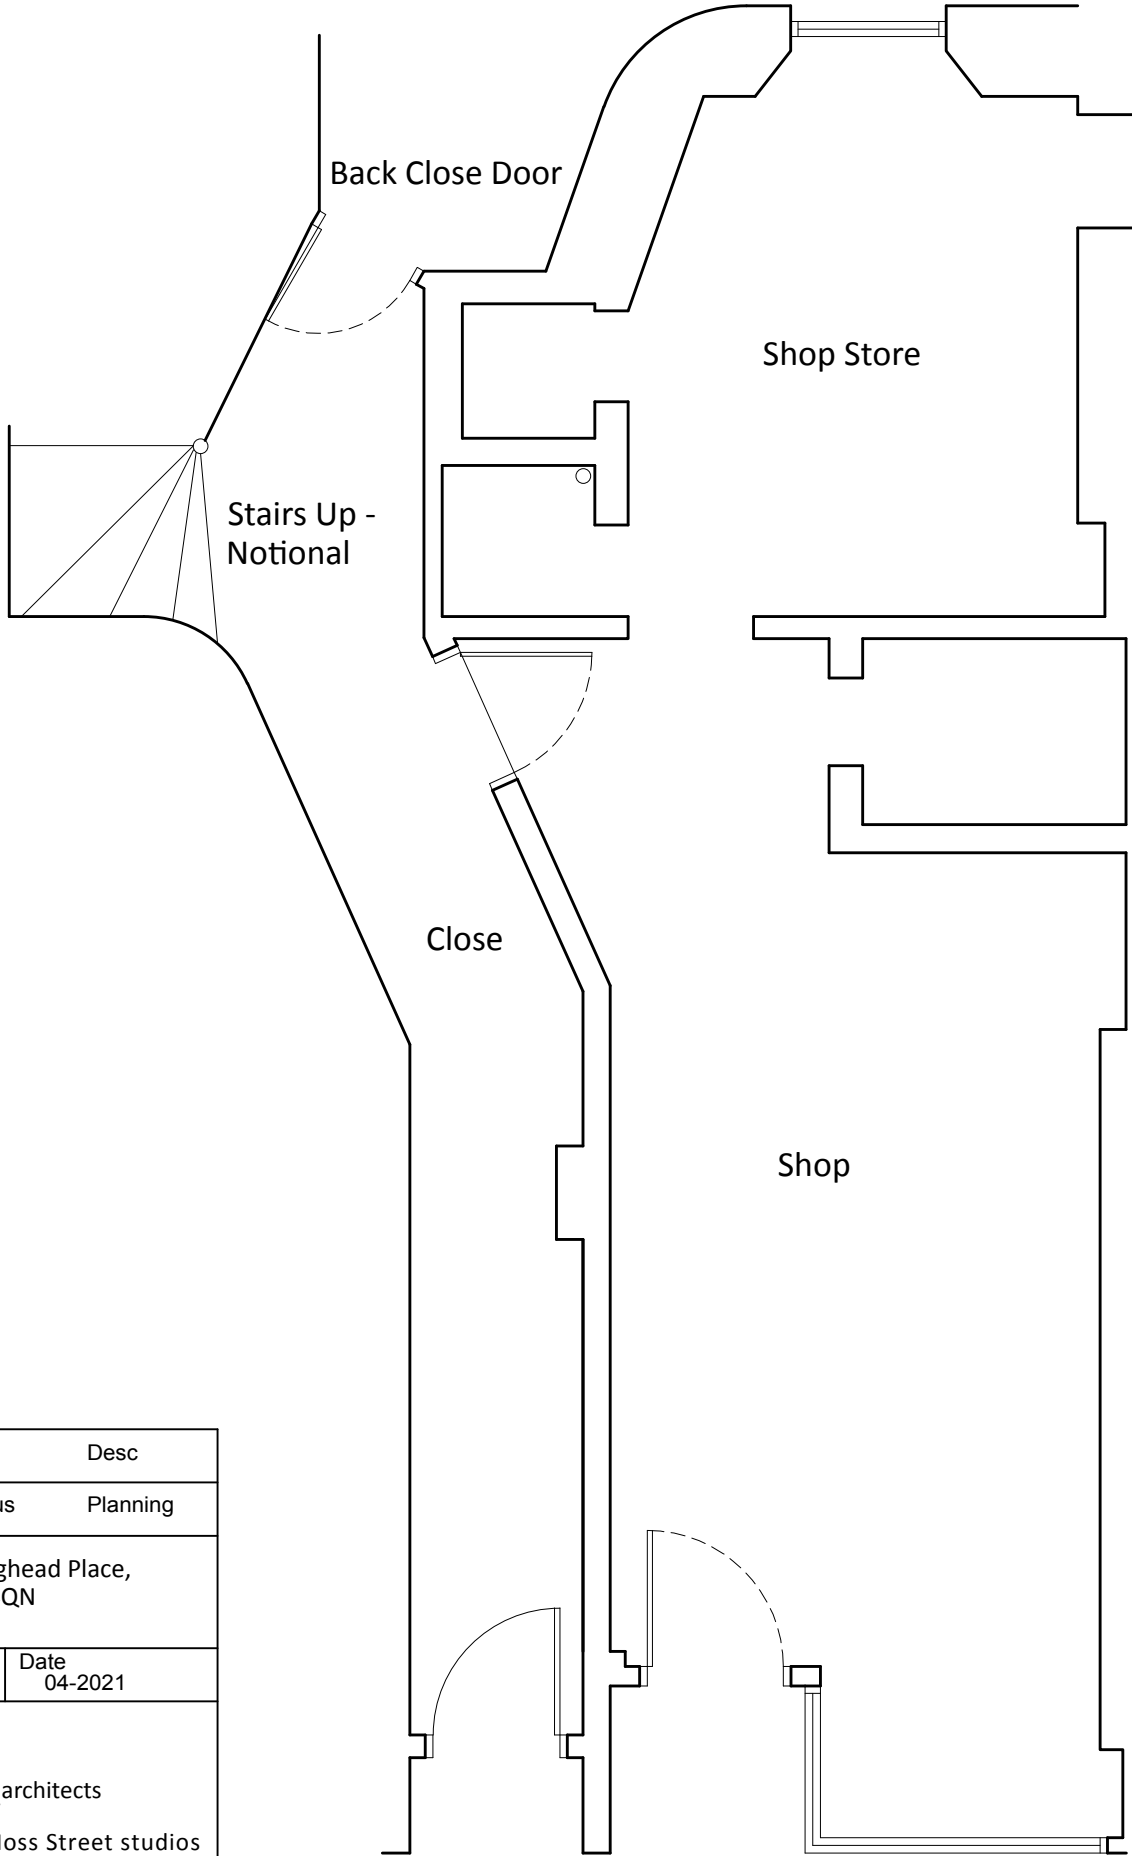

Floor Plan as existing

1-50 1m 2m

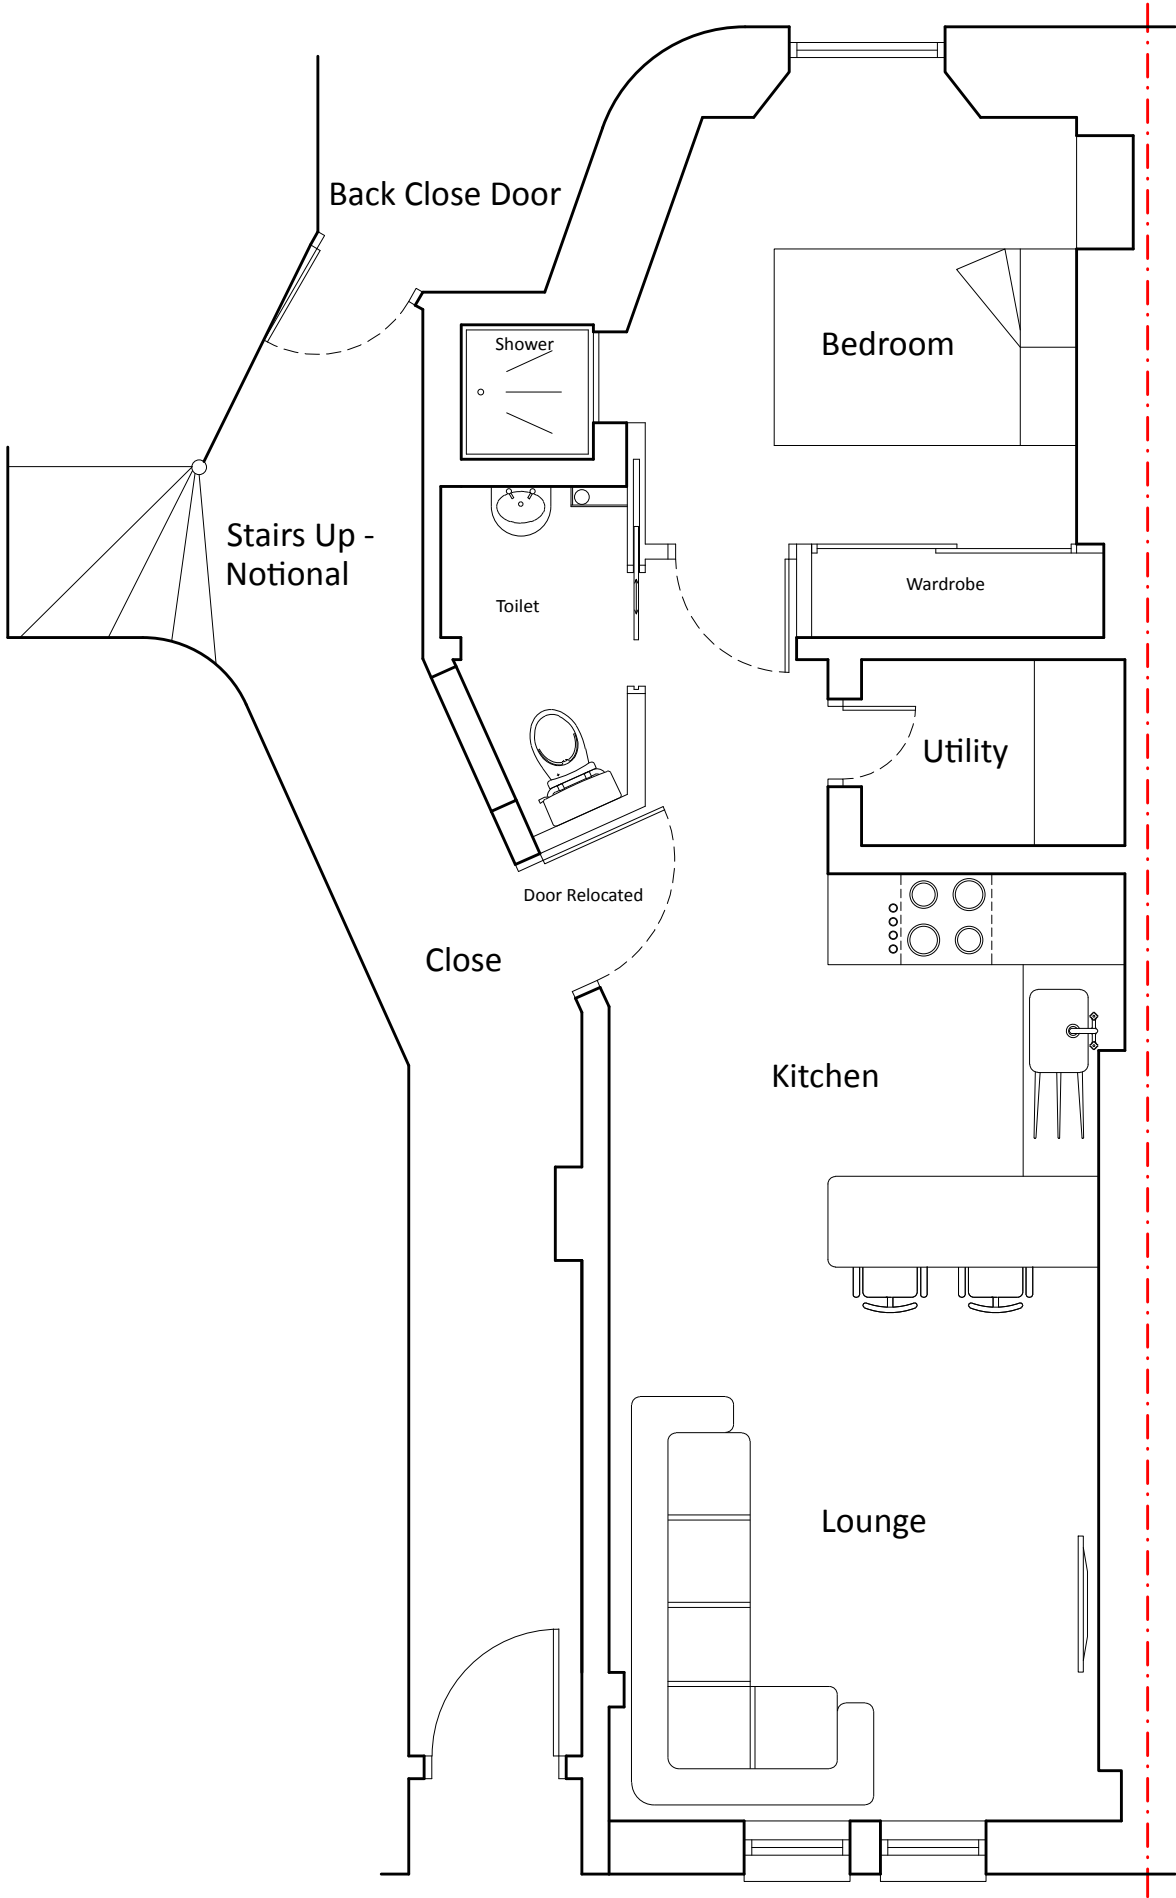

Floor Plan as proposed

1-50 1m 2m