
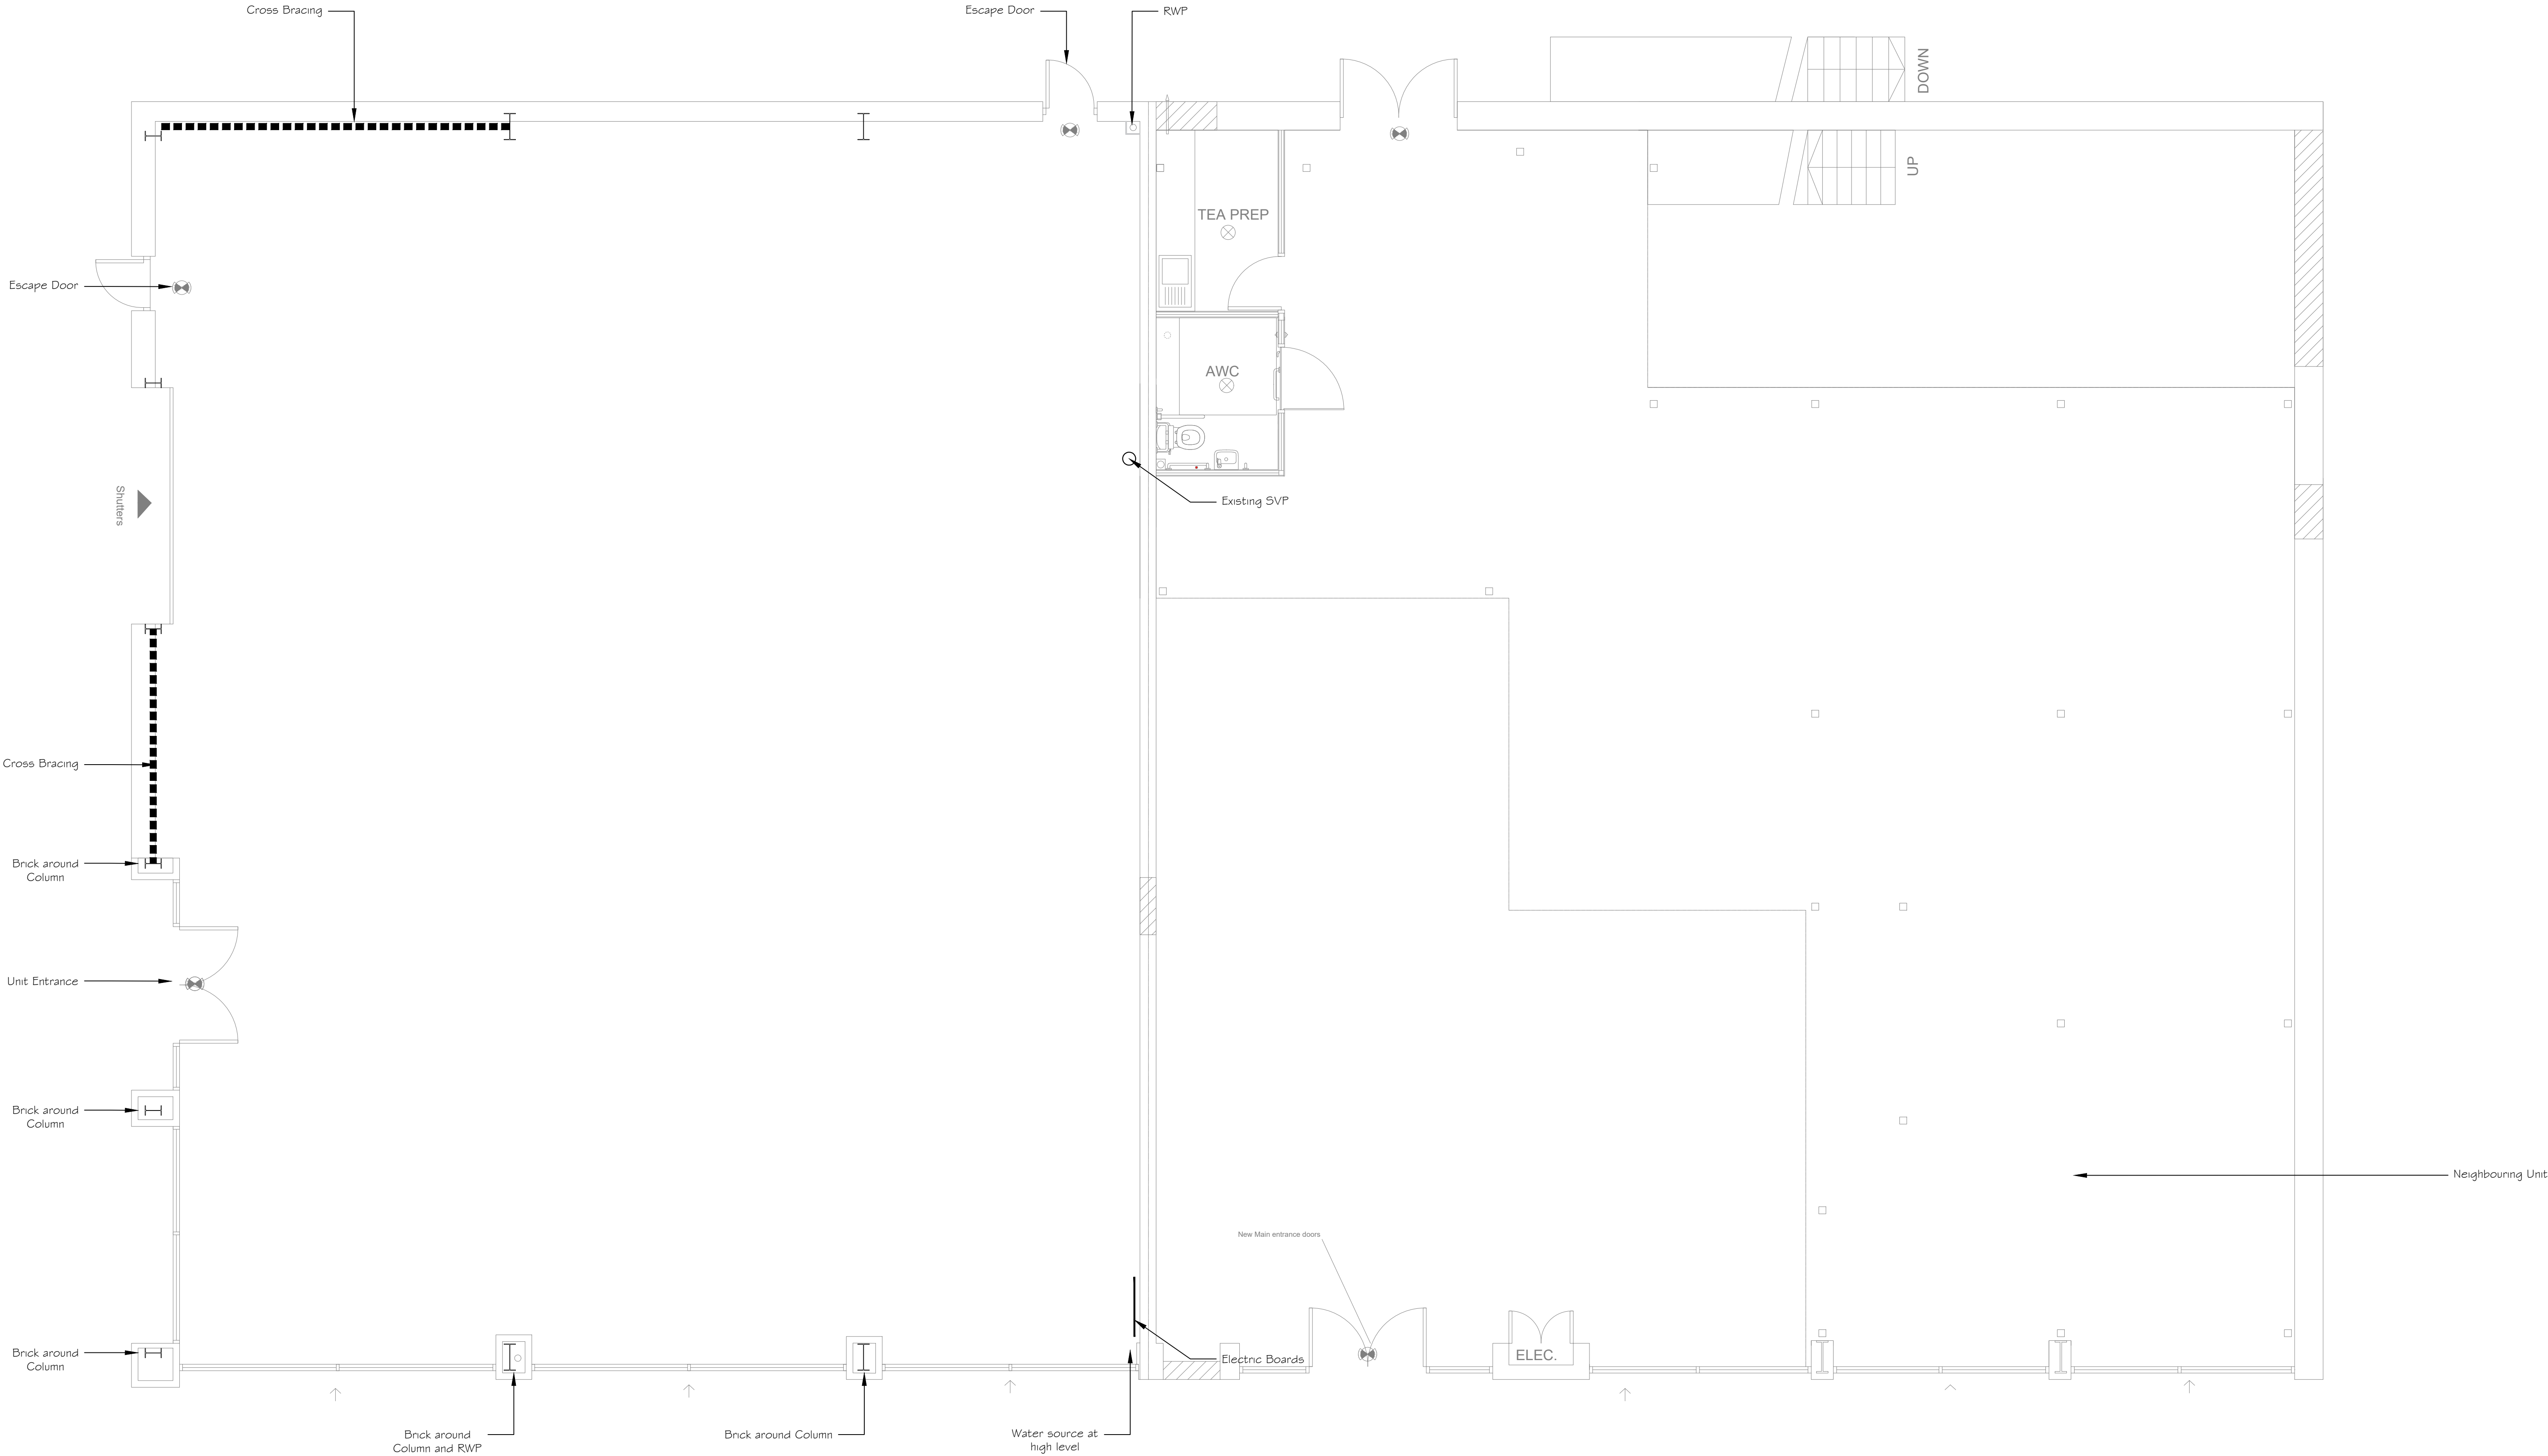


Existing Ground Floor Plan 1.50 @ A1

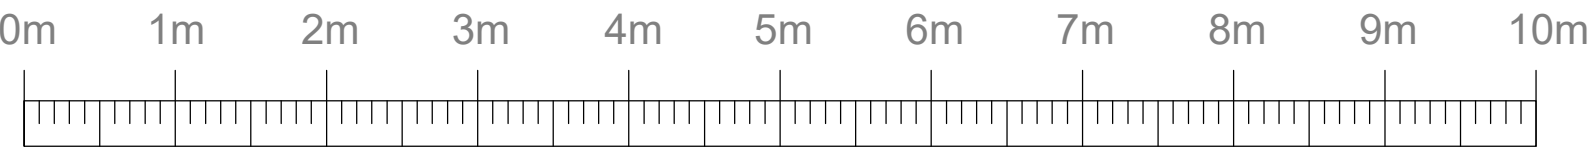

REVISION		DATE	CHECKED	DATE	REVISION		DATE	CHECKED	DATE
A	Detail Added after Survey of Unit	26.05.2021			E				
B					F				
C					G				
D					H				

CLIENT Designer Room				
JOB TITLE Designer Rooms London Road				
SCALE 1:50@ A1	DRAWN nm	DATE 17.05.2021	CHECKED	DATE

DRAWING TITLE Existing Ground Floor Plan							
A	B	C	D	E	F	G	H
718				A(E)-01			

gormack

grahie architects

Studio 2008
Mile End, 12 Seedhill Road
Paisley, PA1 1JS
Tel: 0141 849 6000
Fax: 0141 849 6262

Architects • Interior Designers • Space Planning • Project Managers