
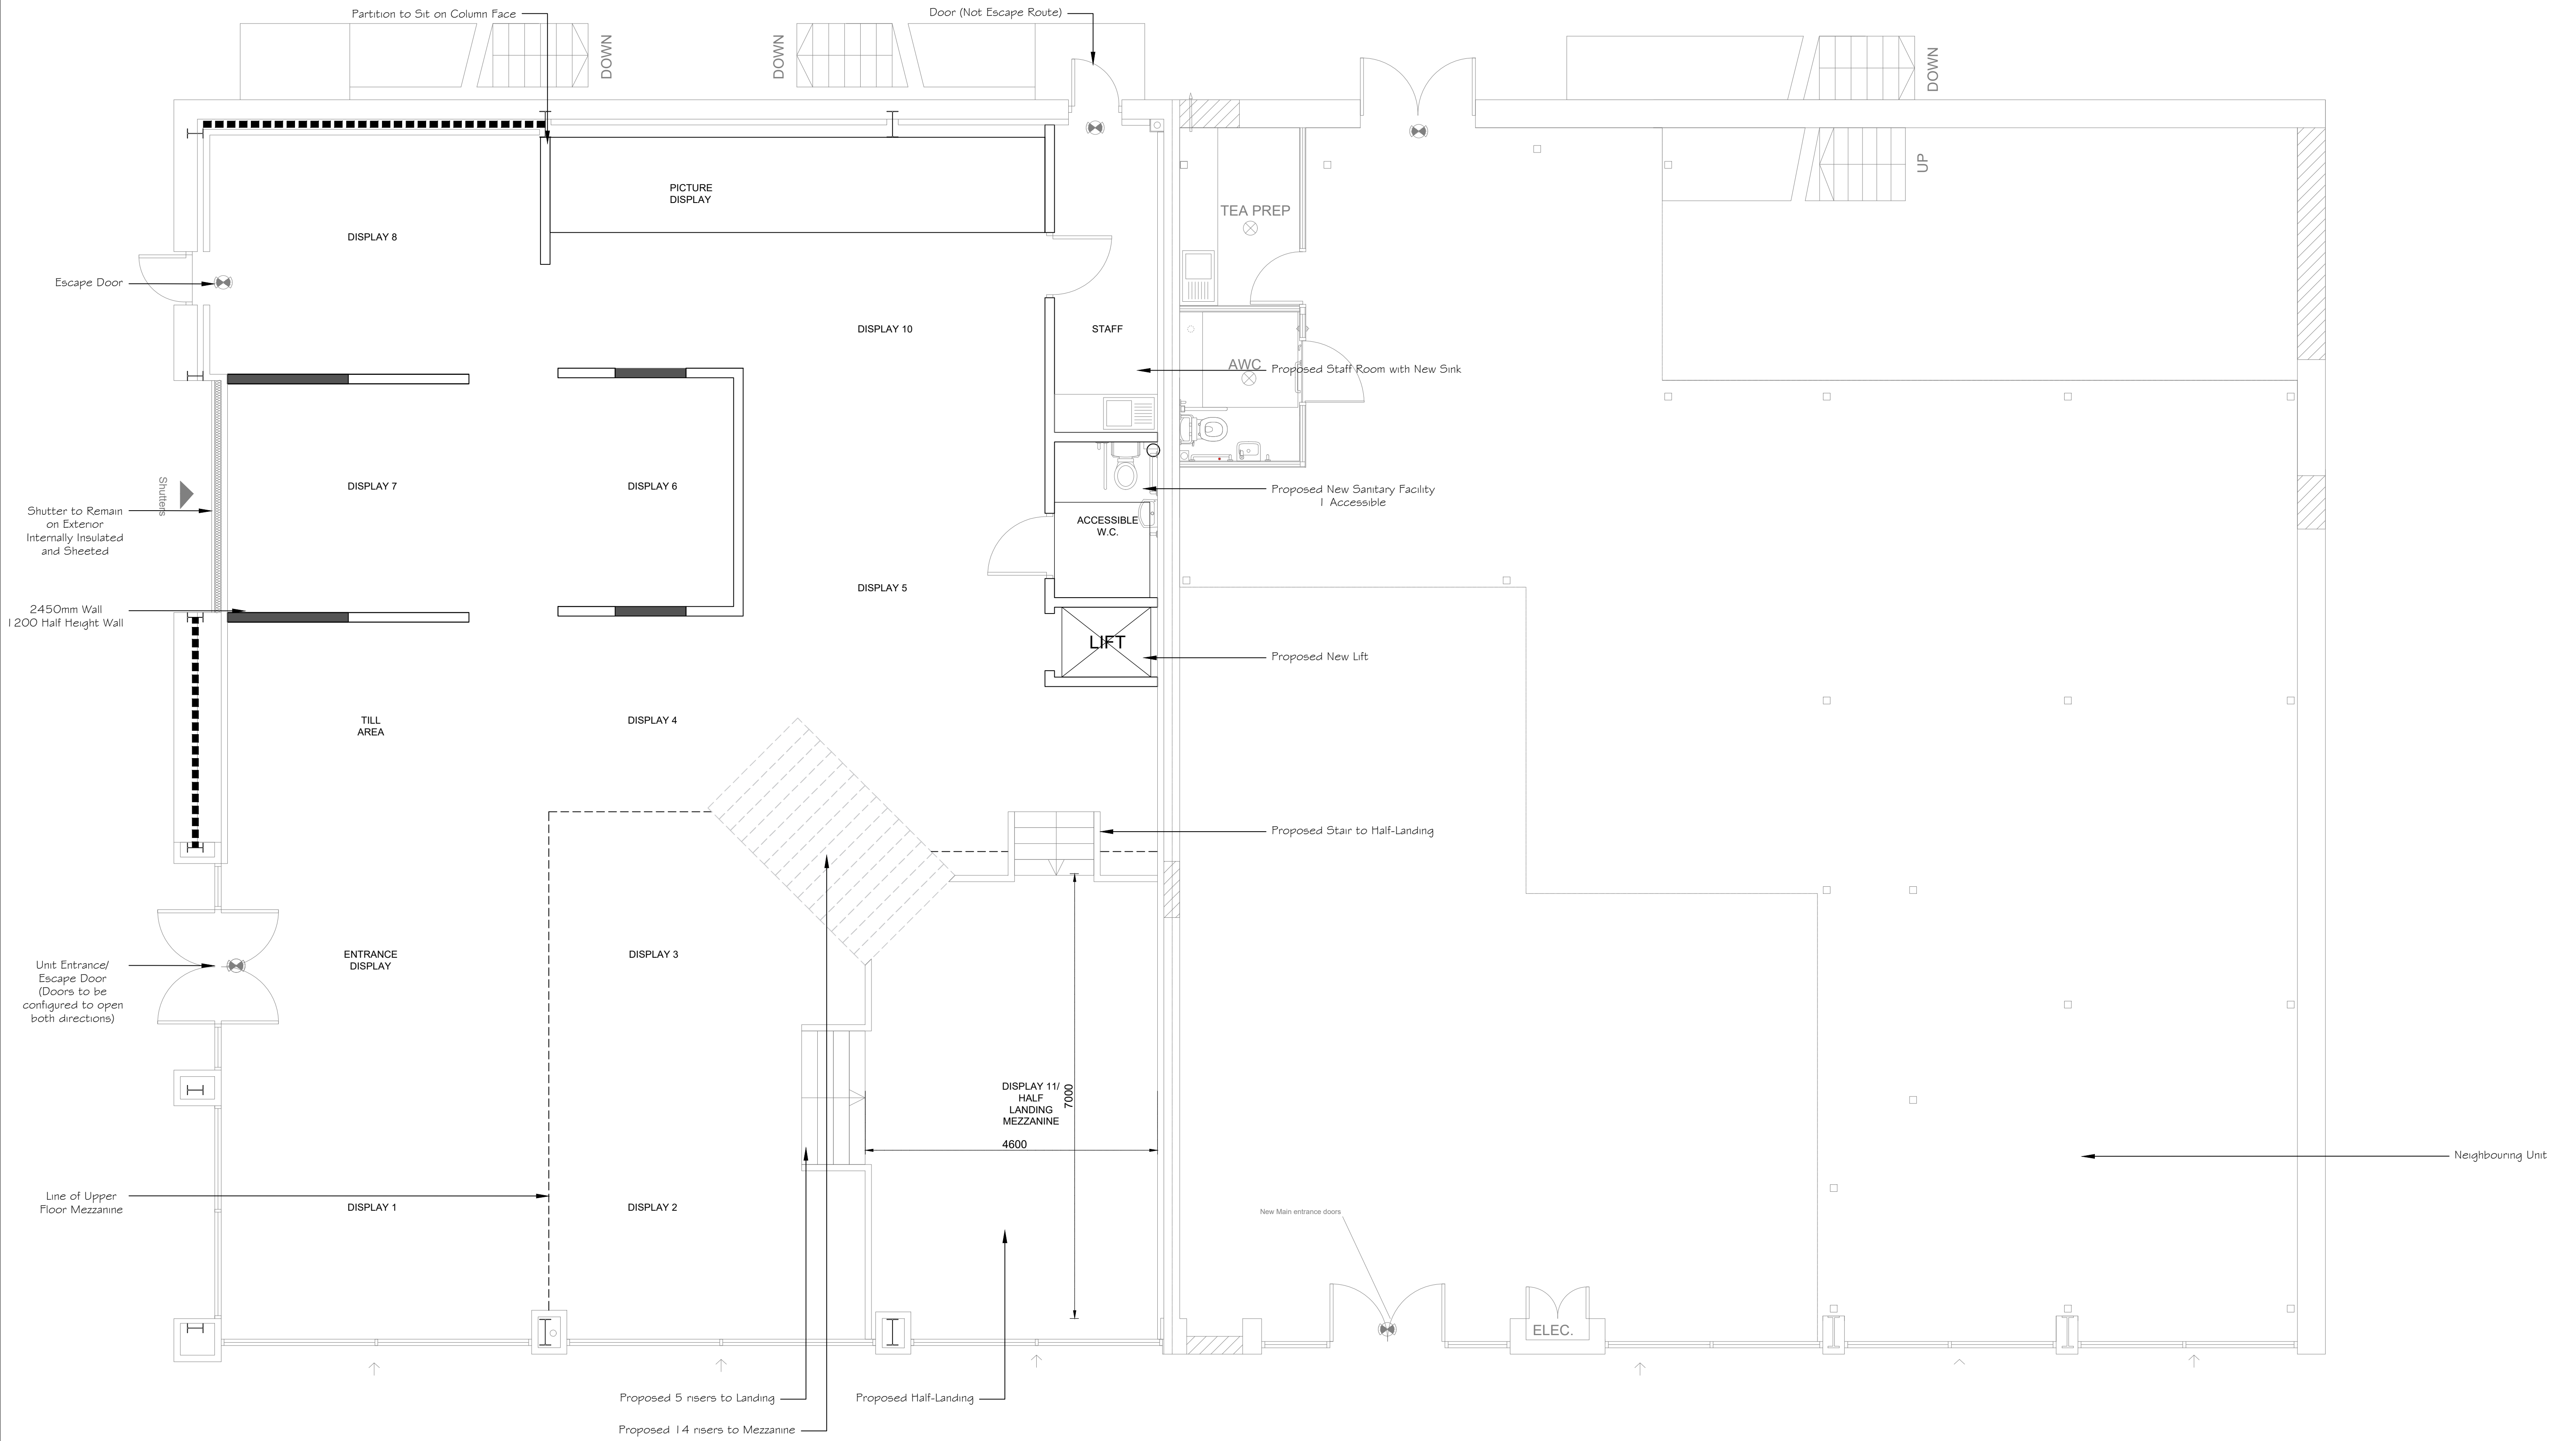


Proposed Ground Floor Plan 1.50 @ A1

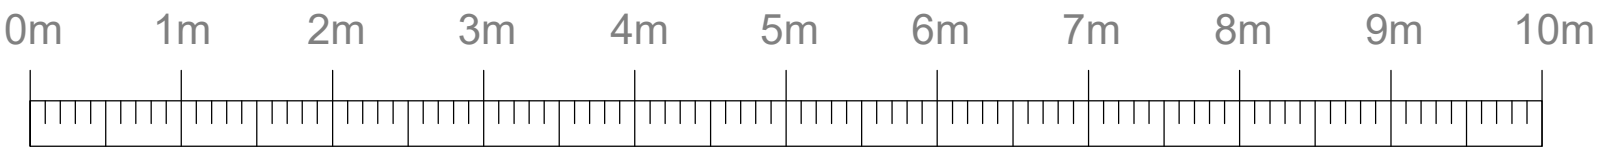

REVISION		DATE	CHECKED	DATE	REVISION		DATE	CHECKED	DATE
A	LIFT ADDED, CHANGE TO STAFF AREA, TILL AREA MOVED	19.05.2021			E				
B	LIFT LOCATION CHANGED, ADDITION STAIR TO MEZZANINE, STAIRS MOVED, STAFF AREA ALTERED, PARTITIONS REMOVED AT ENTRANCE + ADDITIONAL DISPLAY ADDED	20.05.2021			F				
C	WALLS LINED 100mm, HALF LANDING ALTERED, STAIR TREADS CHANGED.	21.05.2021			G				
D	PLANS ALTERED TO MATCH DETAIL AFTER SURVEY OF UNIT, SINK ADDED TO STAFF AREA	26.05.2021			H				

CLIENT Designer Room				
JOB TITLE Designer Rooms London Road				
SCALE	DRAWN	DATE	CHECKED	DATE
1.50@ A1	nm	17.05.2021		

DRAWING TITLE Proposed Ground Floor Plan							
A	B	C	D	E	F	G	H
718				A2-01			

gormack & gormack architects

Studio 2008
Mile End, 12 Seedhill Road
Paisley, PA1 1JS
Tel: 0141 849 6000
Fax: 0141 849 6262

Architects • Interior Designers • Space Planning • Project Managers