
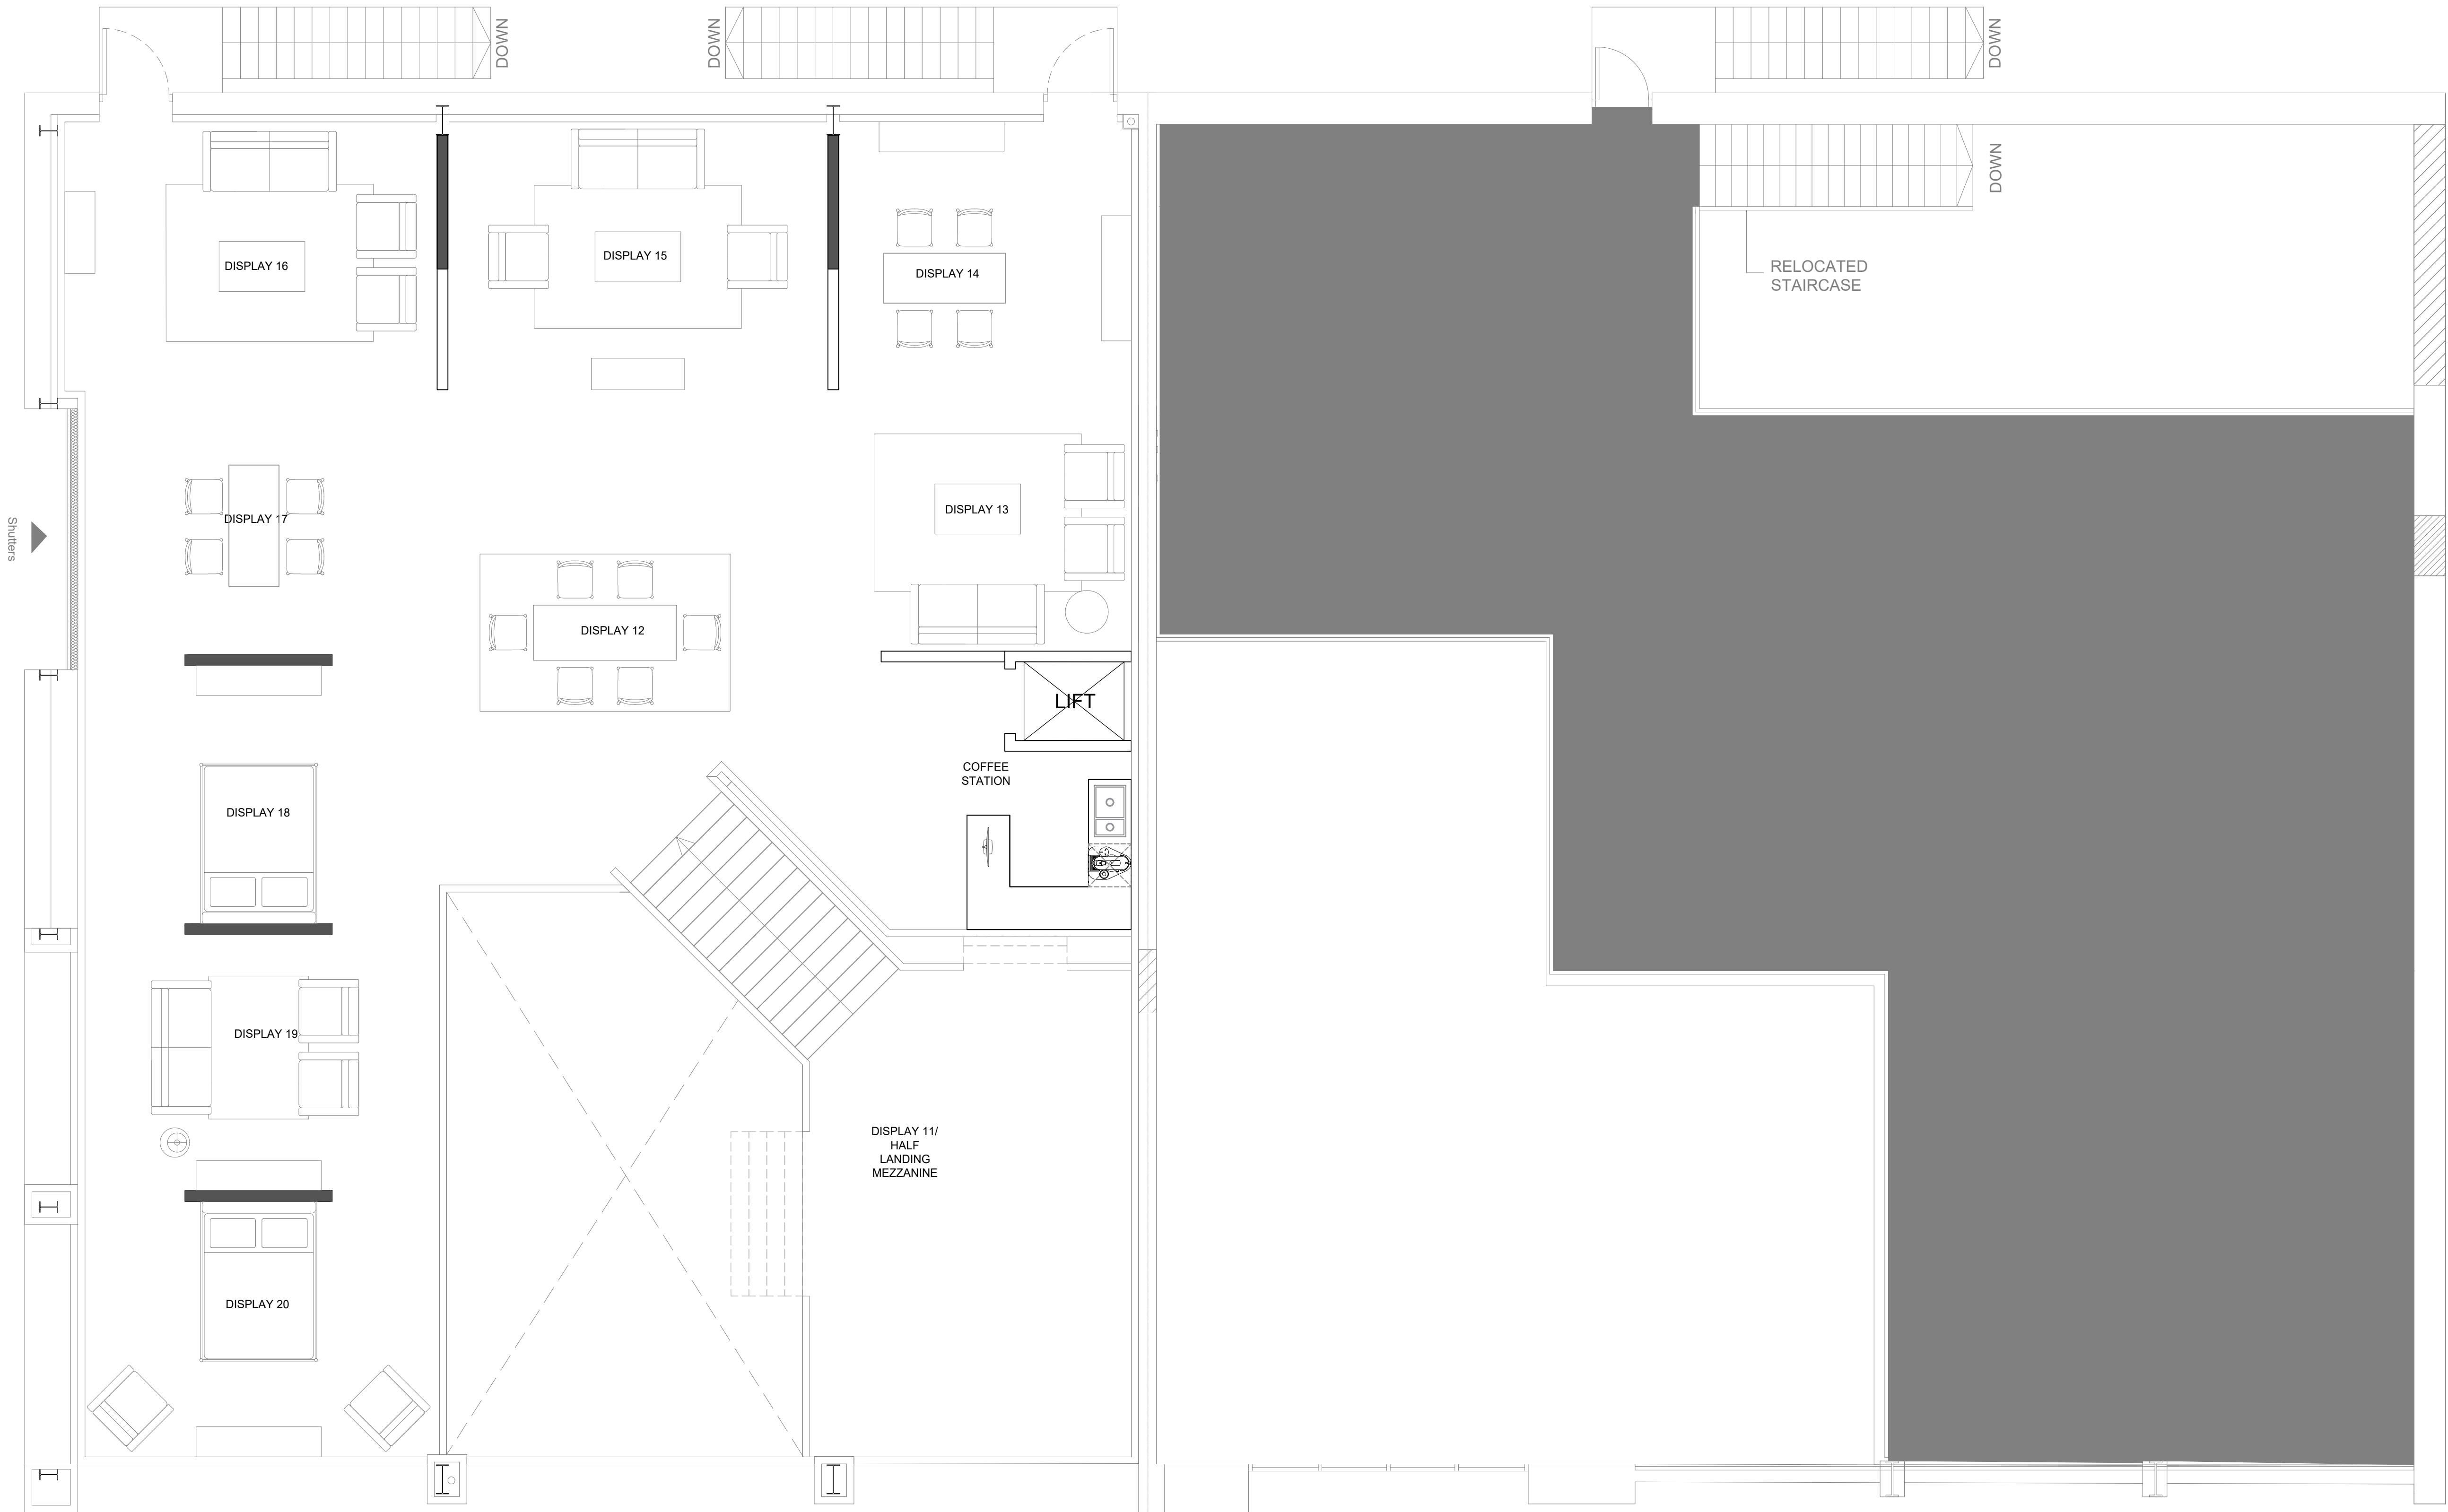


Proposed First Floor Plan - Furnished 1.50 @ A1

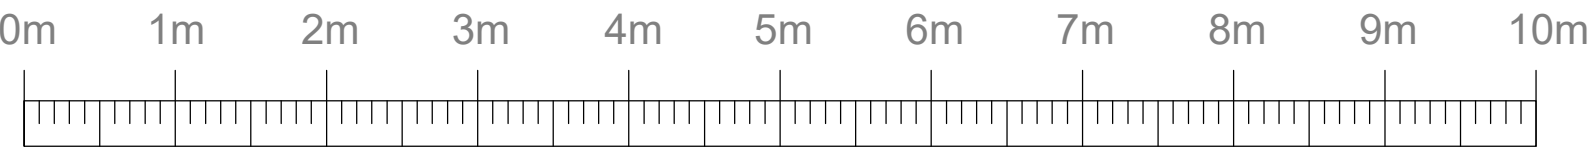

REVISION		DATE	CHECKED	DATE	REVISION		DATE	CHECKED	DATE
A	LIFT ADDED	19.05.2021			E				
B	Lift Location Amended, Escape Route Altered, Mezzanine Staircases Relocated, Additional Partition & Display Added	20.05.2021			F				
C	WALLS LINED 100mm, HALF LANDING ALTERED, COFFEE STATION ADDED	21.05.2021			G				
D	PLANS ALTERED TO MATCH DETAIL AFTER SURVEY OF UNIT	26.05.2021			H				

CLIENT Designer Room				
JOB TITLE Designer Rooms London Road				
SCALE	DRAWN	DATE	CHECKED	DATE
1.50@ A1	nm	18.05.2021		

DRAWING TITLE Proposed FF Plan with proposed furniture							
A	B	C	D	E	F	G	H
718				A2-04			

cornbrook

graham architects

Studio 2008

Mile End, 12 Seedhill Road

Paisley, PA1 1JS

Tel: 0141 849 6000

Fax: 0141 849 6262

Architects • Interior Designers • Space Planning • Project Managers