



INSET DETAIL @ 1:20 on A1

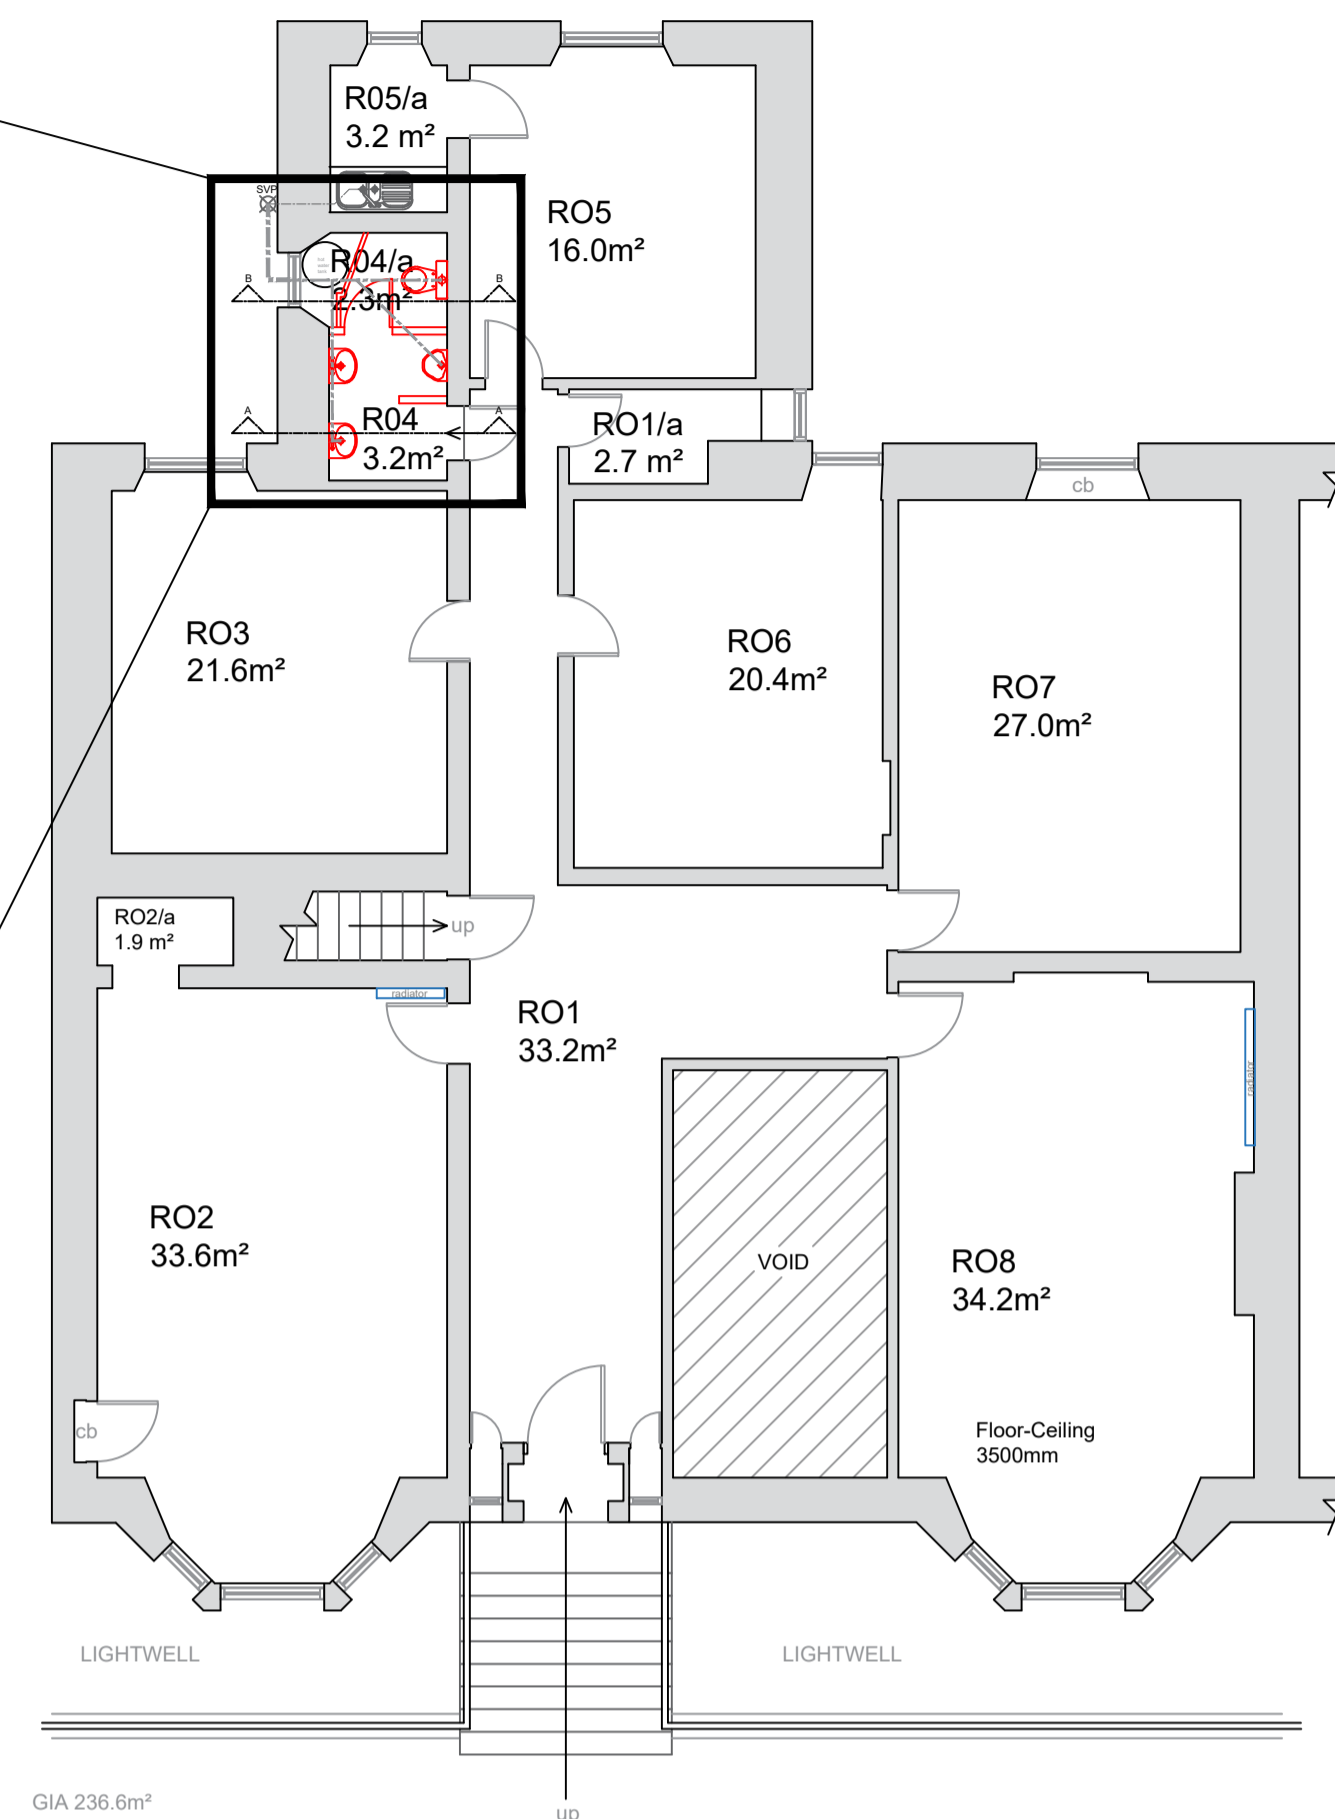


FLOOR PLAN - GENERAL ARRANGEMENT @ 1:100 on A1

- DRAINAGE**
- Soil Vent Pipe
 - 110mm drainage pop-up
 - 50mm whb trap
 - Internal drainage pipework
 - External drainage pipework
- HEATING & VENTILATION**
- LTHW radiator with TRV
 - Electric smart heater with thermostat (p-programmable)
 - Hot water storage tank
 - Extract vent grille
 - Extract ducting route
 - In-line extract fan
 - Extract fan terminal
 - Hand drier
 - Electric shower

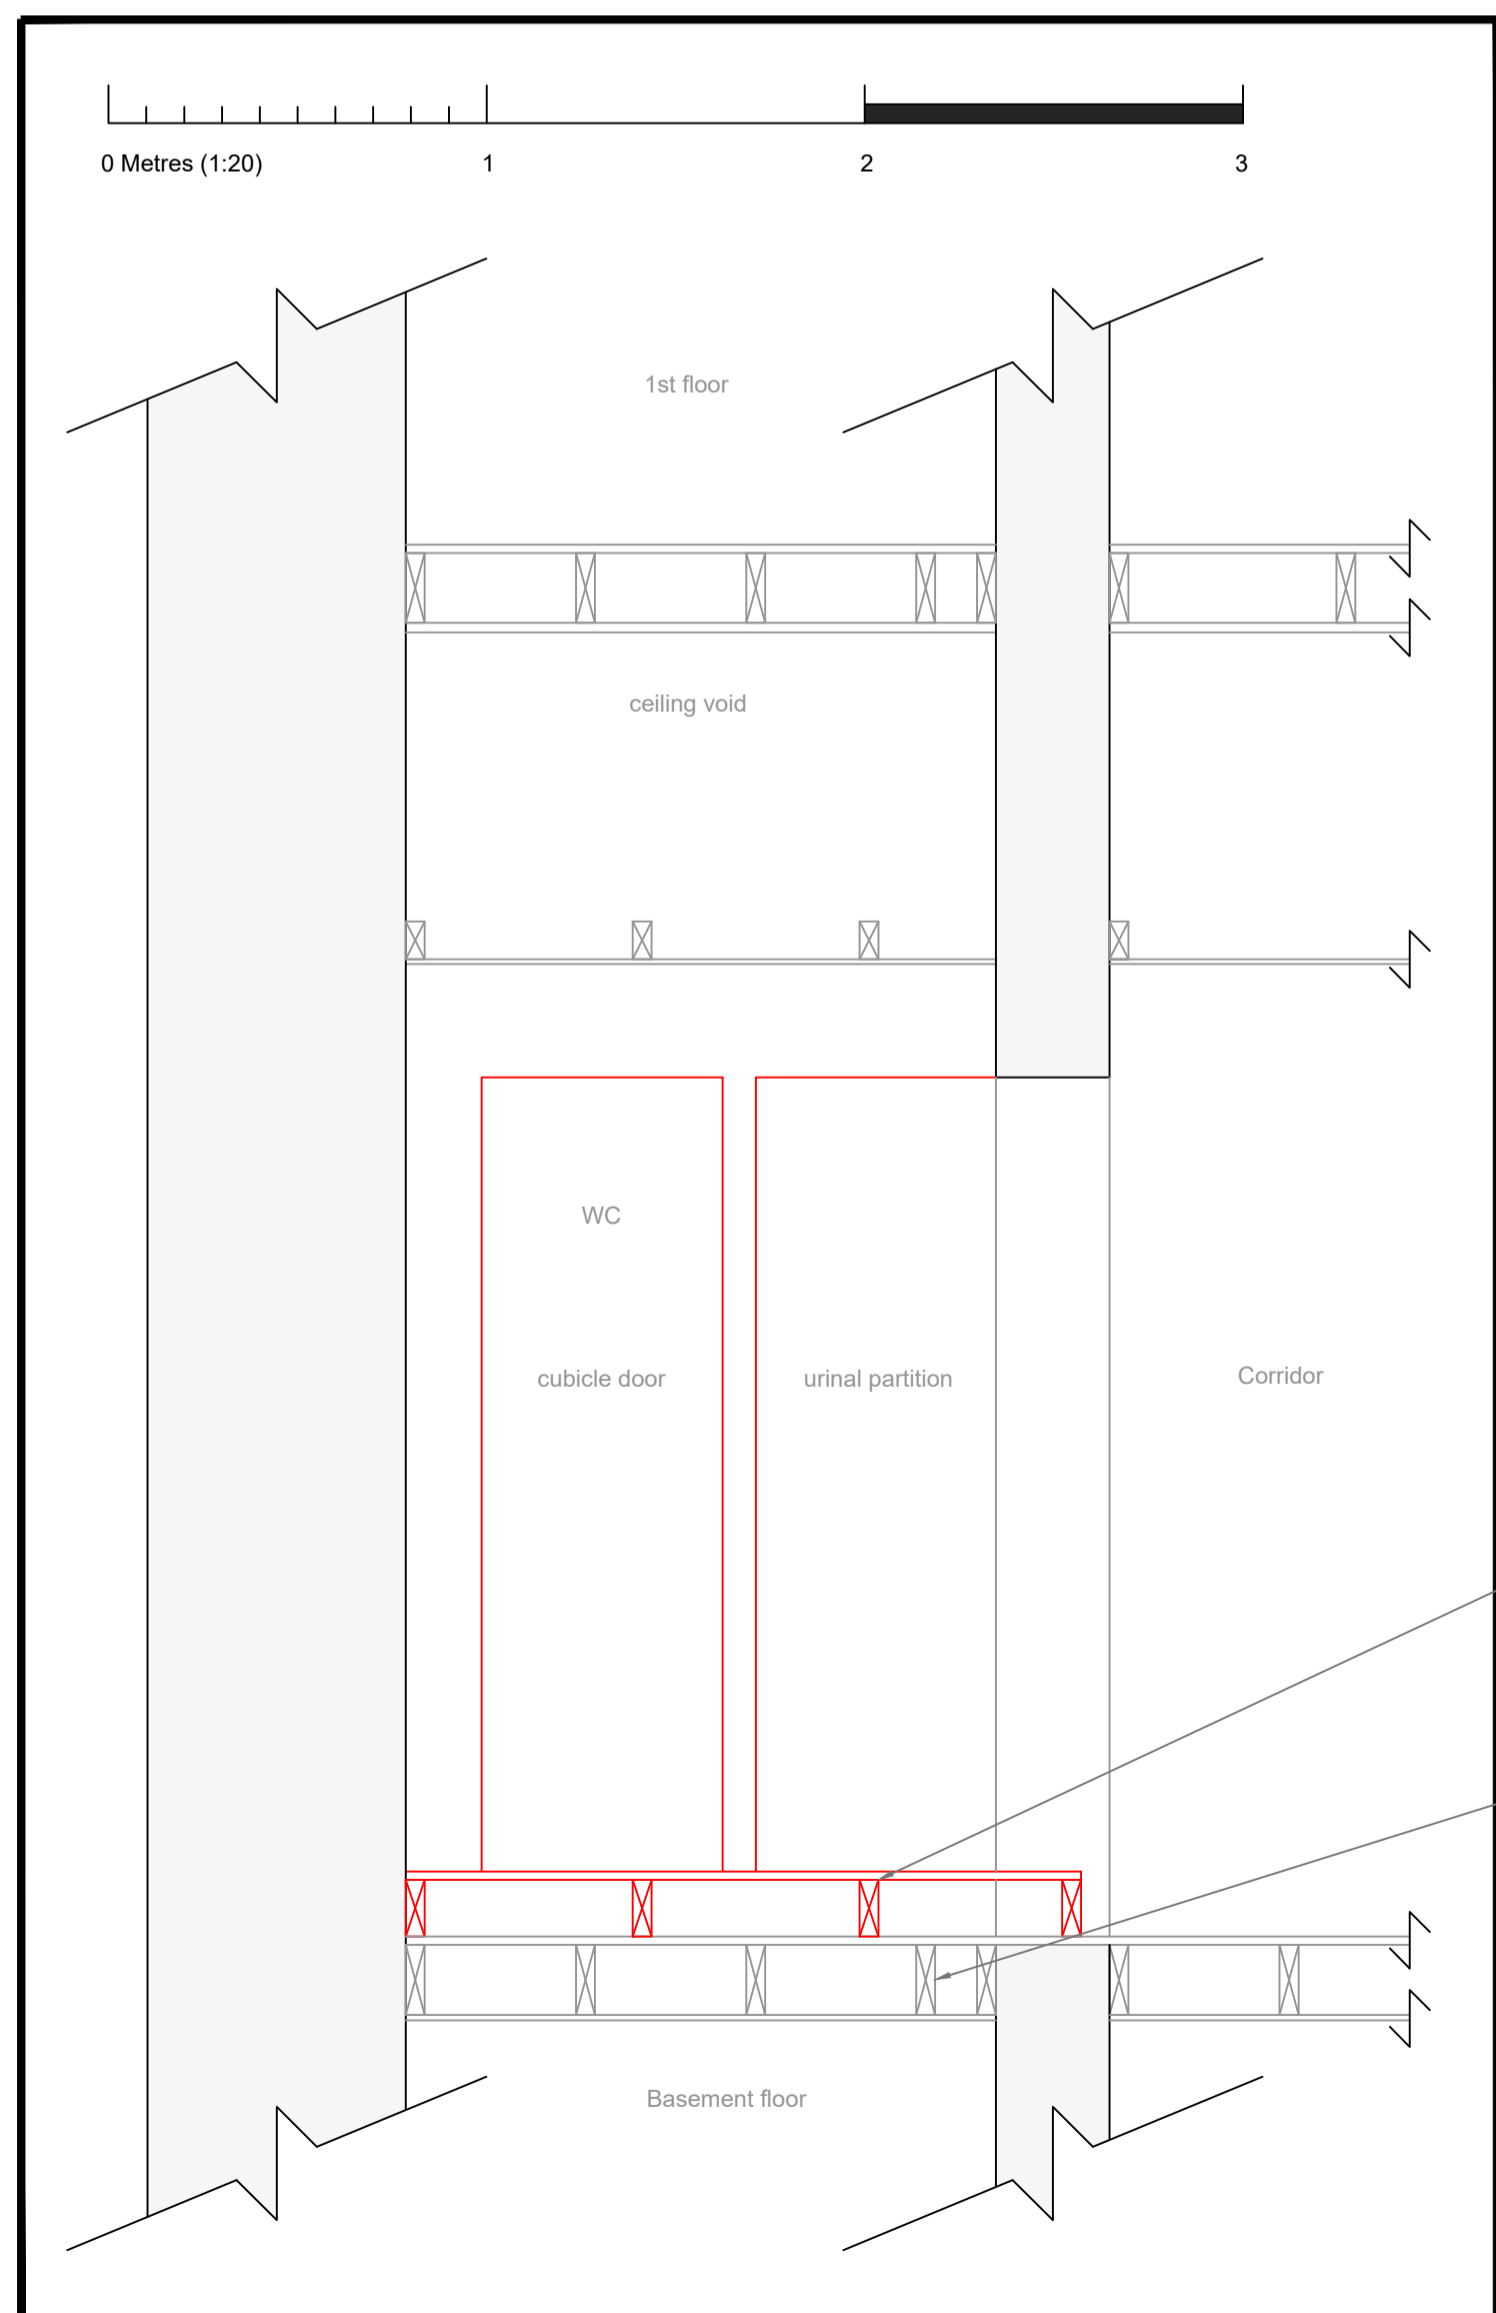

SECTION A-A @ 1:20 on A1

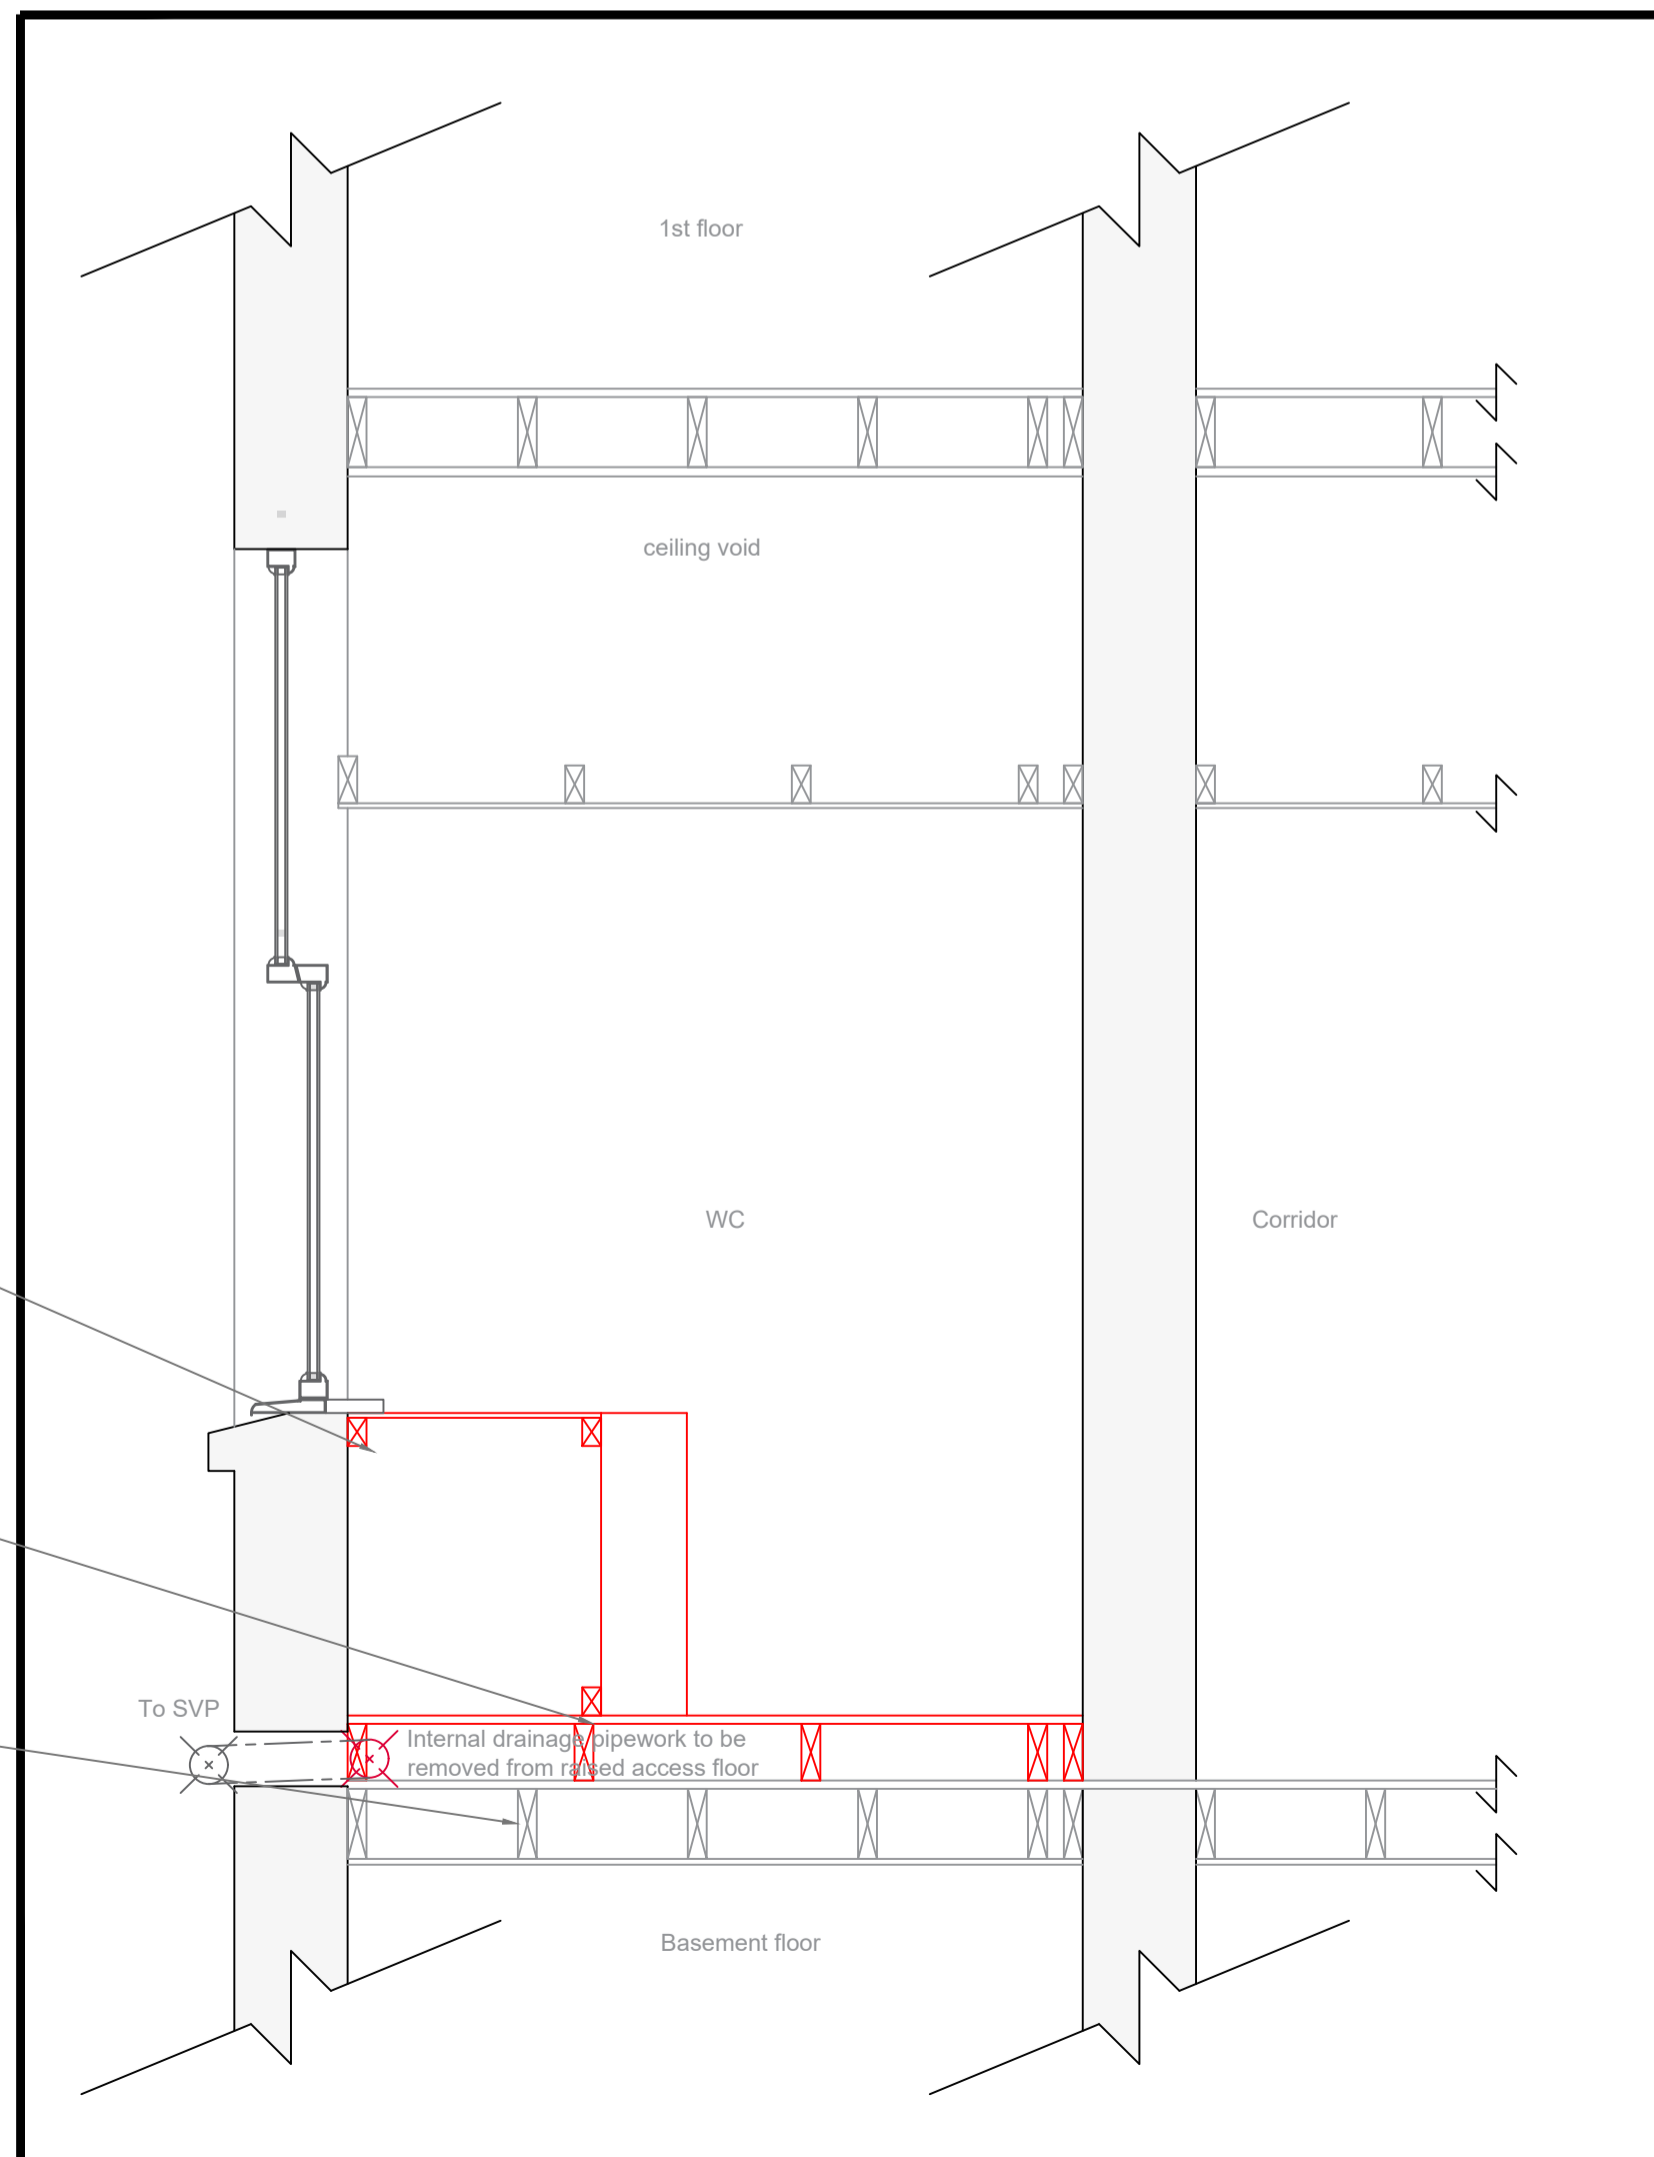

SECTION B-B @ 1:20 on A1

giving nature a home
rspb Scotland

10 PARK QUADRANT,
 GLASGOW, G3 6BS

Drawn by:	Date:	Scale:	Format:
AR	040620	As Stated	A1

Issue
 Listed Building Consent

Project
 Alterations to ground floor WC

Drawing
 As Existing

Site Reference:	Building Ref:	Drawing No.:	Rev.:
SSRO 01		001	-

Revision	Date
-	-

Do Not Scale: Dimensions from Drawings. All dimensions to be verified on site, and any discrepancy to be notified to RSPB.