




front elevation

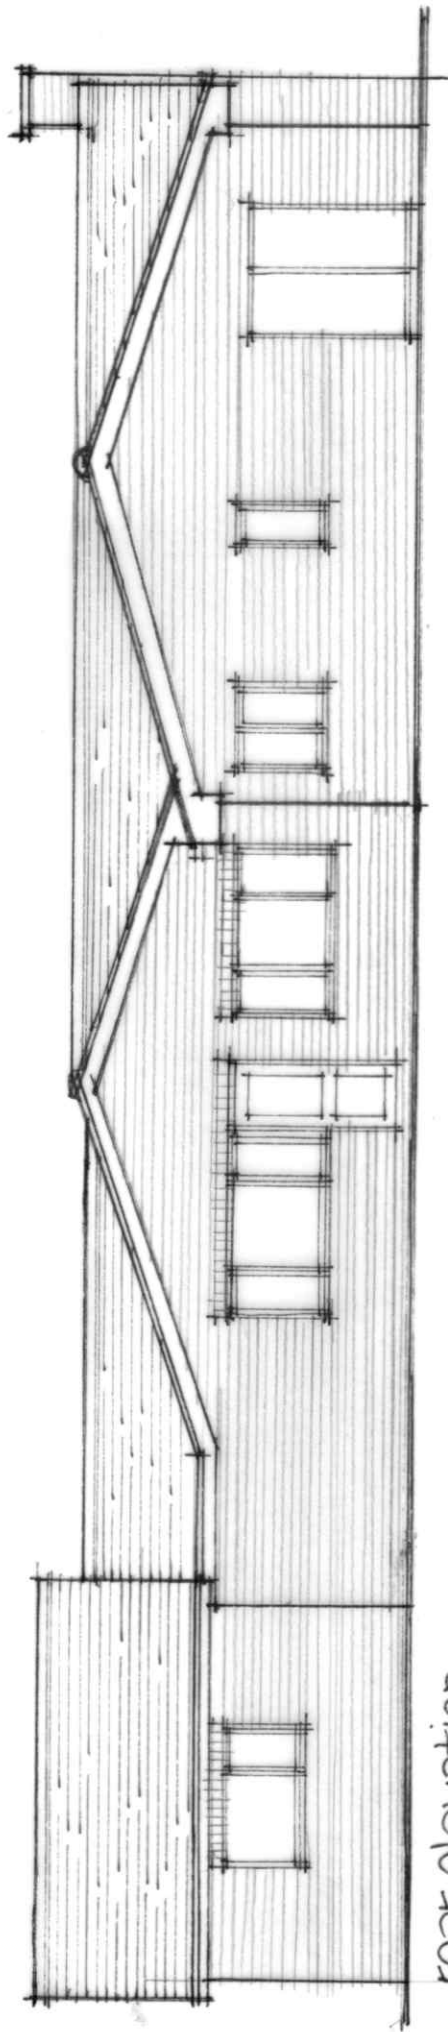

rear elevation

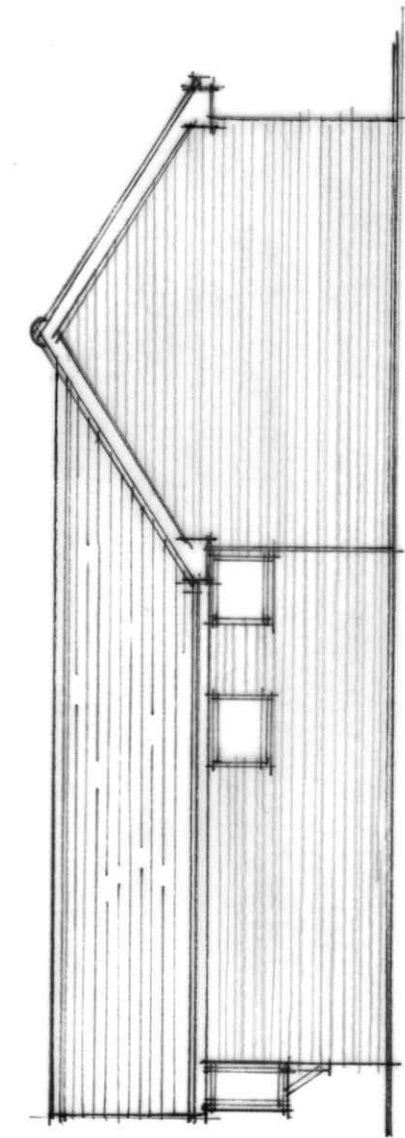

side elevation

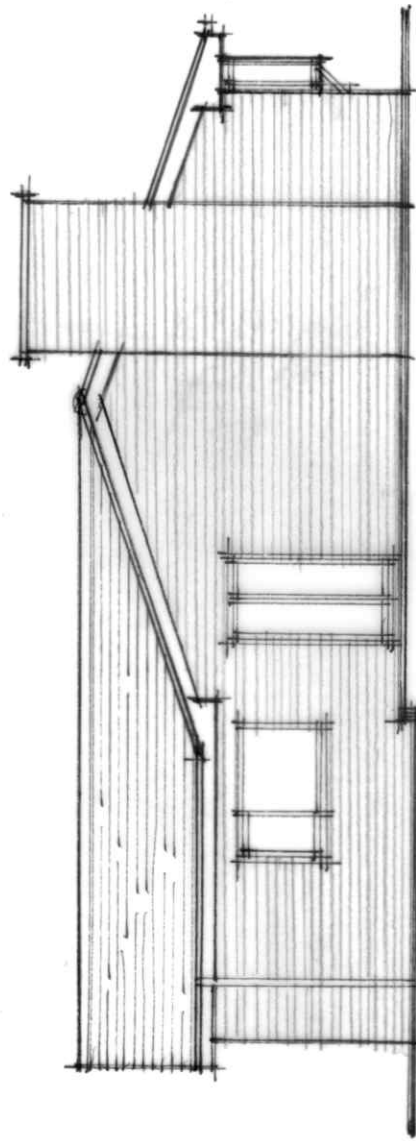

side elevation

project:
extension & alterations
Lawnswood
Warbage Lane
Doddford

client:
Mr & Mrs Conway

drawing:
existing elevations

date:
May 2021

scale:
1:100

dwg no:
02

revision:

Vanessa Greenhouse RIBA
54 Doctors Hill
Bournheath
Bromsgrove B61 9JE
tel: 01527 578726