




front elevation

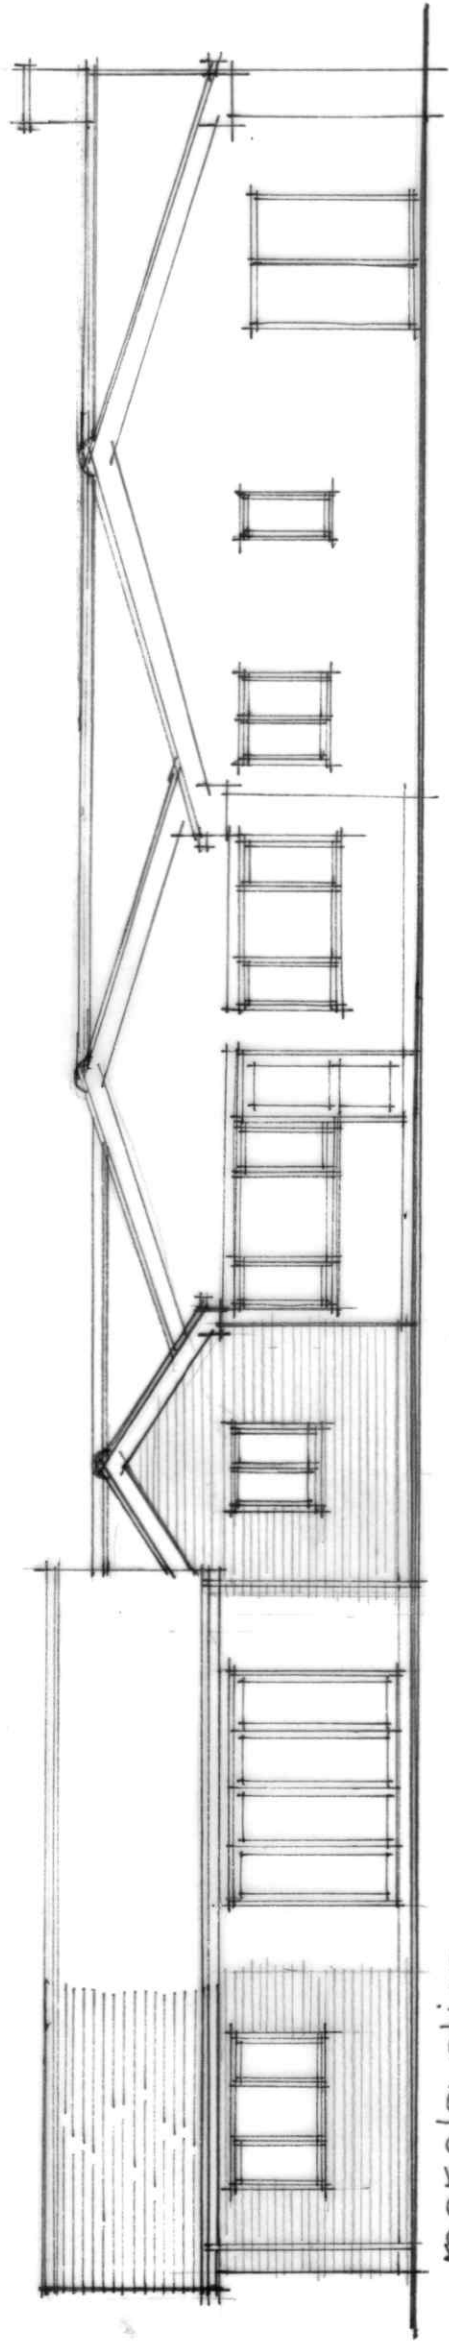

rear elevation

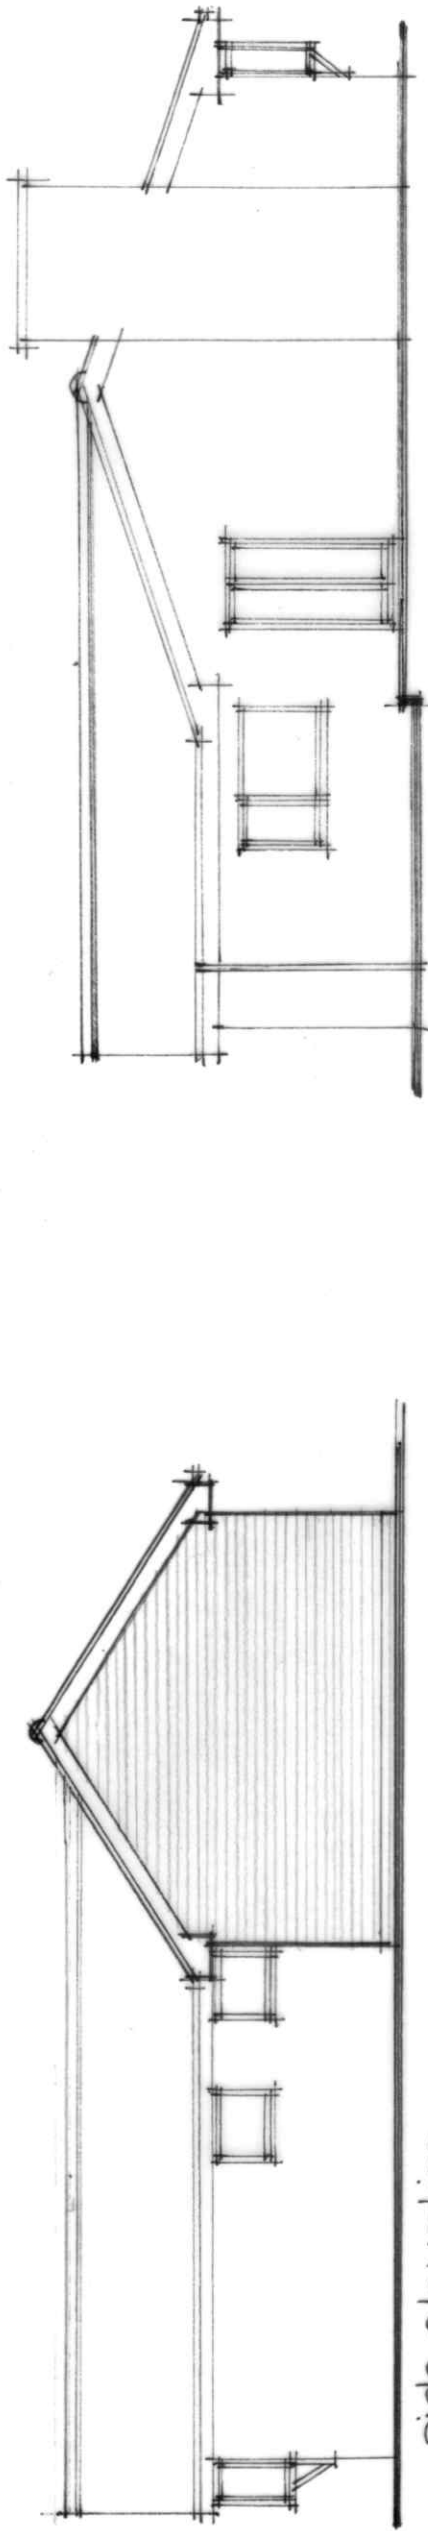

side elevation

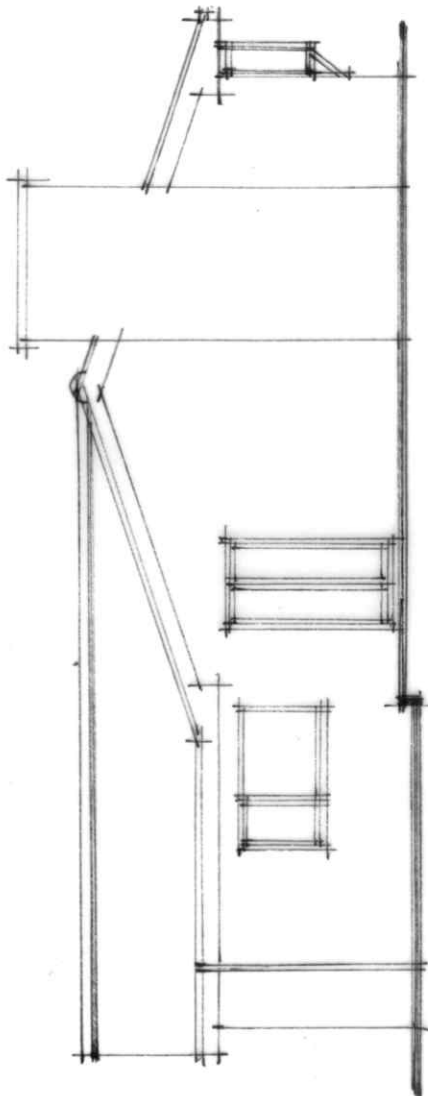

side elevation

Project:
extension & alterations
Lawnswood
Warbage Lane
Dodford

client:
Mr & Mrs Conway
drawing:
Proposed elevations

date:
May 2021
scale:
1:100

dwg no:
04
revision:

Vanessa Greenhouse RIBA
54 Doctors Hill
Bournehead
Bromsgrove B61 9JE
tel: 01527 578726