


proposed floor plan 1:100

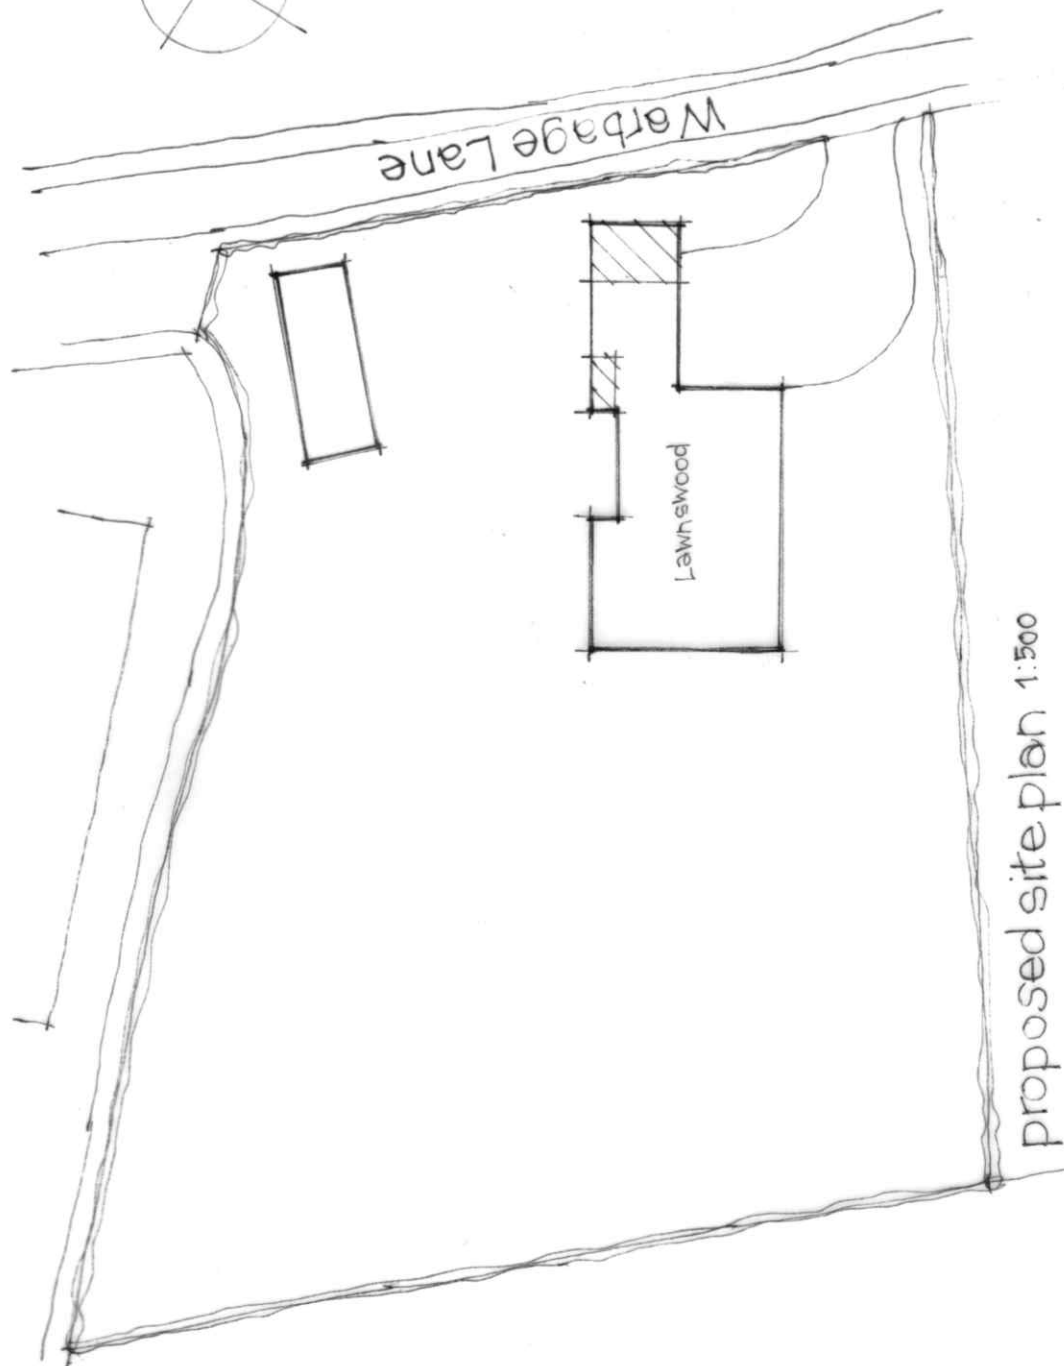

proposed site plan 1:500

<p>project: extension & alterations Lawnswood Warbage Lane Dodford</p>	<p>client: Mr & Mrs Conway</p> <p>drawing: proposed plans</p>	<p>date: May 2021</p> <p>scale: 1:100 1:500</p>	<p>dwg no: 03</p> <p>revision:</p>	<p>Vanessa Greenhouse RIBA 54 Doctors Hill Bournhead Bromsgrove B61 9JE tel: 01527 578726</p>
---	---	---	--	--