


Proposed First Floor Plan
1:100

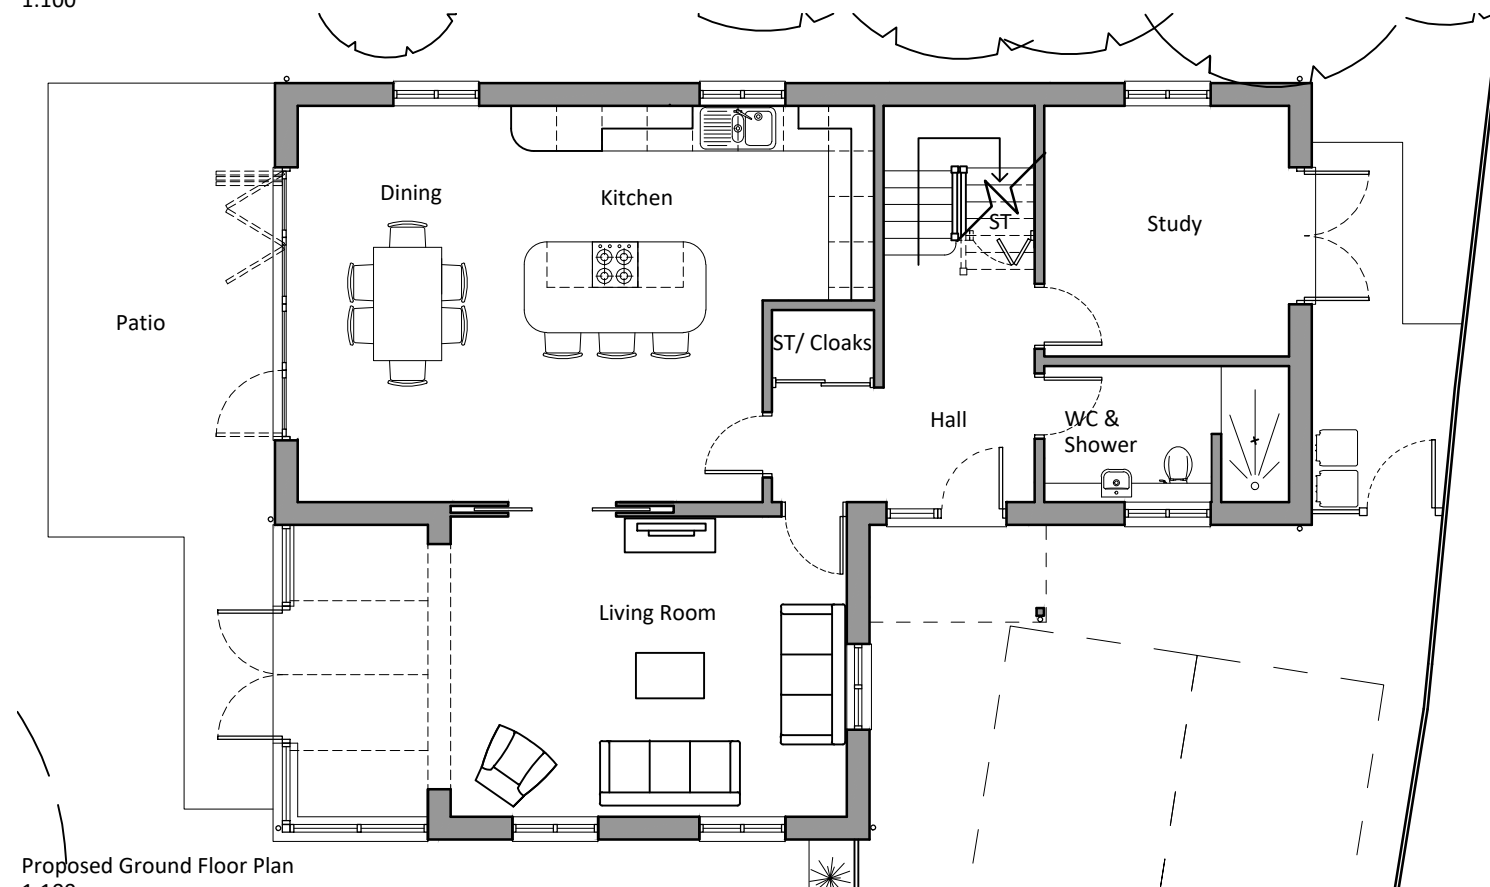

Proposed Ground Floor Plan
1:100



2 The Parade, Ash Road, Hartley
Longfield, Kent DA3 8BG

Tel: 01474 703705
www.grahamsimpkinplanning.co.uk
Email: webmail@grahamsimpkinplanning.co.uk

Project Title Finches Farm, Labour in Vain Road, Stanstead, Sevenoaks, Kent TN15 7NY	Job No 2617
--	----------------

Drawing Title Proposed Plans	Drawing No 06	Revision -
---------------------------------	------------------	---------------

Date 23.12.2020	Drawn by DA	Checked by PN
--------------------	----------------	------------------

Scale 1:100 @ A3	Note
---------------------	------

