


Indicative North

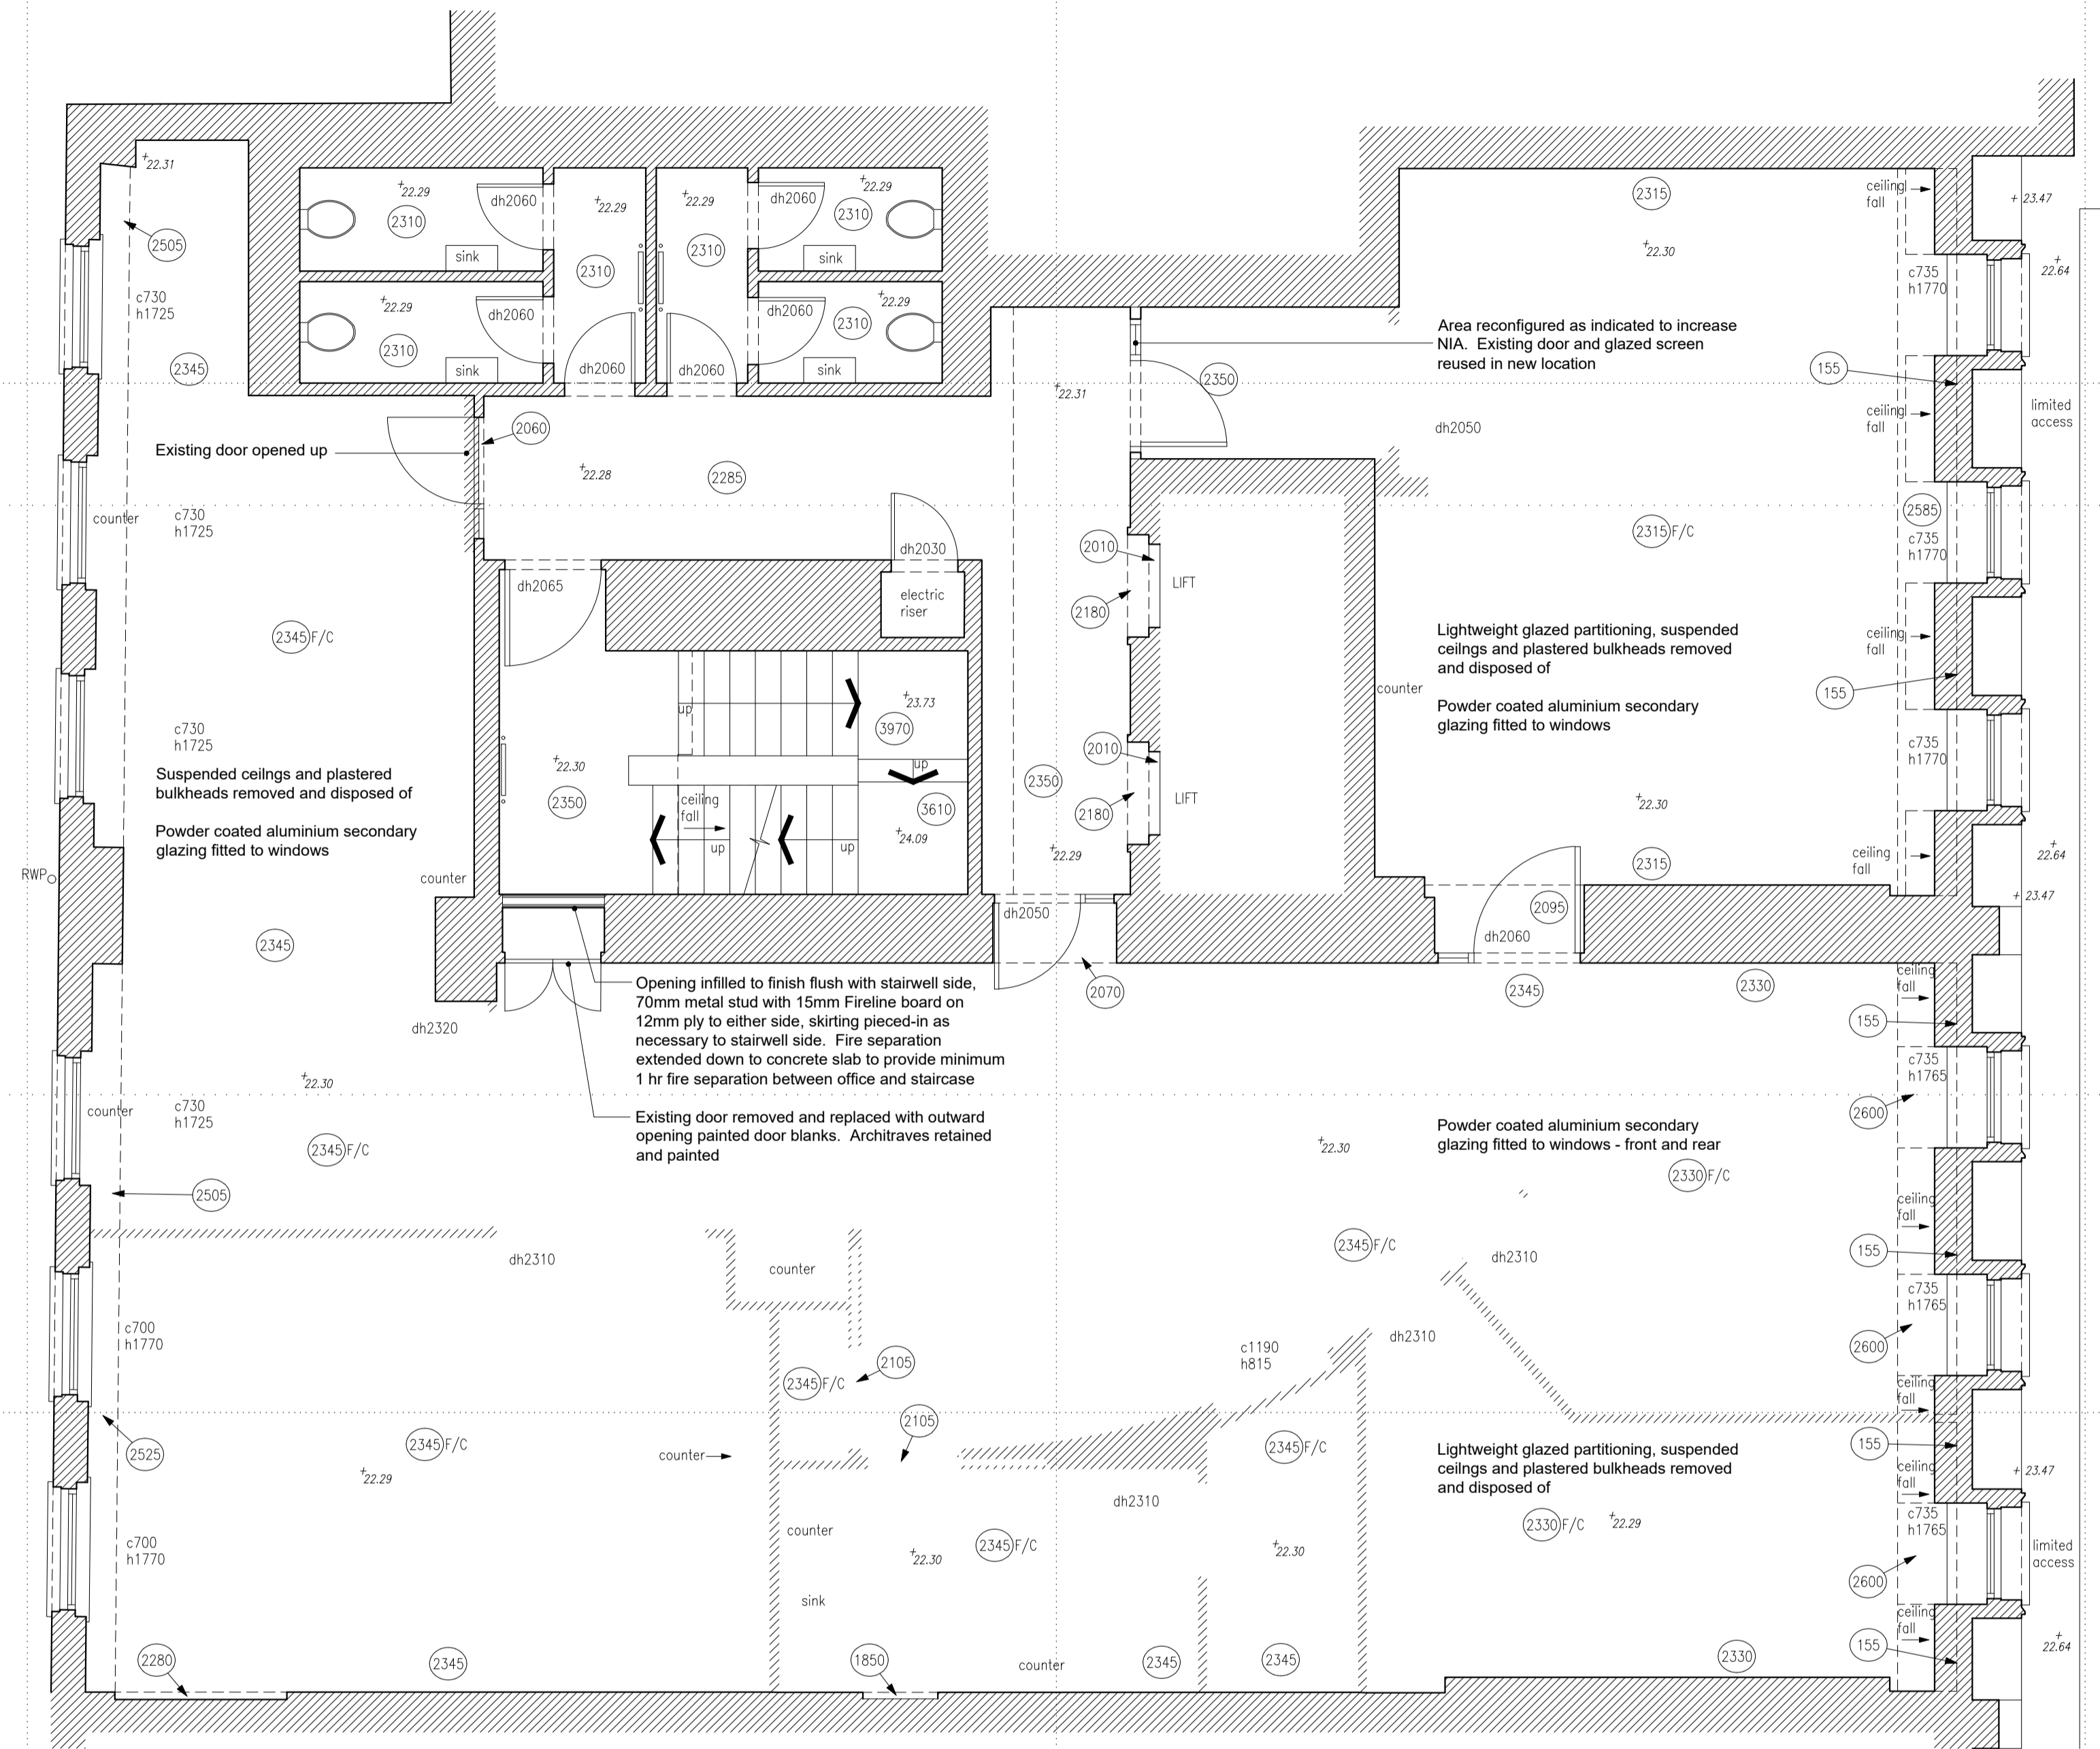

FOURTH FLOOR PLAN



Scale in Metres @ 1:50

All dimensions to be checked onsite.  
DO NOT SCALE THIS DRAWING

© Copyright

**GRA**  
architecture & interiors ltd

This confidential drawing and the copyright is the property of GRA and is neither to be copied in any way nor disclosed to any third party without the written consent of GRA

NOTES

REVISIONS

Title FOURTH FLOOR PLAN  
- As Proposed

Project 46-48 Grosvenor Gardens  
London SW1W 0EB

Client Grosvenor Estate Belgravia

Scale 1:50@A1 Date MAY 2021 Drwn By GR

Job No. 364/46-48 Dwg No. SK/16 Rev. \*

**GRA**  
architecture & interiors ltd

1 Westmoreland Terrace  
LONDON SW1X 8DA  
T. 020 7823 2550  
E. office@grarchitecture.co.uk