


Indicative North

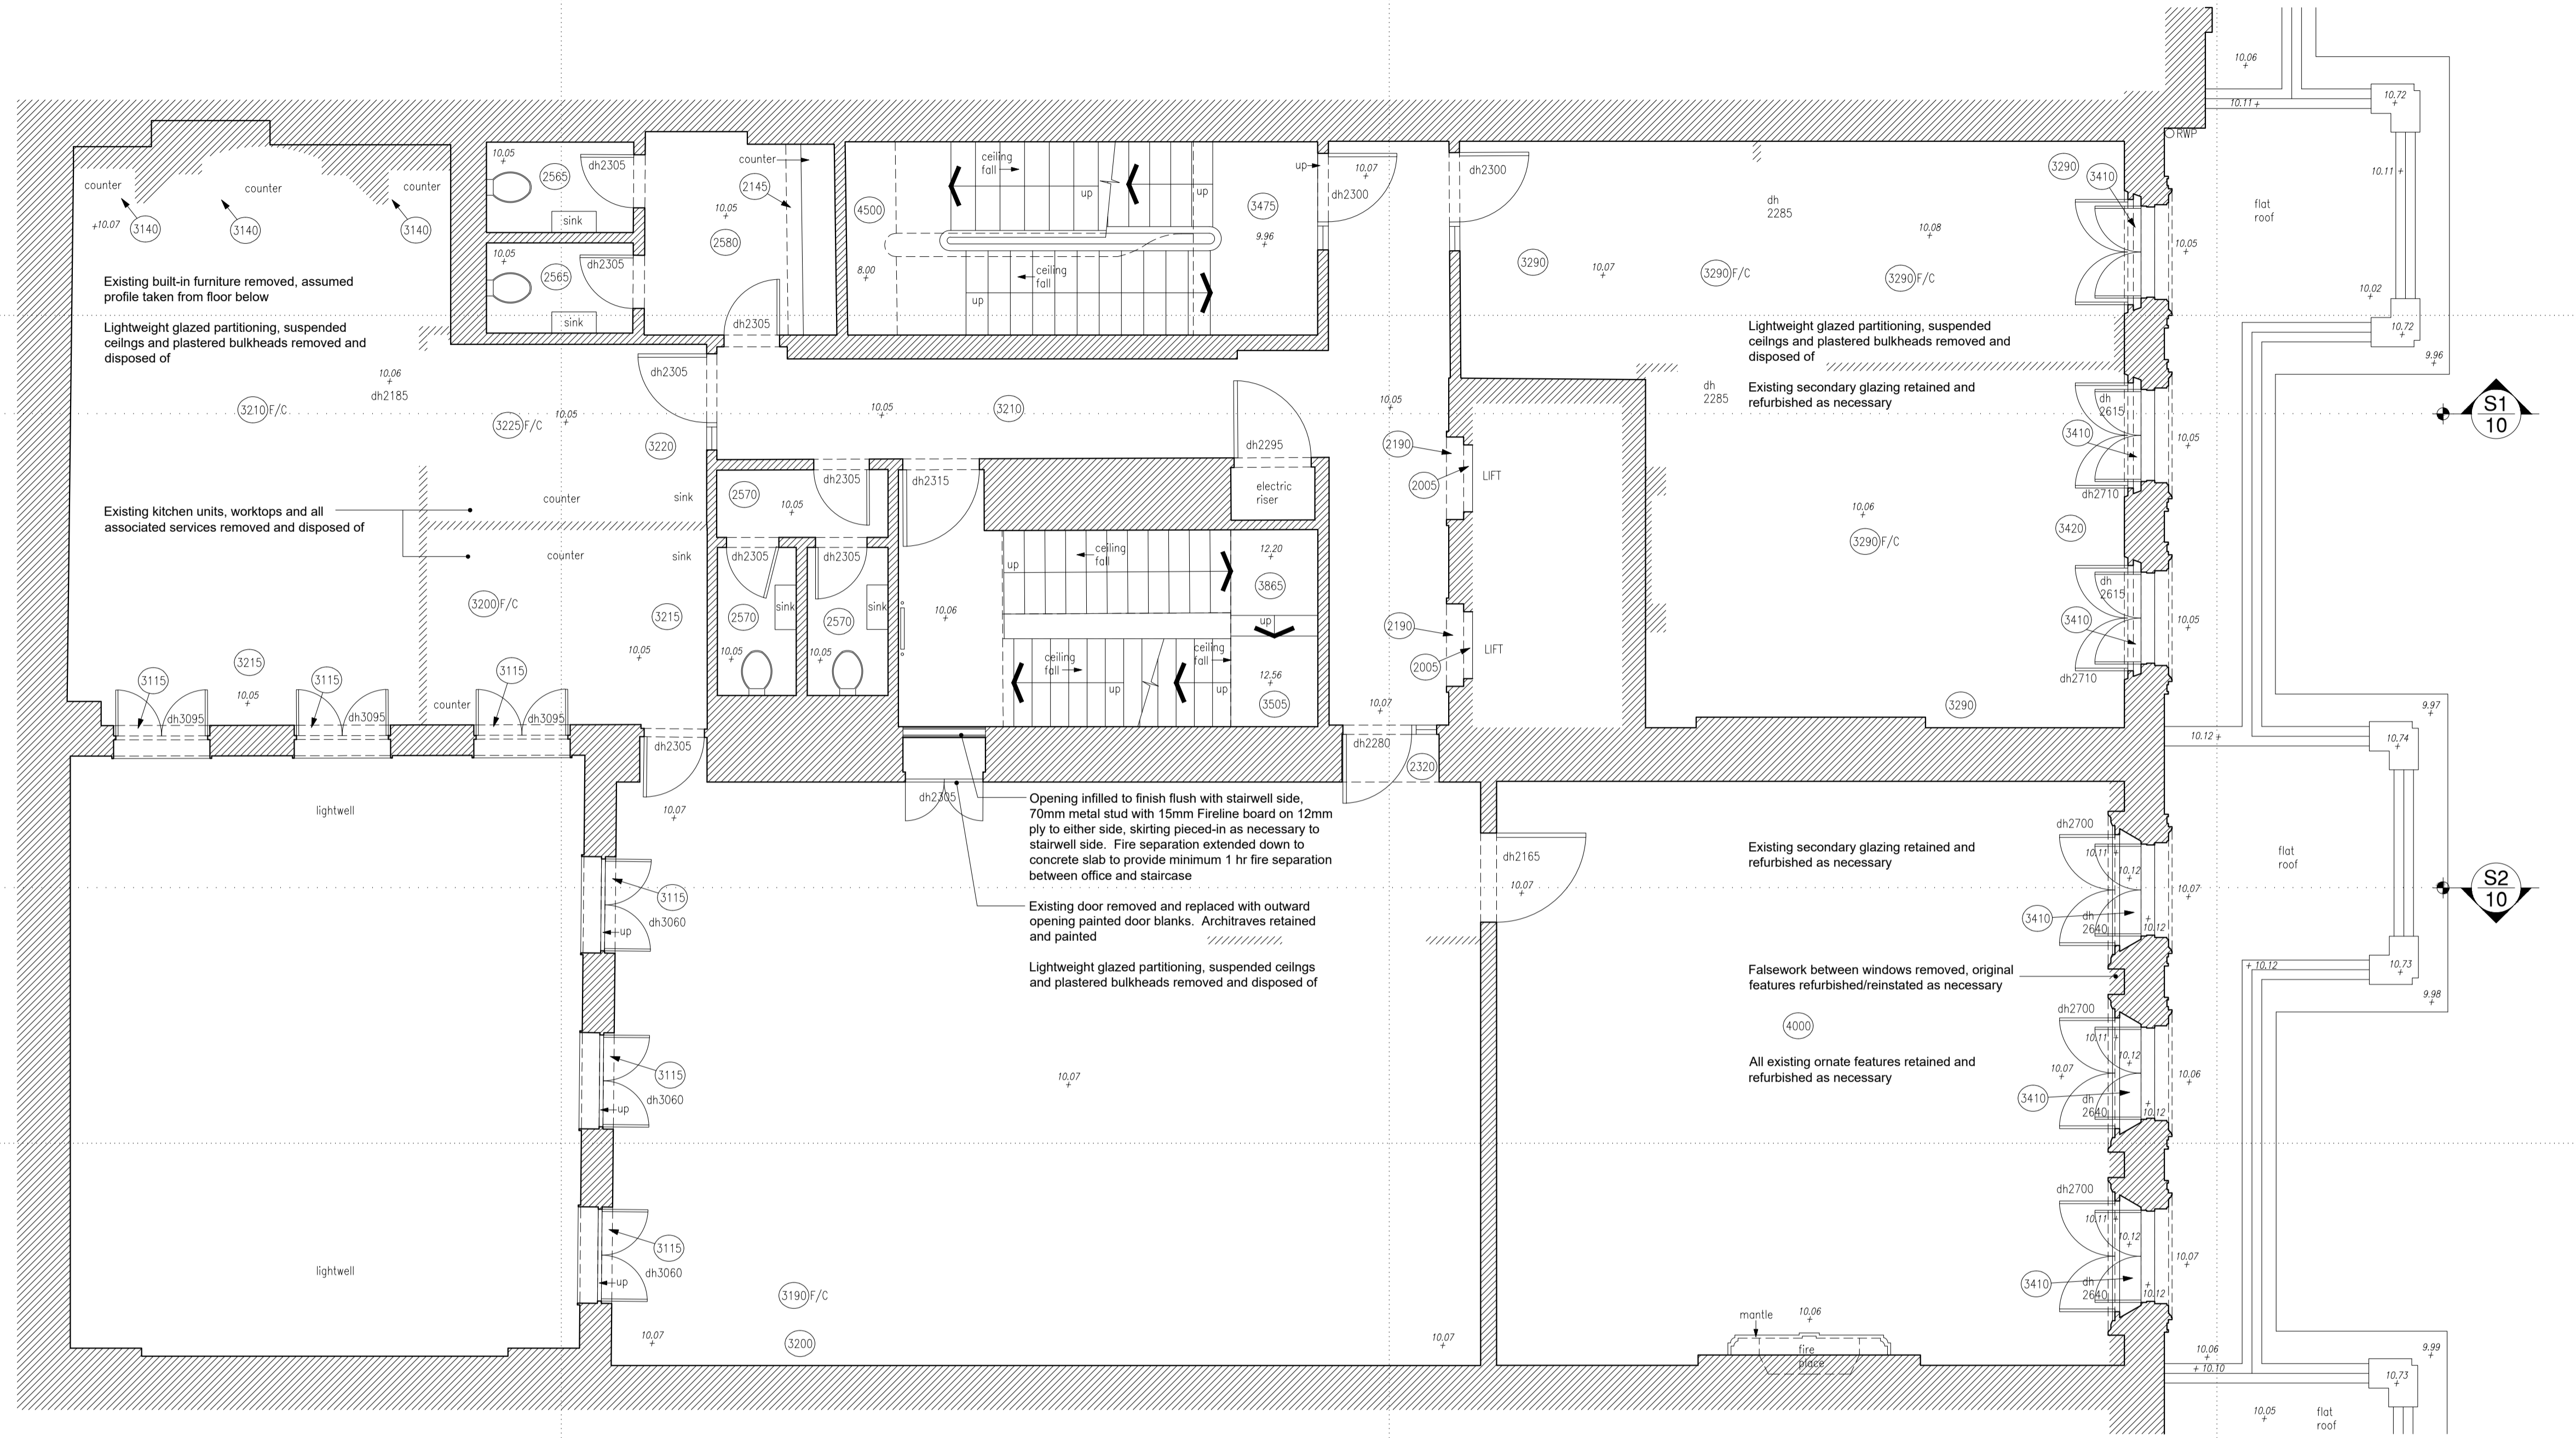

S1
10

S1
10

S2
10

S2
10

FIRST FLOOR PLAN



Scale in Metres @ 1:50

All dimensions to be checked onsite.
DO NOT SCALE THIS DRAWING

NOTES

© Copyright **GRA**
architecture & interiors ltd
This confidential drawing and the copyright is the property of GRA and is neither to be copied in any way nor disclosed to any third party without the written consent of GRA

REVISIONS		
No.	Description	Date

Title FIRST FLOOR PLAN - As Proposed		
Project 46-48 Grosvenor Gardens London SW1W 0EB		
Client Grosvenor Estate Belgravia		
Scale 1:50@A1	Date MAY 2021	Drwn By GR
Job No. 364/46-48	Dwg No. SK/13	Rev. *

GRA
architecture & interiors ltd

1 Westmoreland Terrace
LONDON SW1X 8DA
T. 020 7823 2550
E. office@grarchitecture.co.uk