


Indicative North

OFFICE AREA GIA
195.09 sq.m. / 2100 sq.ft.

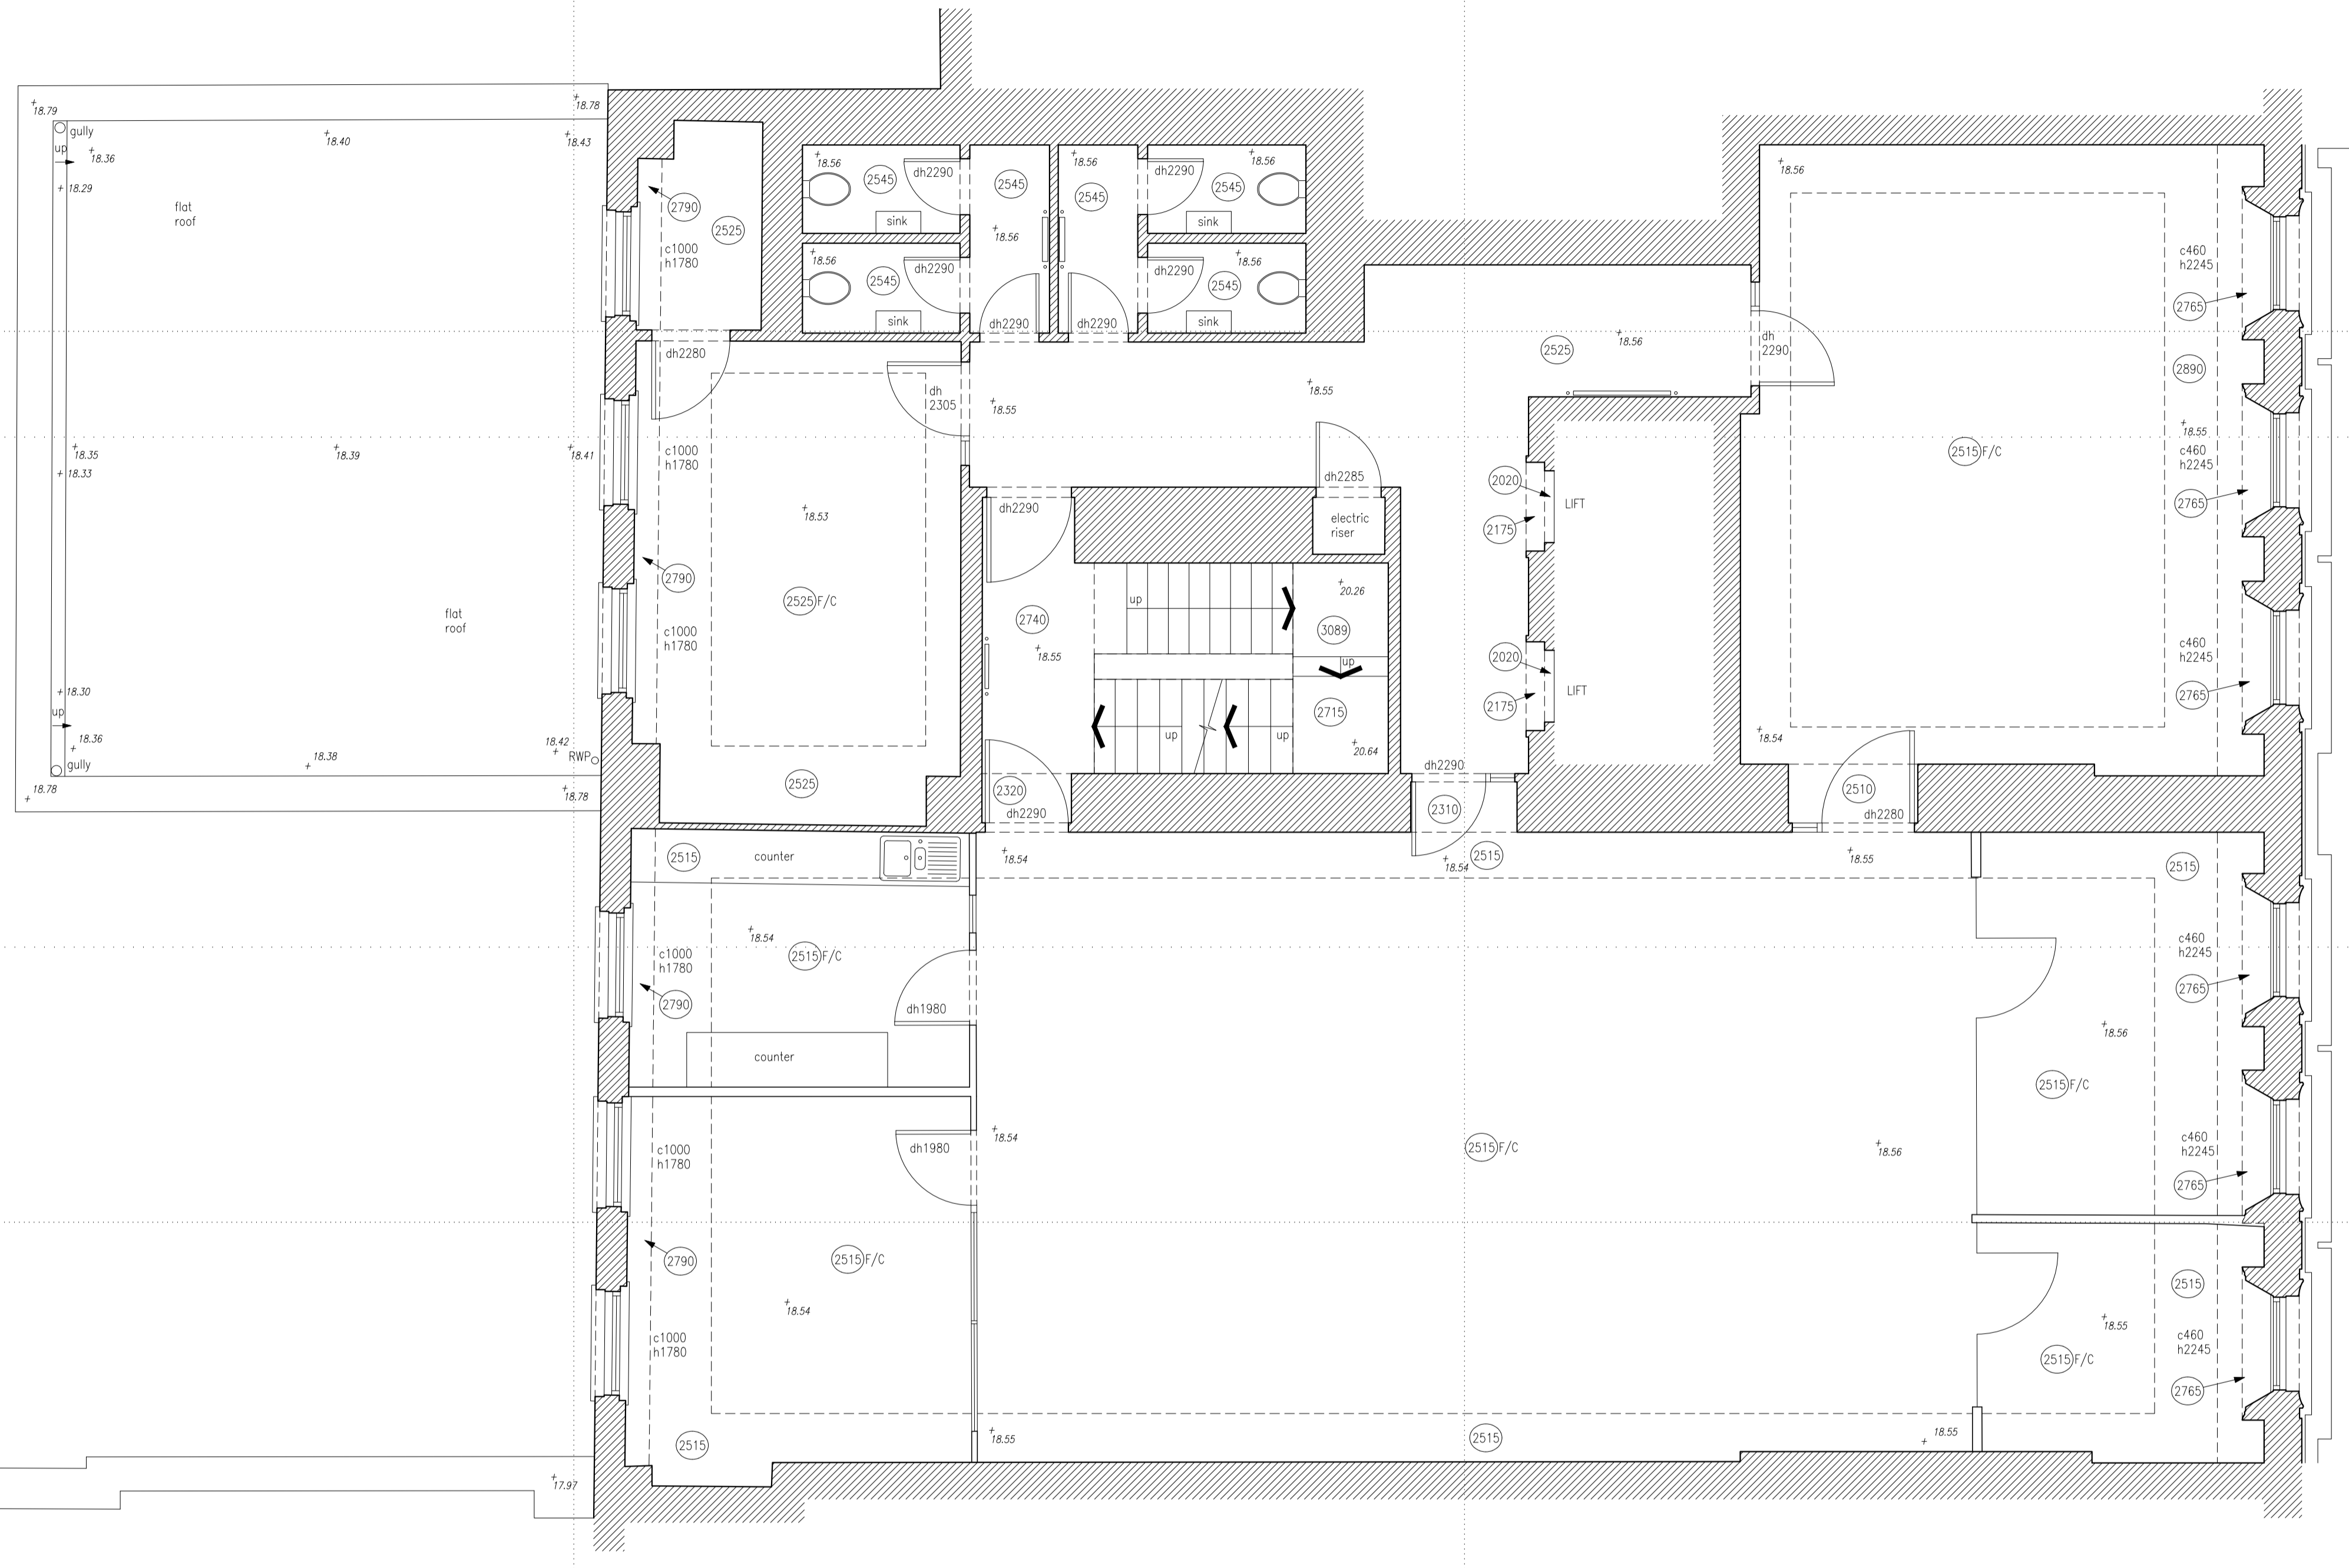

THIRD FLOOR PLAN



Scale in Metres @ 1:50

All dimensions to be checked onsite.
DO NOT SCALE THIS DRAWING

© Copyright



This confidential drawing and the copyright is the property of GRA and is neither to be copied in any way nor disclosed to any third party without the written consent of GRA

NOTES

REVISIONS		
No.	Description	Date

Title THIRD FLOOR PLAN
- As Existing

Project 46-48 Grosvenor Gardens
London SW1W 0EB

Client Grosvenor Estate Belgravia

Scale 1:50@A1	Date MAY 2021	Drwn By DRAN
Job No. 364/46-48	Dwg No. SY/05	Rev. *



1 Westmoreland Terrace
LONDON SW1X 8DA
T. 020 7823 2550
E. office@grarchitecture.co.uk