


Indicative North


OFFICE AREA GIA
220.88 sq.m. / 2377.60 sq.ft.



SECOND FLOOR PLAN

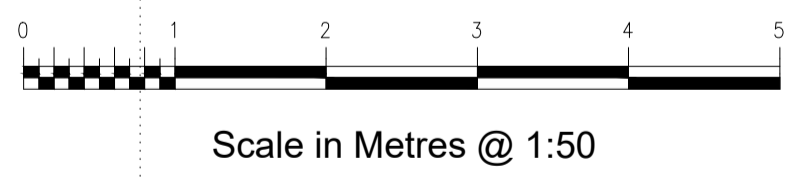

All dimensions to be checked onsite.
DO NOT SCALE THIS DRAWING

© Copyright 
architecture & interiors ltd

This confidential drawing and the copyright is the property of GRA and is neither to be copied in any way nor disclosed to any third party without the written consent of GRA

NOTES

REVISIONS	

Title SECOND FLOOR PLAN - As Existing		
Project 46-48 Grosvenor Gardens London SW1W 0EB		
Client Grosvenor Estate Belgravia		
Scale 1:50@A1	Date MAY 2021	Drwn By DRAN
Job No. 364/46-48	Dwg No. SY/04	Rev. *


architecture & interiors ltd

1 Westmoreland Terrace
LONDON SW1X 8DA
T. 020 7823 2550
E. office@grarchitecture.co.uk