


NOTES

Do not scale off this drawing, check all dimensions on site, use only noted dimensions.  
 This drawing must not be reproduced in whole or part without written authority.  
 This drawing has been prepared for local authority approvals, further consideration may have to be given for construction changes or site conditions.

REVISIONS

no.	date

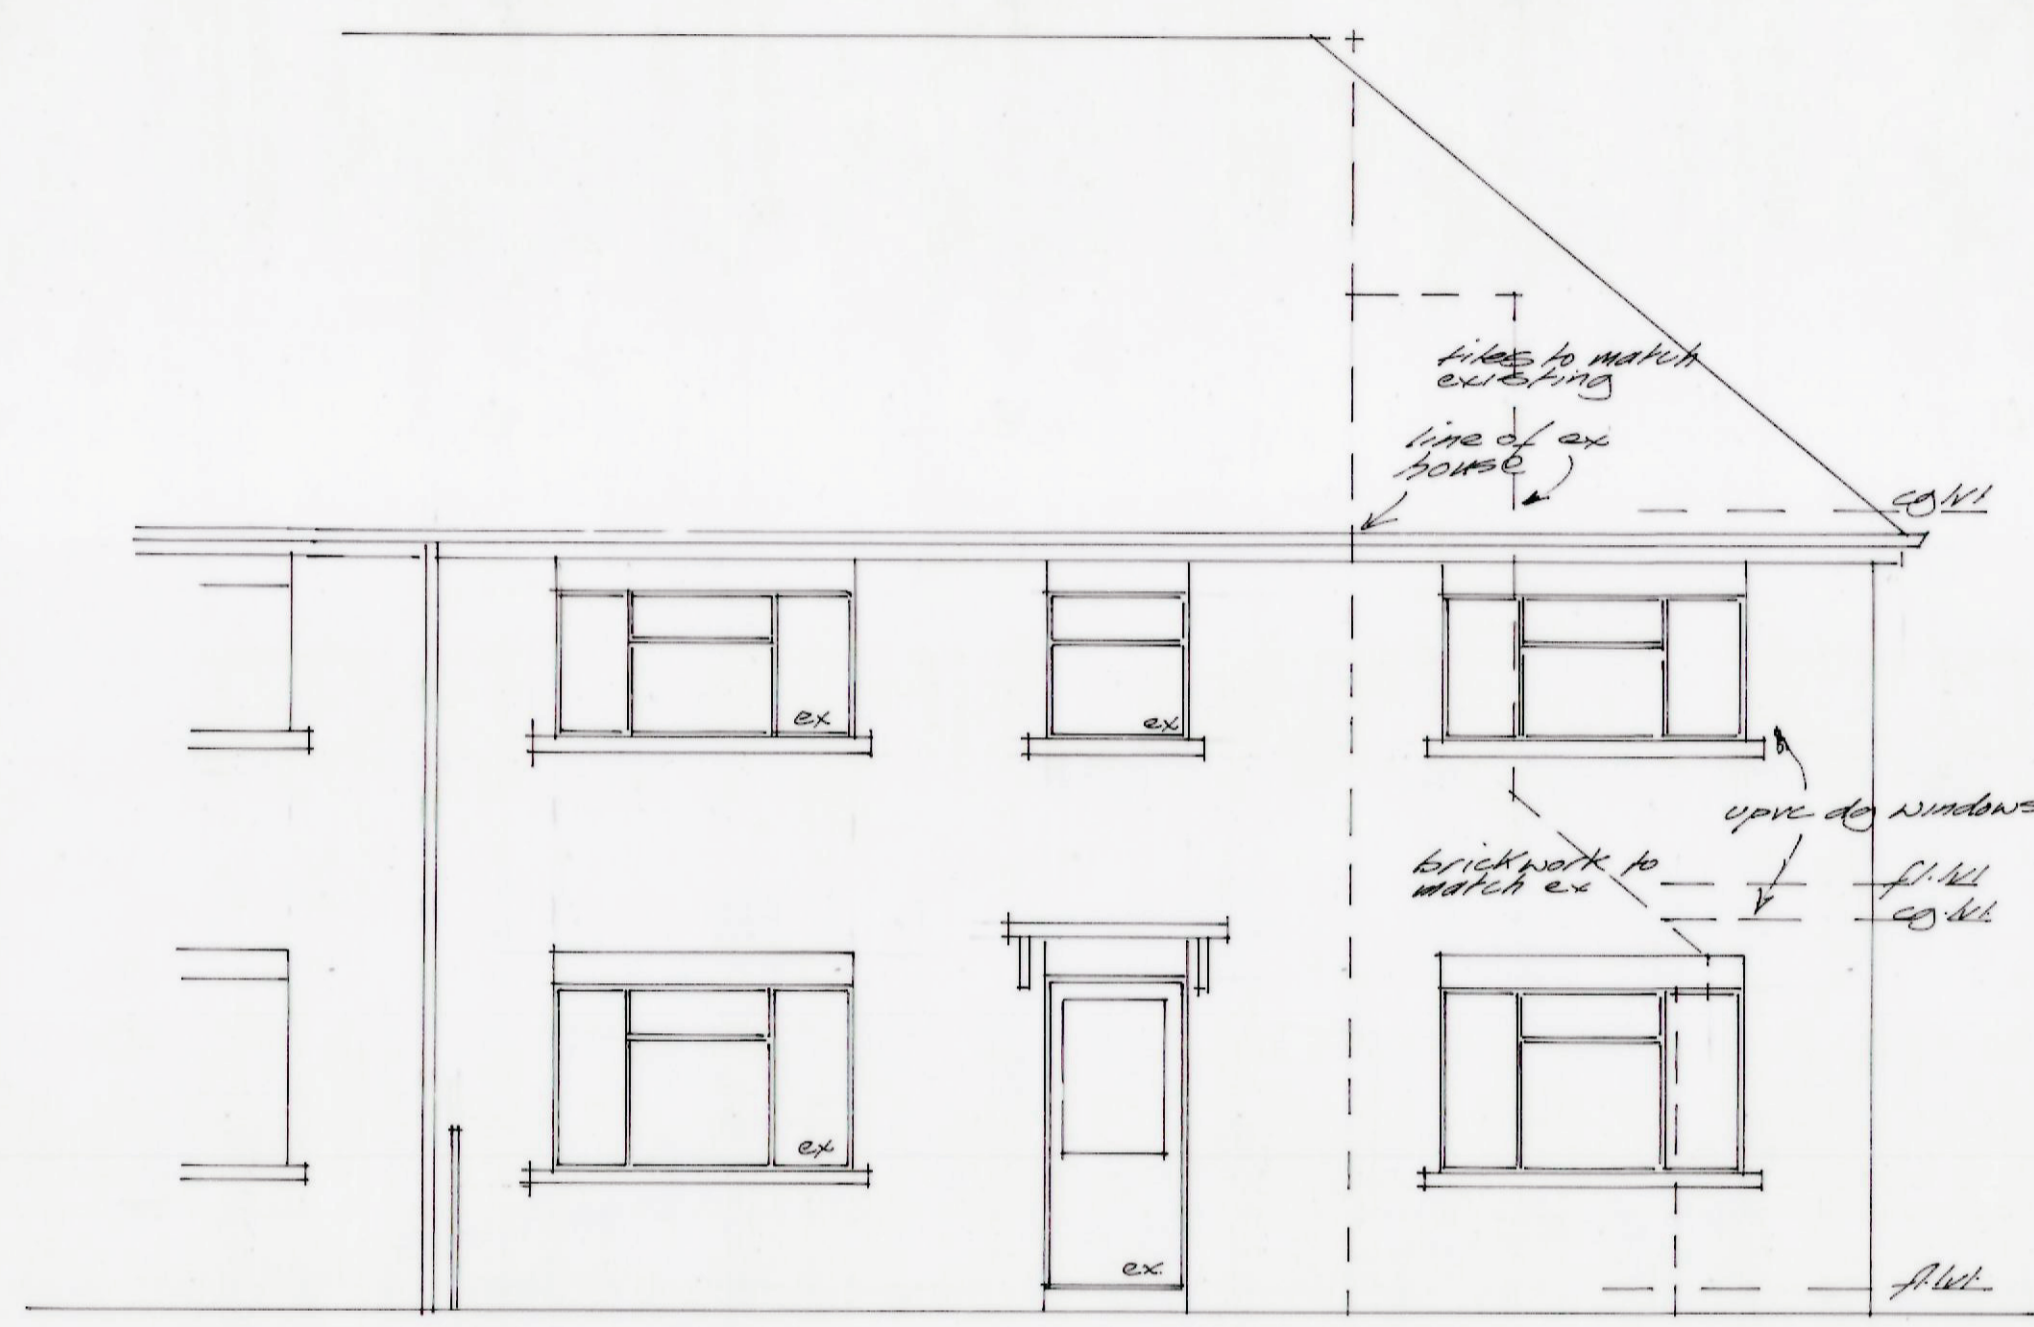

Proposed Front Elevation



Proposed Side Elevation

Proposed Rear Elevation

TITLE  
 PROPOSED TWO STOREY  
 SIDE EXTENSION TO SEMI -  
 DETACHED DWELLING

ADDRESS  
 2 ST LAWRENCE AVENUE,  
 SNAITH

CLIENT  
 MR J STEPHENSON

SCALE: 1-50      DATE: 6.5.21

DRAWN BY: rhg      CHECKED:

DRAWING No: 1675/2



Design Services  
 Flat A, The Coach House  
 Sicklinghall Road  
 Leeds LS22 4AF  
 Tel: 01937 588584  
 email: roydesignserv@aol.com  
 architectural and interior design