




Existing side elevation

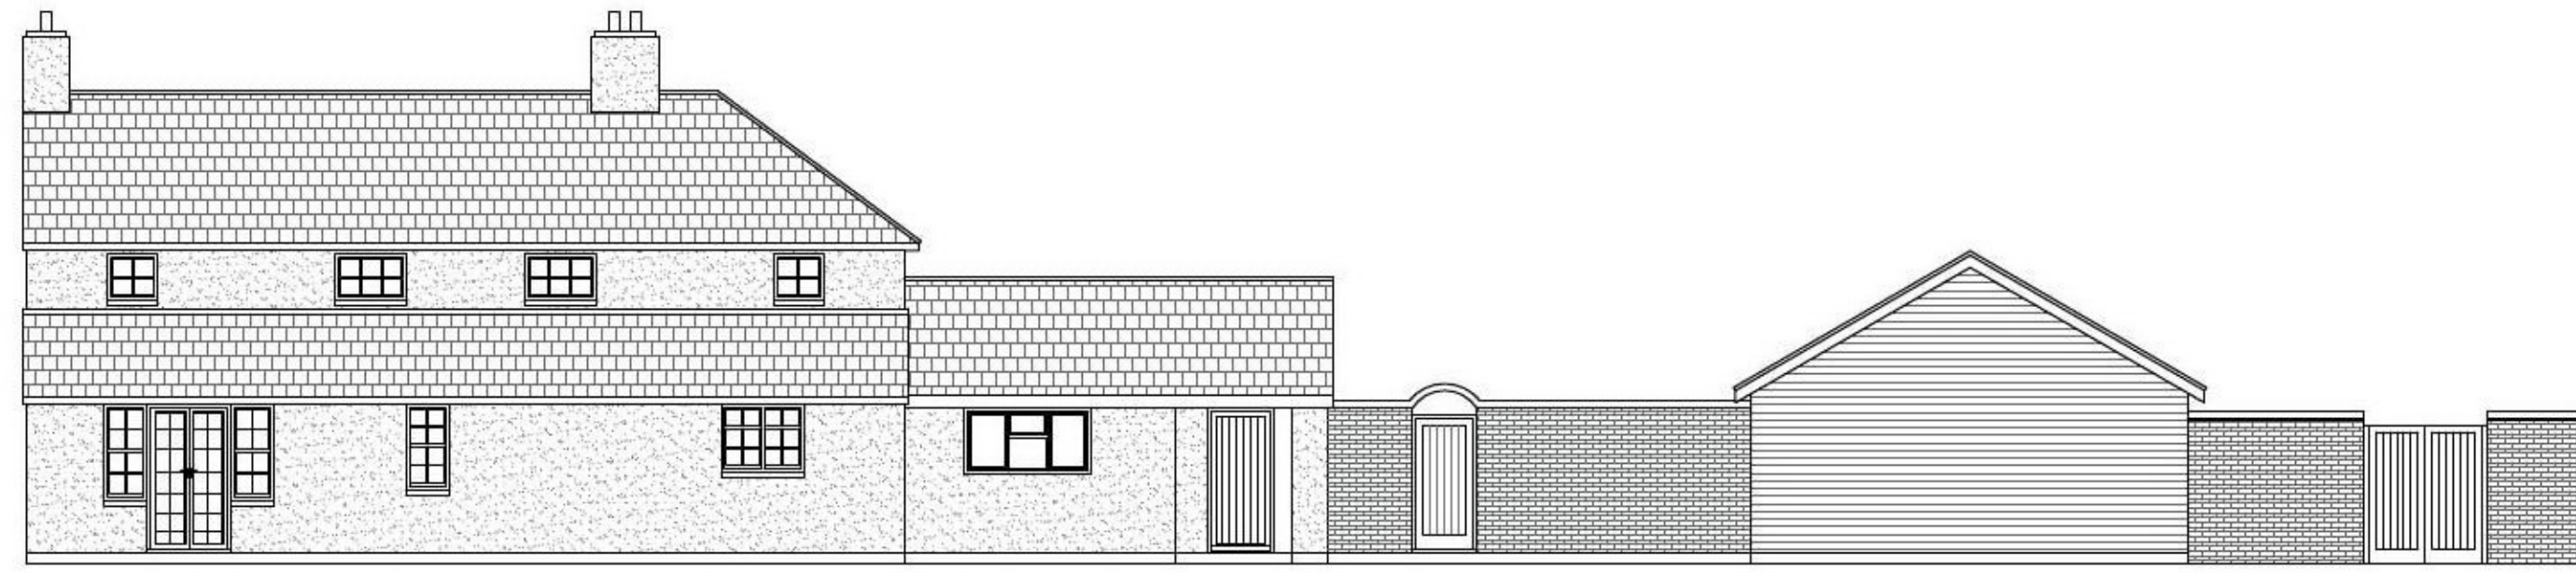


Existing rear elevation

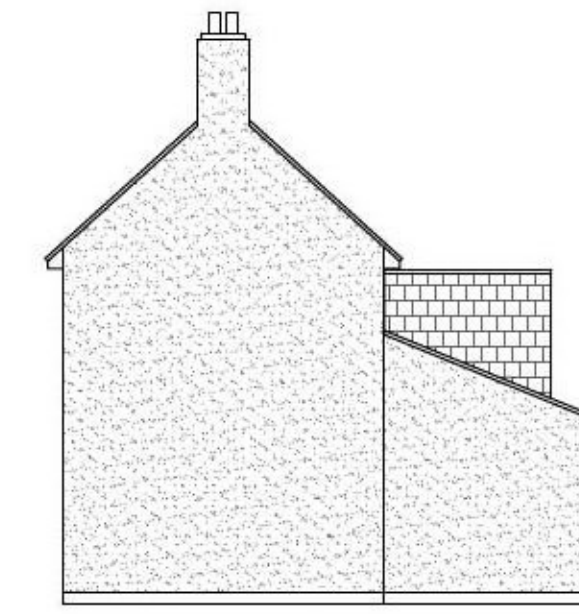


Existing side elevation

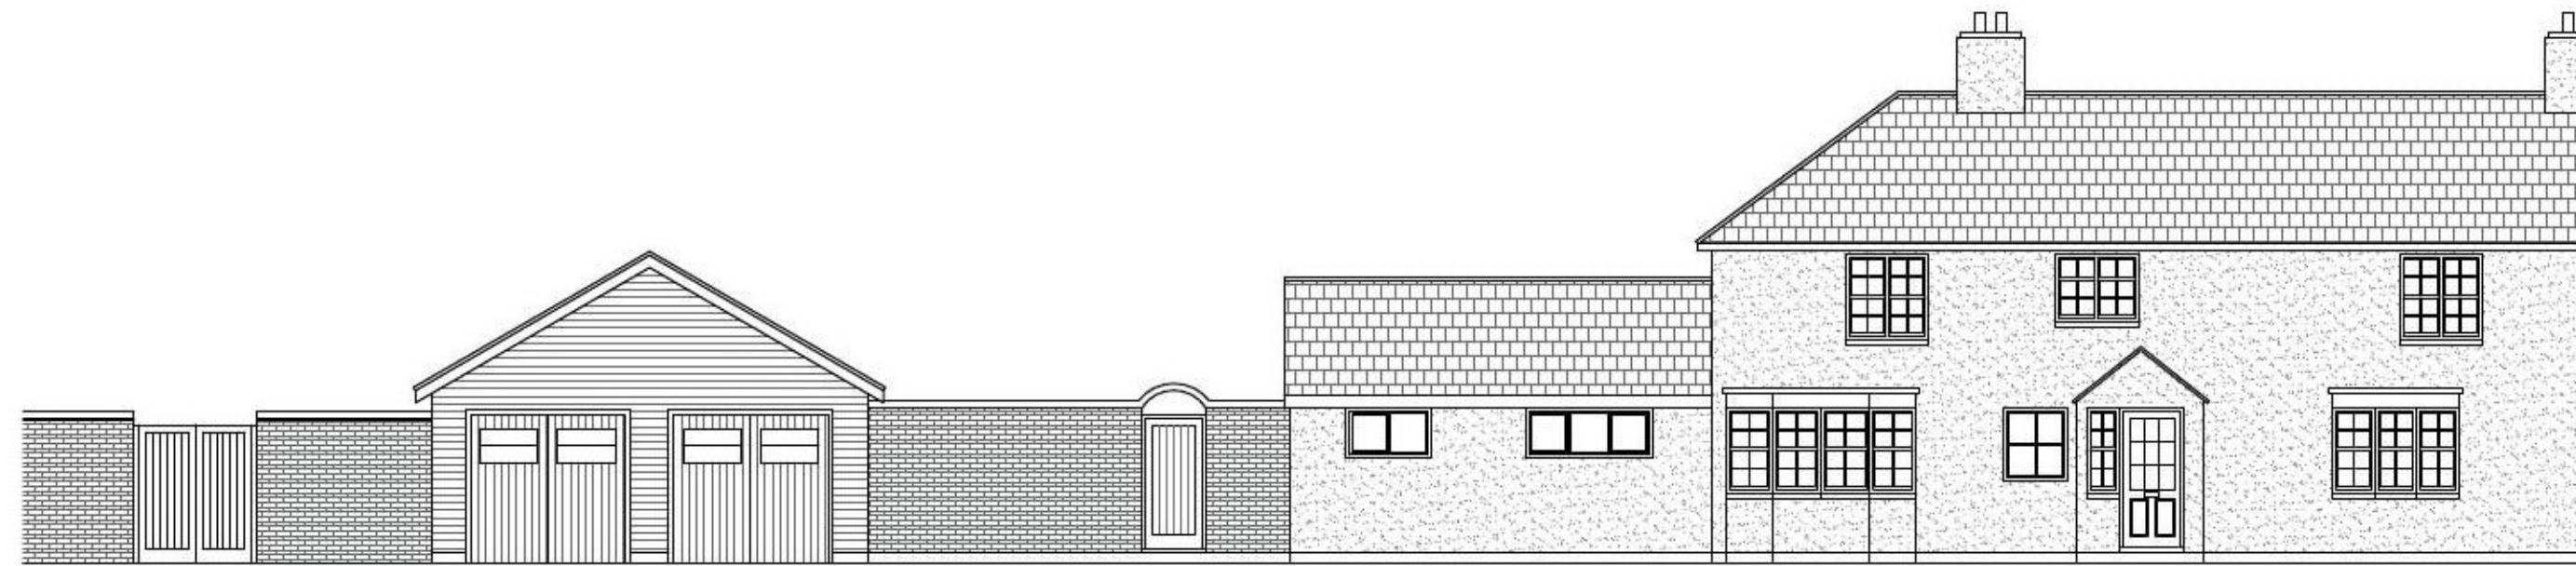

Existing front elevation

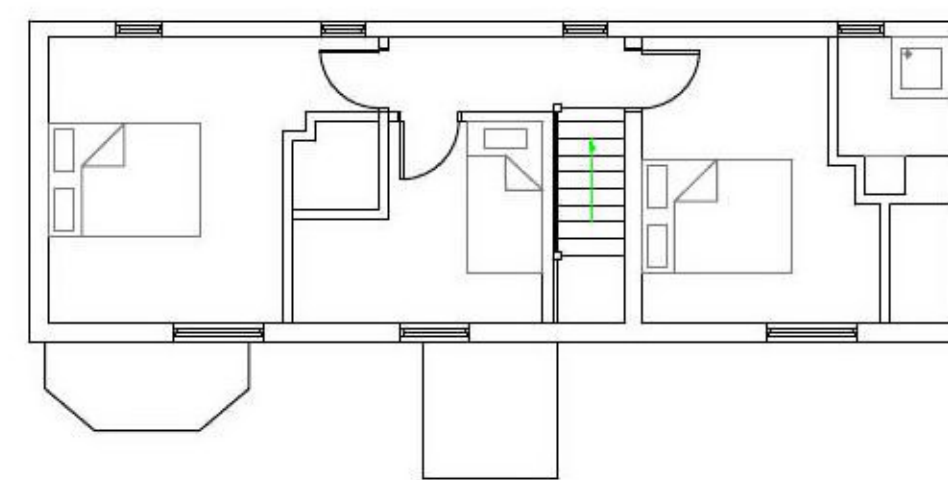


Existing first floor layout

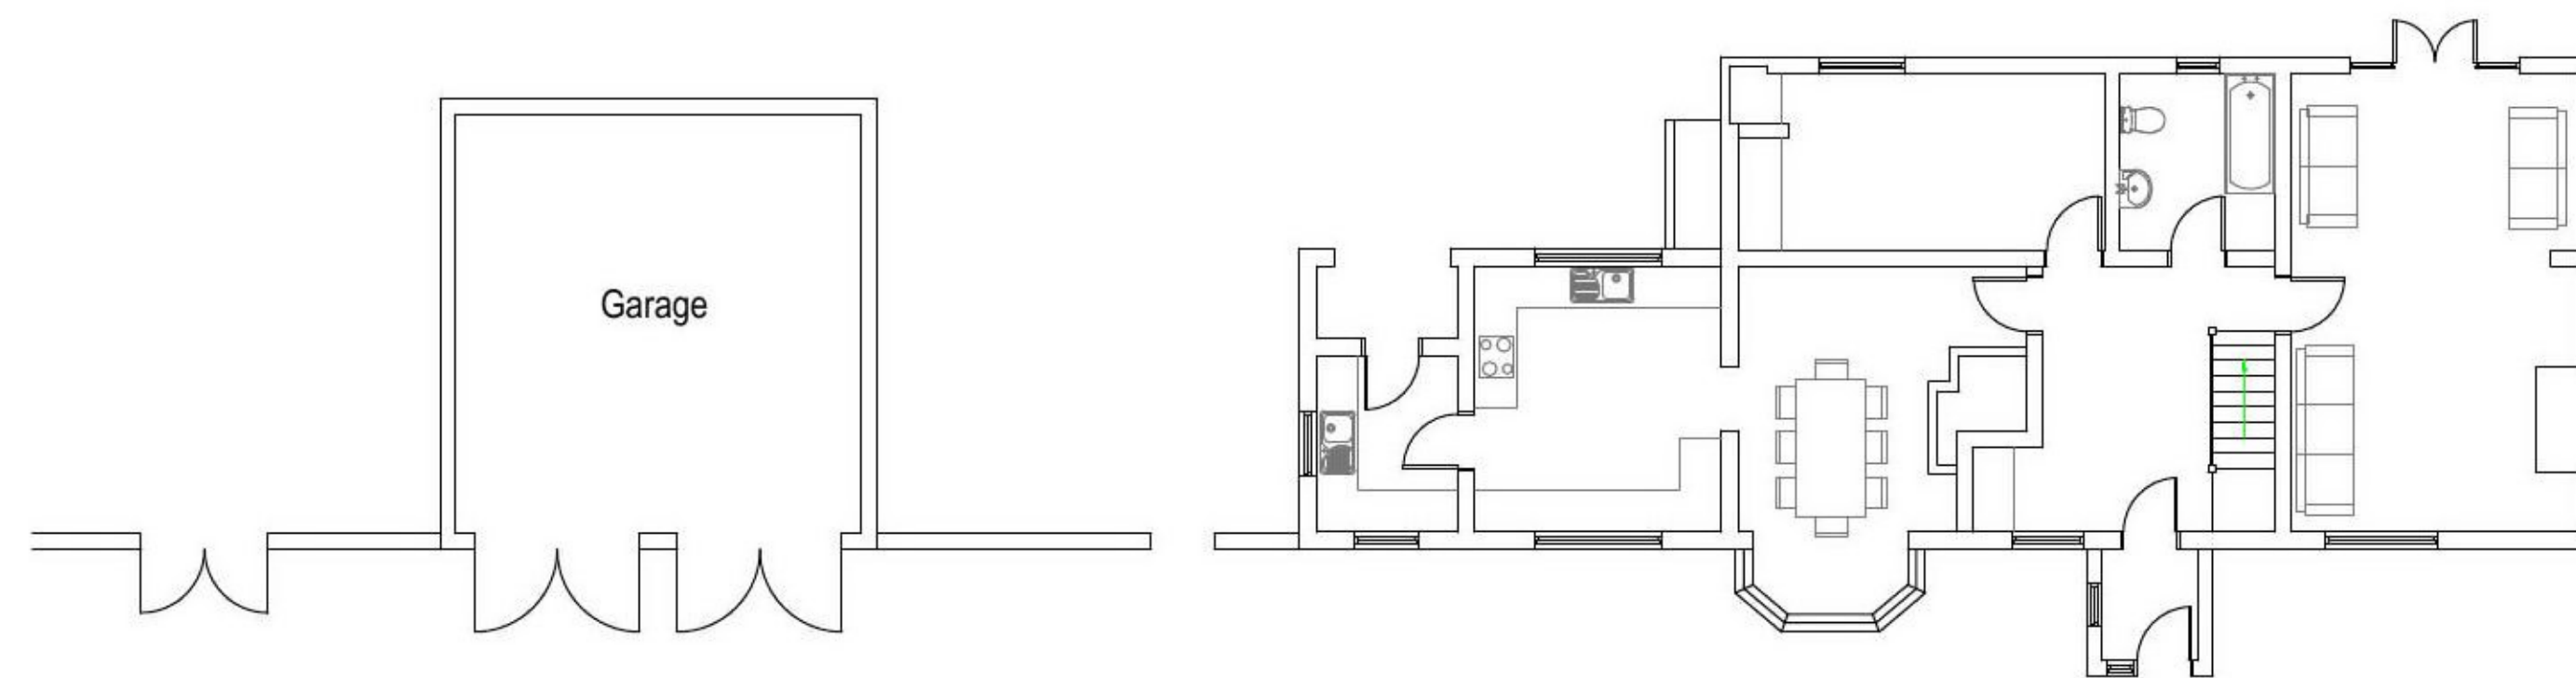


Existing ground floor layout

Boundary

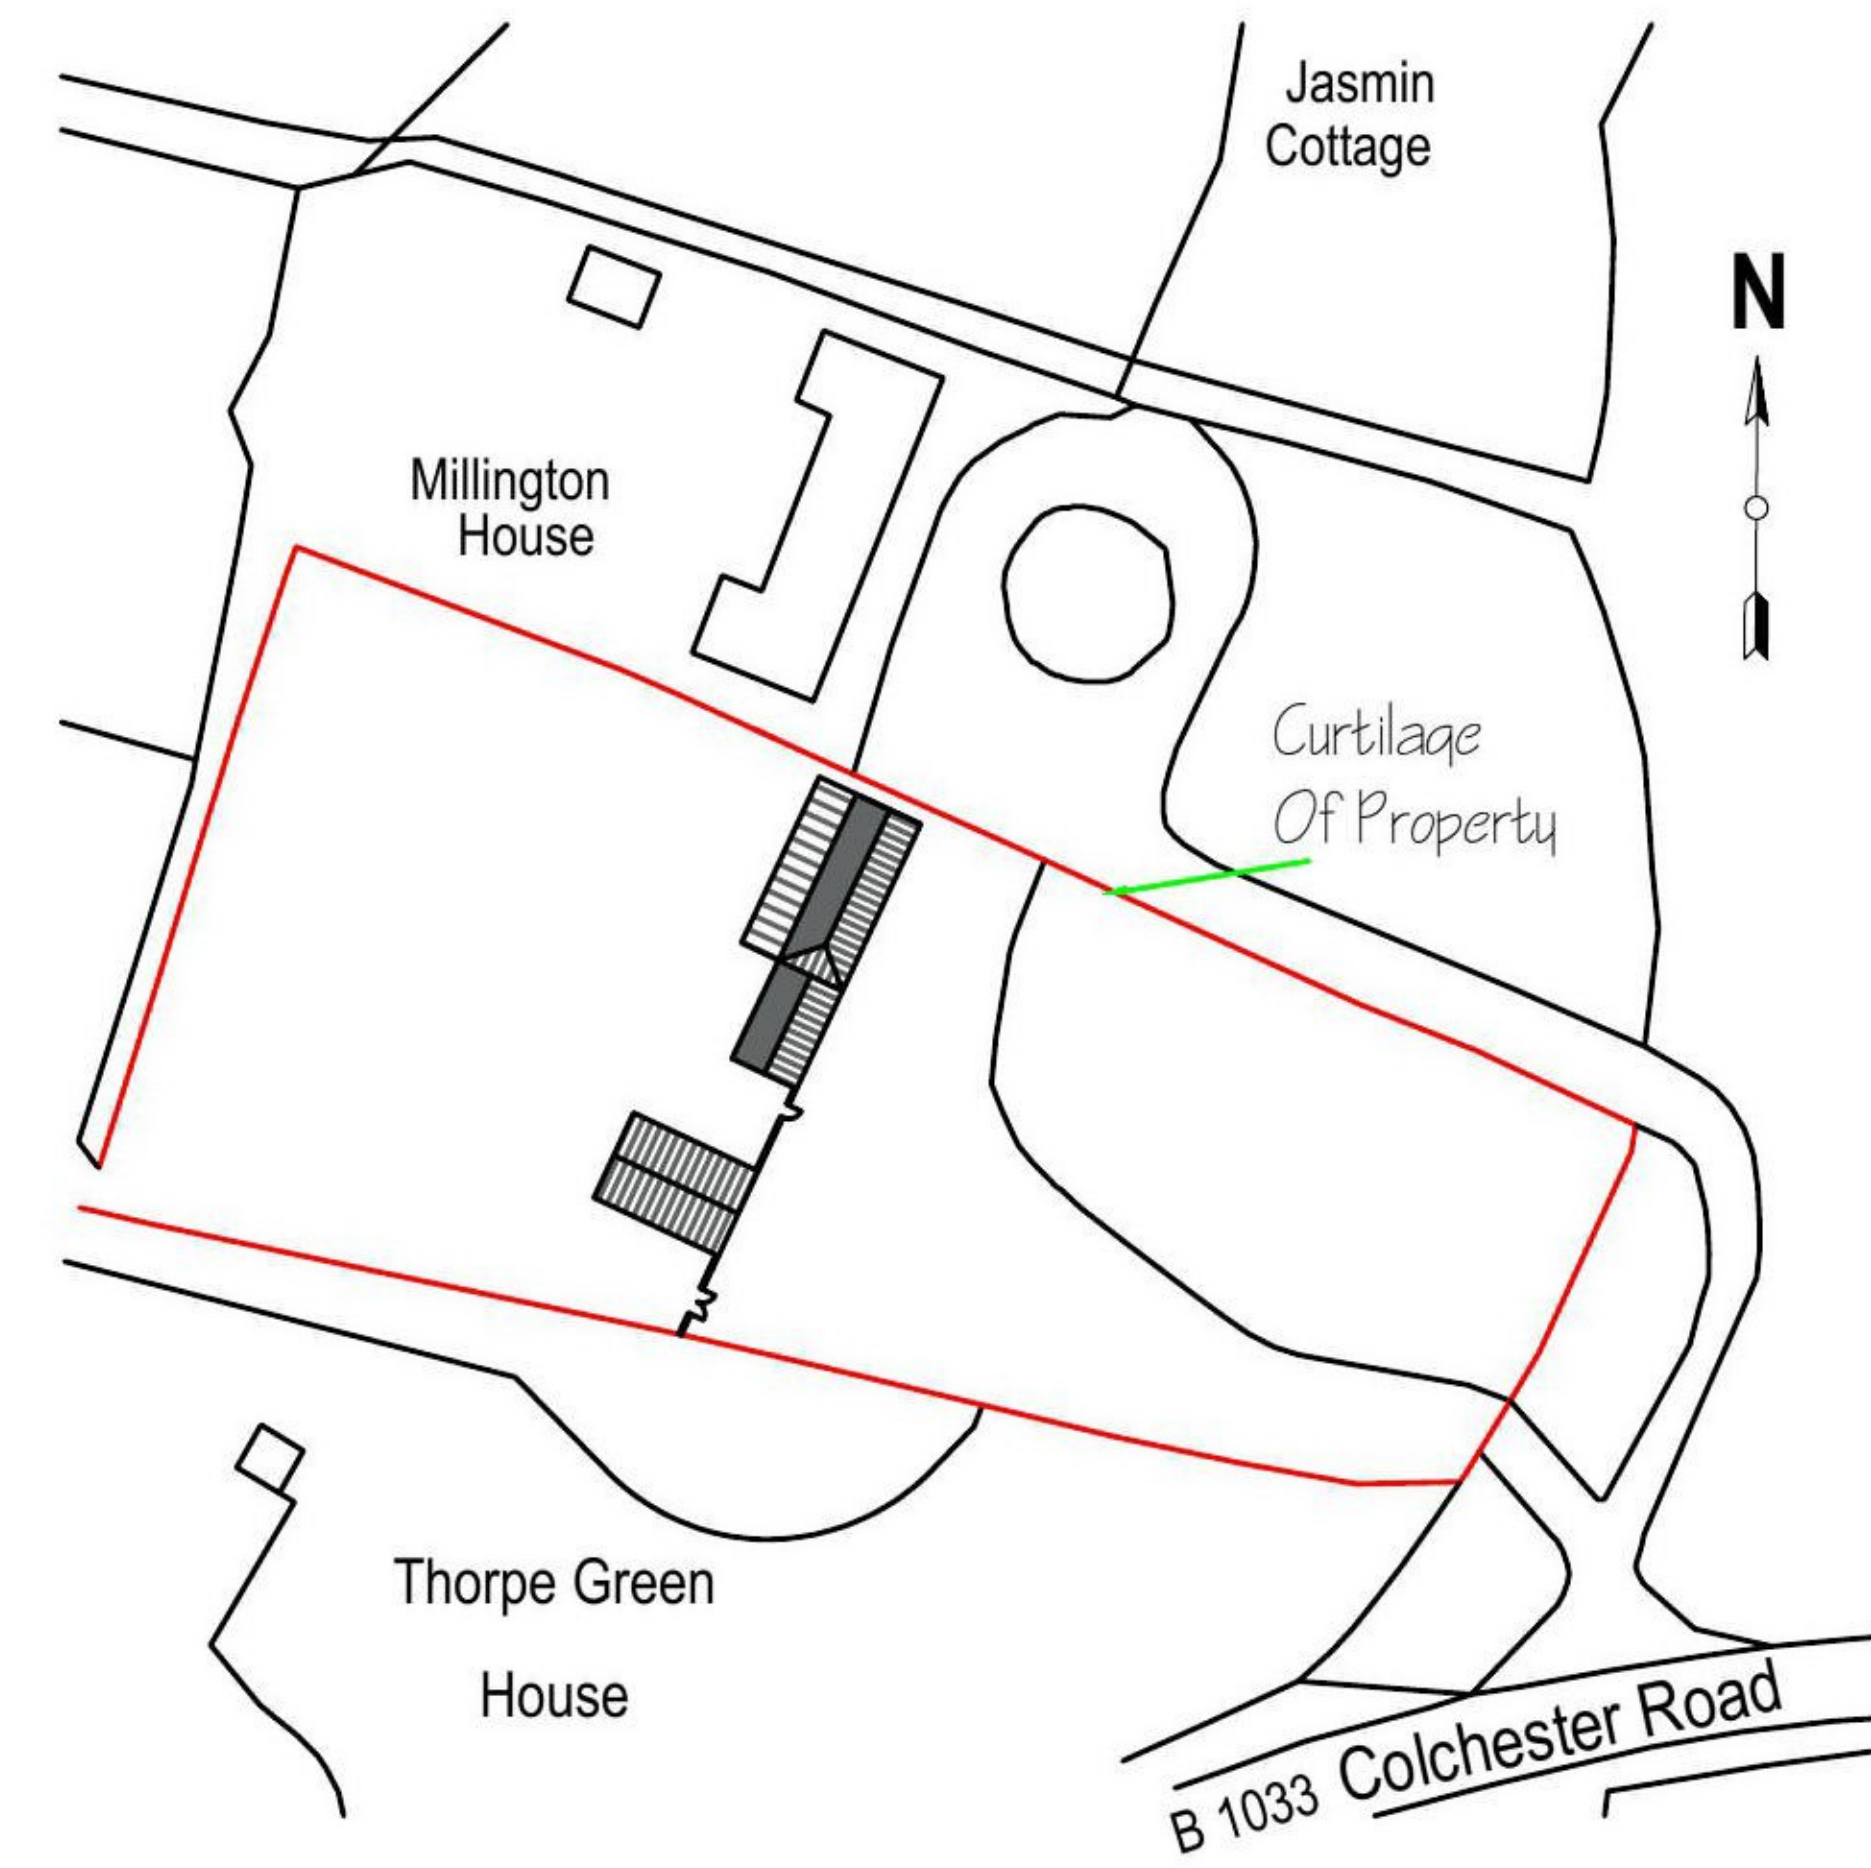

Existing Block plan 1:500

REV	Willow Green Cottage Colchester Road Thorpe Le Soken Clacton On Sea Essex CO16 0AB	Existing Elevations And Layouts. Existing Block Plan.
<small>COPYRIGHT: This drawing is copyright and must not be reproduced without written consent. All Measurements to be checked on-site. Do not scale from this drawing.</small>		
 Wright Ruffell Cameron Architectural Design Service Beaver House Plough Road Centre Great Bentley Essex CO7 8LG	Paper Size A1 SCALE 1:100,1:500 DATE 21/04/2021 PROJECT NO. 1881 DWG. NO. P01	DRAWN BY Andy Cameron CHECKED BY Roger Wright <small>BSc(hons)</small>