


Existing House Front Elevation  
Scale 1:100



Existing House Rear Elevation  
Scale 1:100

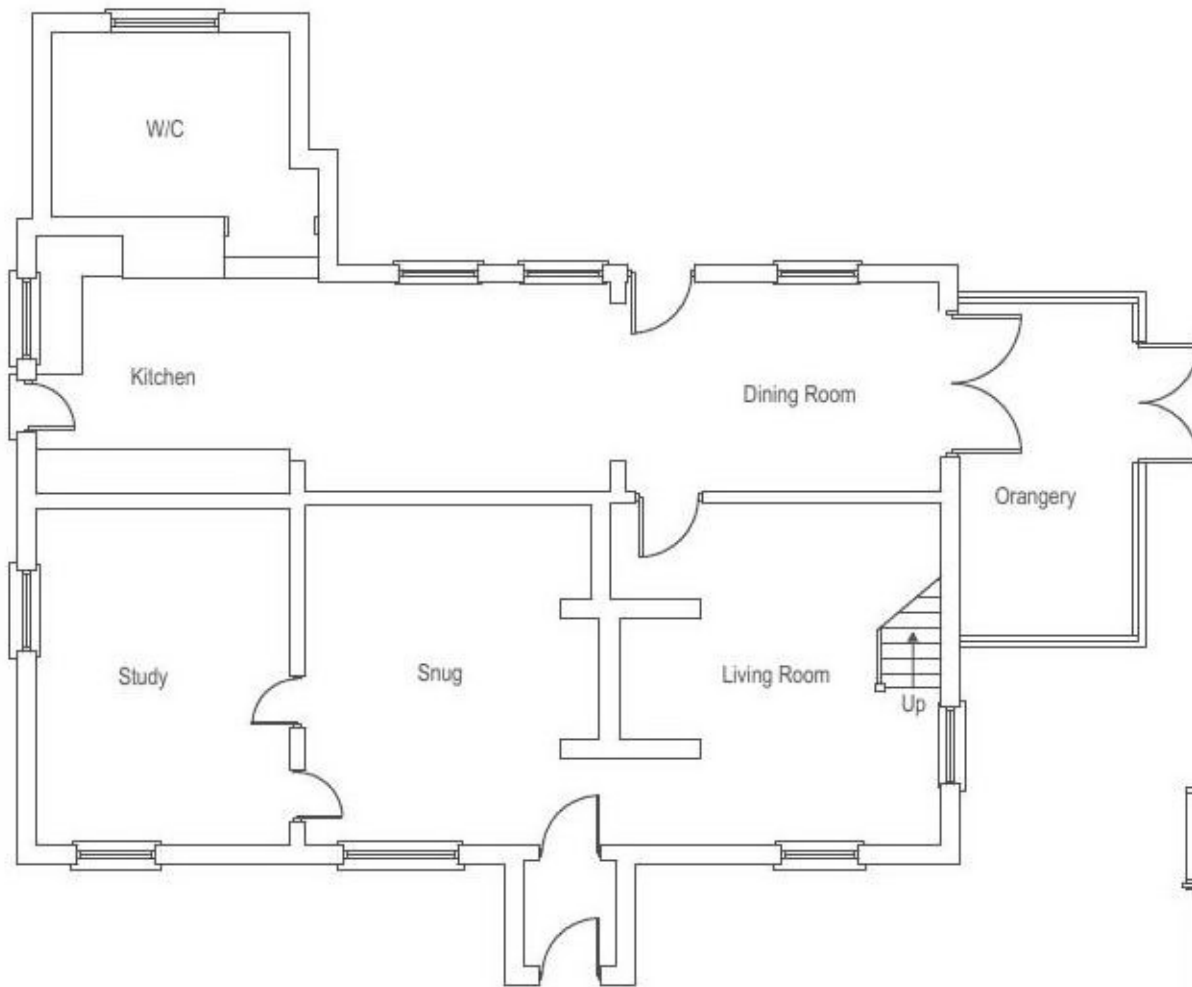

Existing Ground Floor Plans  
Scale 1:100

Existing House Side Elevation  
Scale 1:100



Existing House Side Elevation  
Scale 1:100

project <b>Chiver Cottage Ardleigh Essex</b>		 <b>ONE</b> Architecture, Planning Building Control 4 Upper Street Upper Layham Ipswich Suffolk IP7 5JX	
drawing <b>Existing Plans and Elevations</b>		drawing no <b>05.0101.2020 Rev</b>	
scale <b>As Shown@A3</b>	revision		
date <b>February 2020</b>	<b>Issued for comment</b>		
drawn <b>jbb</b>	<b>05.0101.2020 Rev</b>		
plot checked	CAD file name:	xrefs:	
<small>No dimensions to be scaled from drawing. The contractor should check all dimensions on site. It is the contractors responsibility to ensure compliance with Building Regulations.</small>			