




Existing Ground Floor
1 : 100

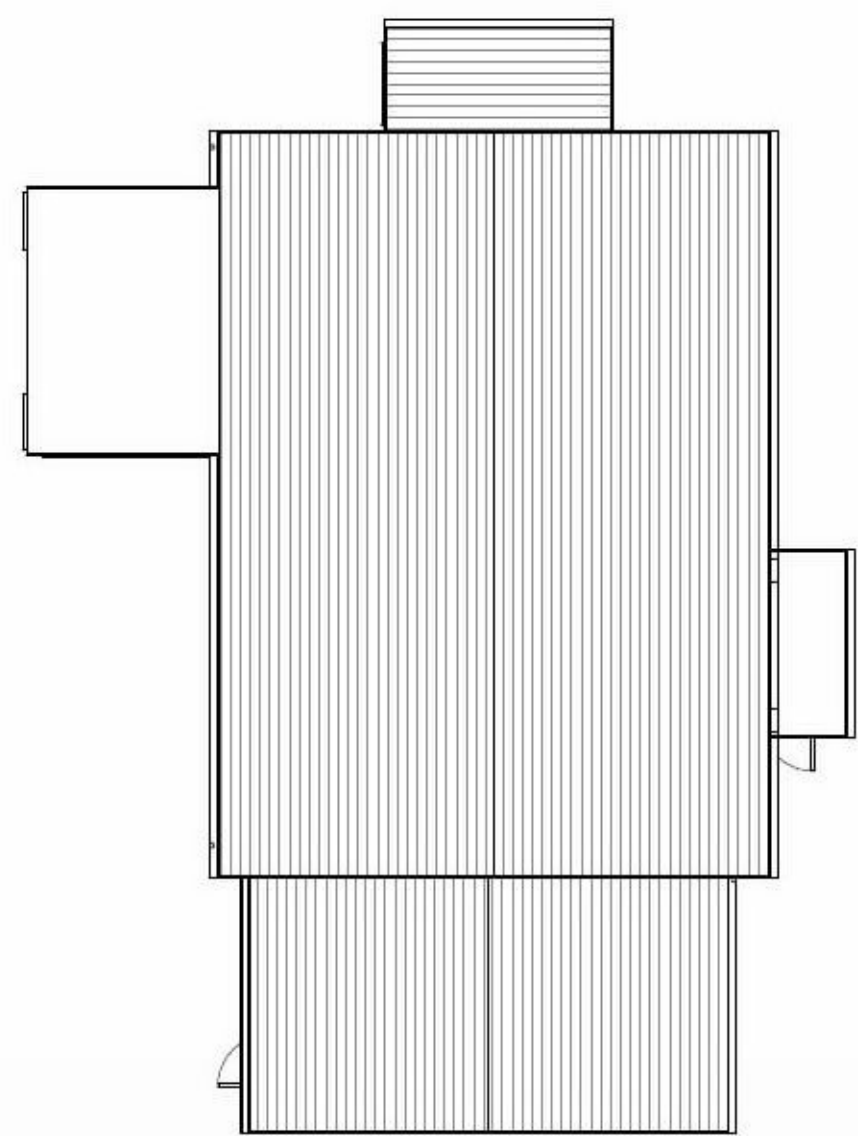

Existing Roof Plan
1 : 100

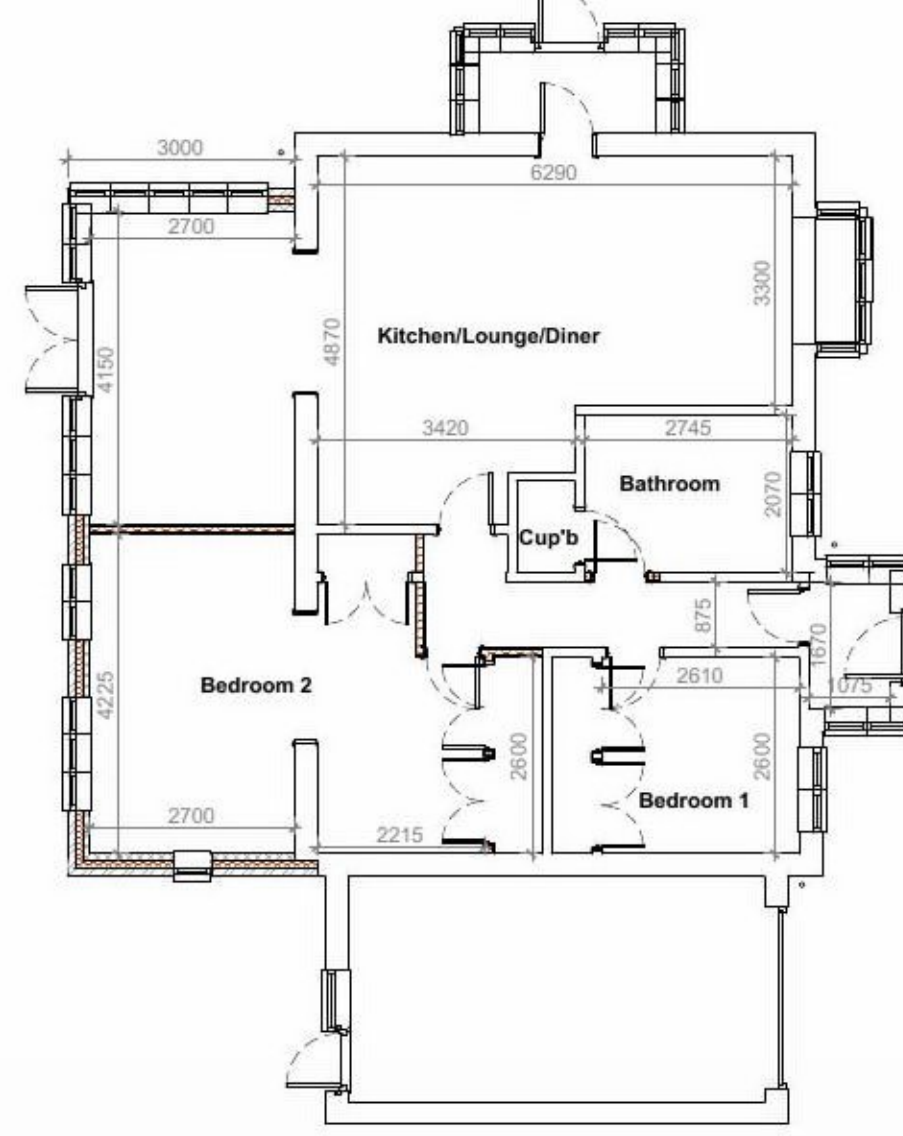

Proposed Ground Floor
1 : 100

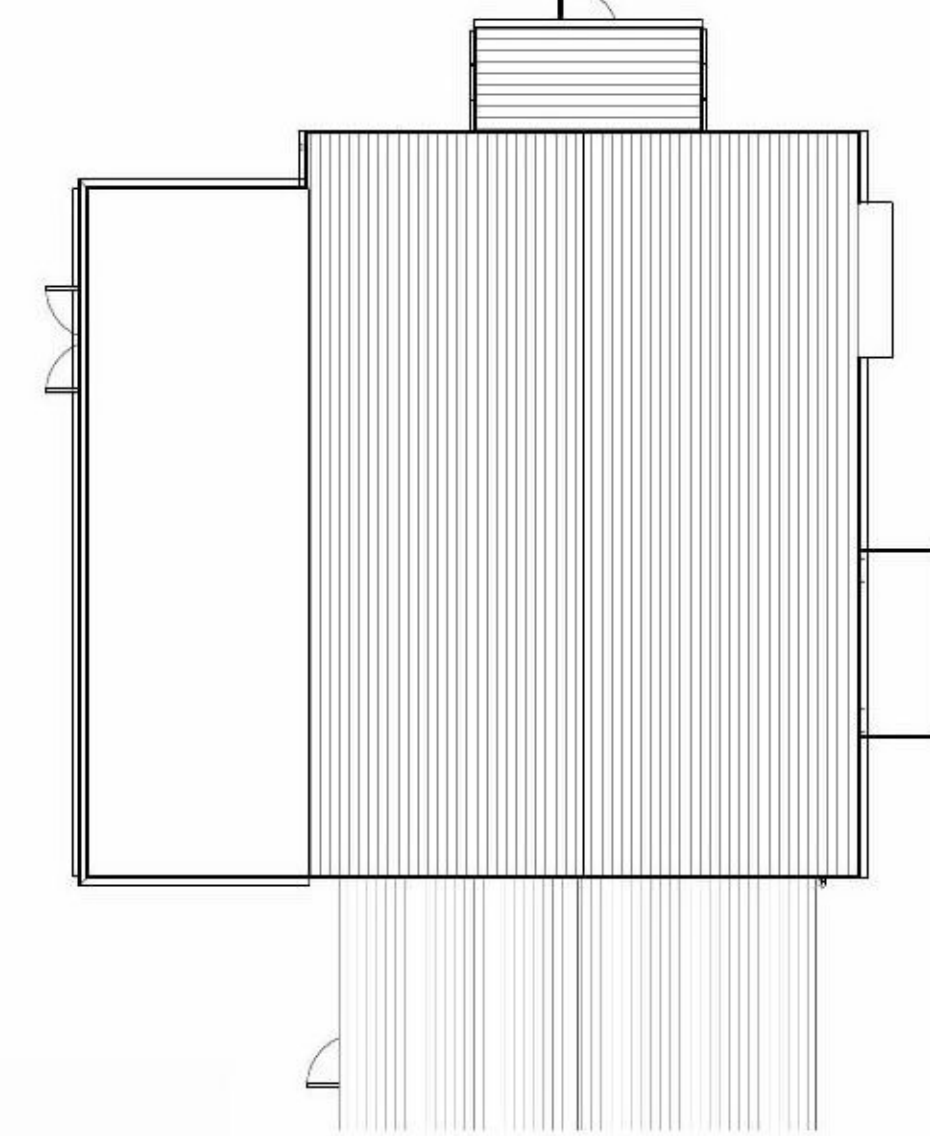

Proposed Roof Plan
1 : 100

Design Spec
Fixed Fee Architecture

PROJECT
Elise, Wivenhoe Road, Colchester, Essex
CO7 8AD

CLIENT
David Stiles

DATE
May 2021

SCALE
As indicated

DRAWN BY
KG

PROJECT NO.
2989/04/42

DWG NO.
1 of 1

REVISION
KG

PROJECT STAGE

Scale: 1/2" = 1'-0" (Metric: 1:50)
15-20 Main Road, Colchester, Essex CO1 1JH

Phone: Design Spec Ltd
Facebook: Design Spec Ltd
Twitter: @DesignSpecLtd
Instagram: @designspec100
LinkedIn: Design Spec Ltd.

All dimensions and/or load bearing walls to be checked & agreed on site by contractor prior to commencement of works & ordering of materials. Any discrepancies to be reported to Design Spec Ltd. prior to commencement of works. Design Spec Ltd. will accept no responsibility for works commenced on site prior to building control.



Proposed 3D Front



Proposed 3D Rear



Block Plan
1 : 500



Existing 3D Front



Existing 3D Rear



Existing Front Elevation
1 : 100



Existing Right Side Elevation
1 : 100



Existing Left Side Elevation
1 : 100



Existing Rear Elevation
1 : 100



Location Plan
1 : 1250



Proposed Front Elevation
1 : 100



Proposed Right Side Elevation
1 : 100



Proposed Left Side Elevation
1 : 100



Proposed Rear Elevation
1 : 100