




CURRENT REAR ELEVATION
SCALE 1:50

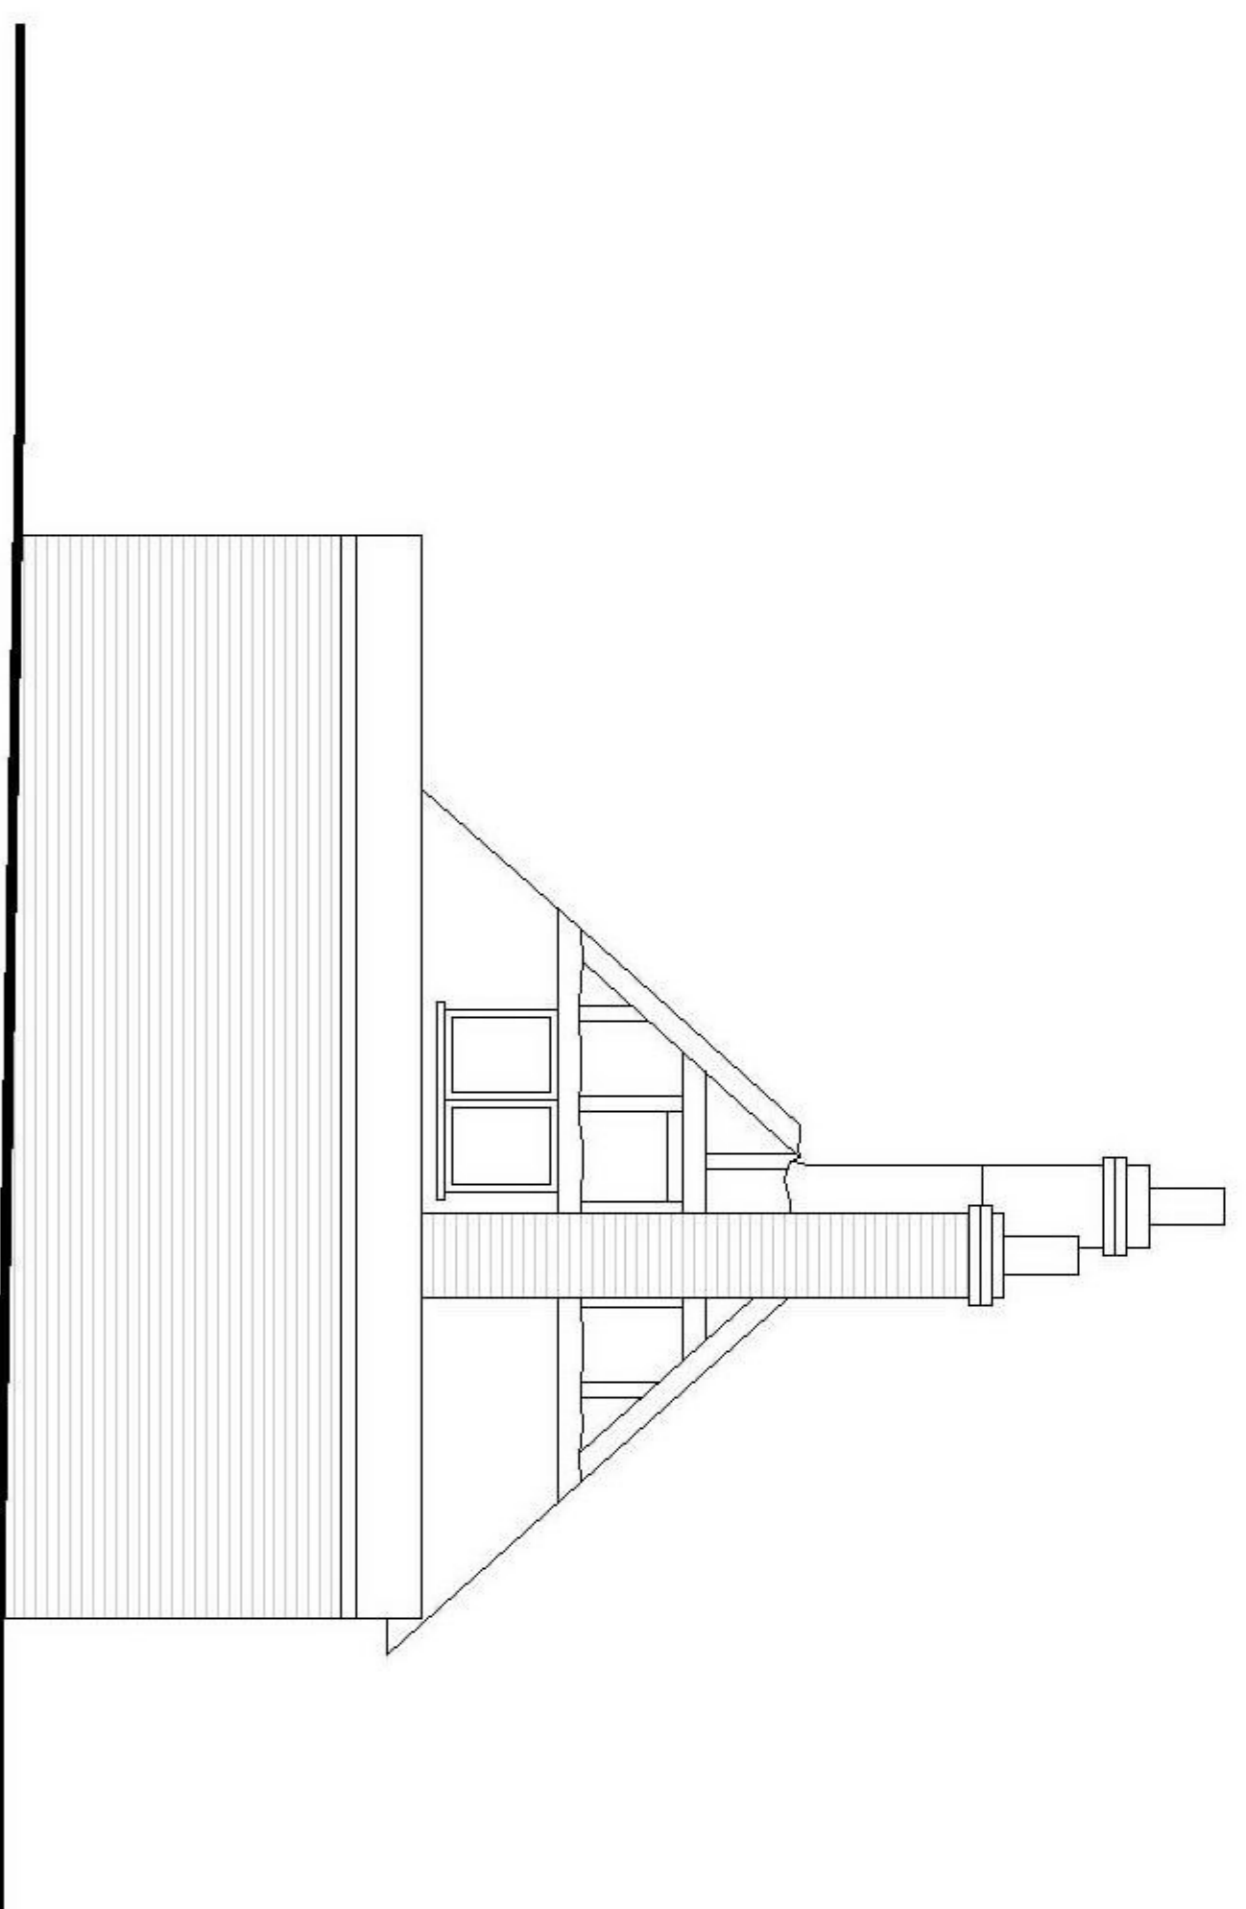

CURRENT LEFT HAND ELEVATION
SCALE 1:50

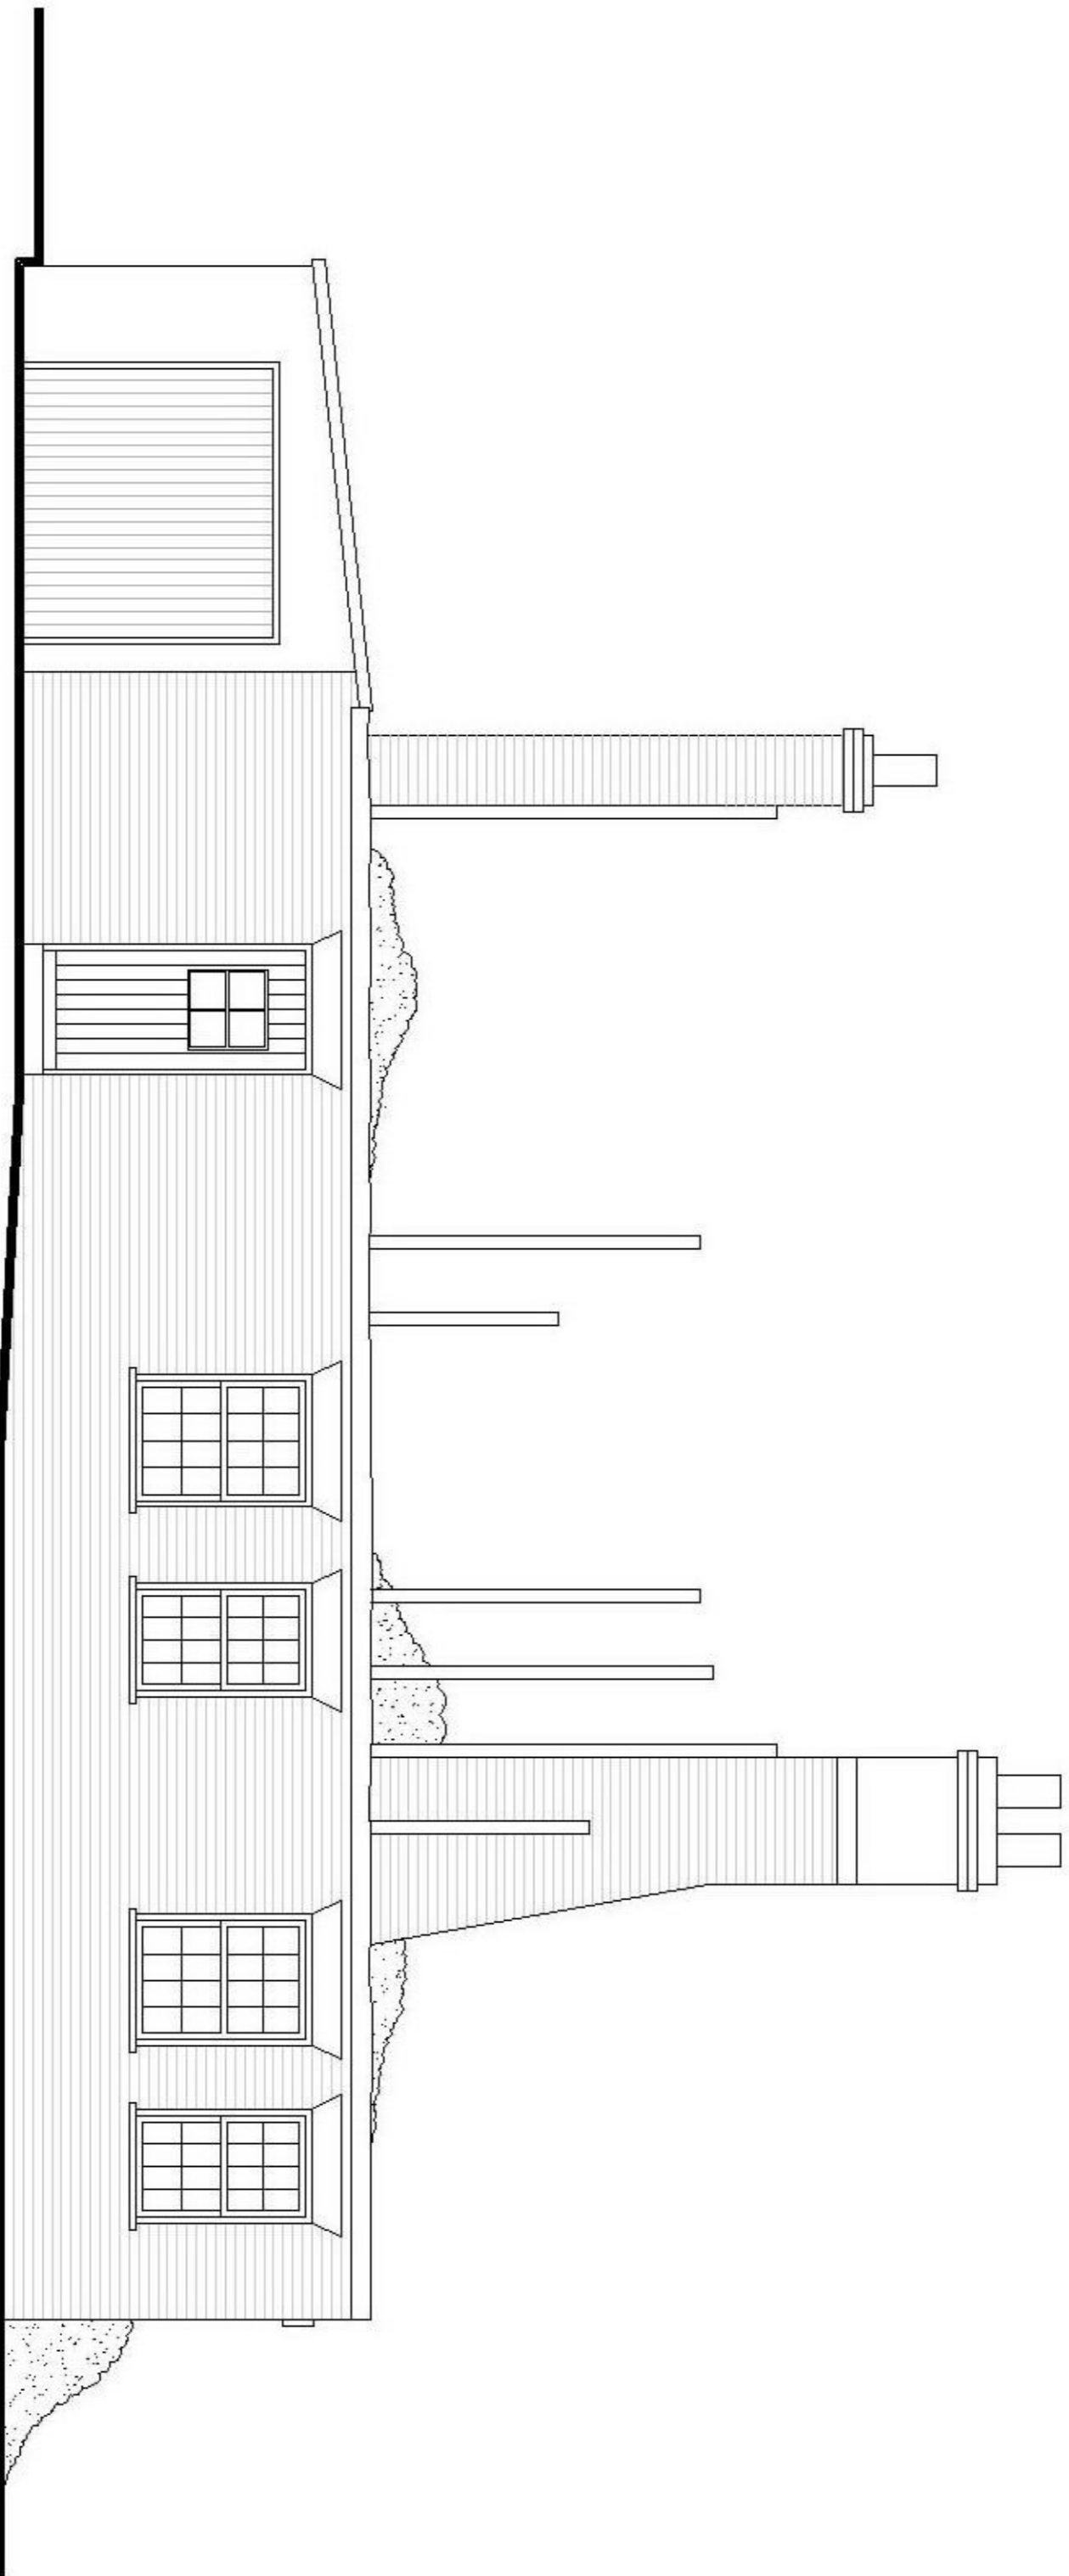

CURRENT FRONT ELEVATION
SCALE 1:50

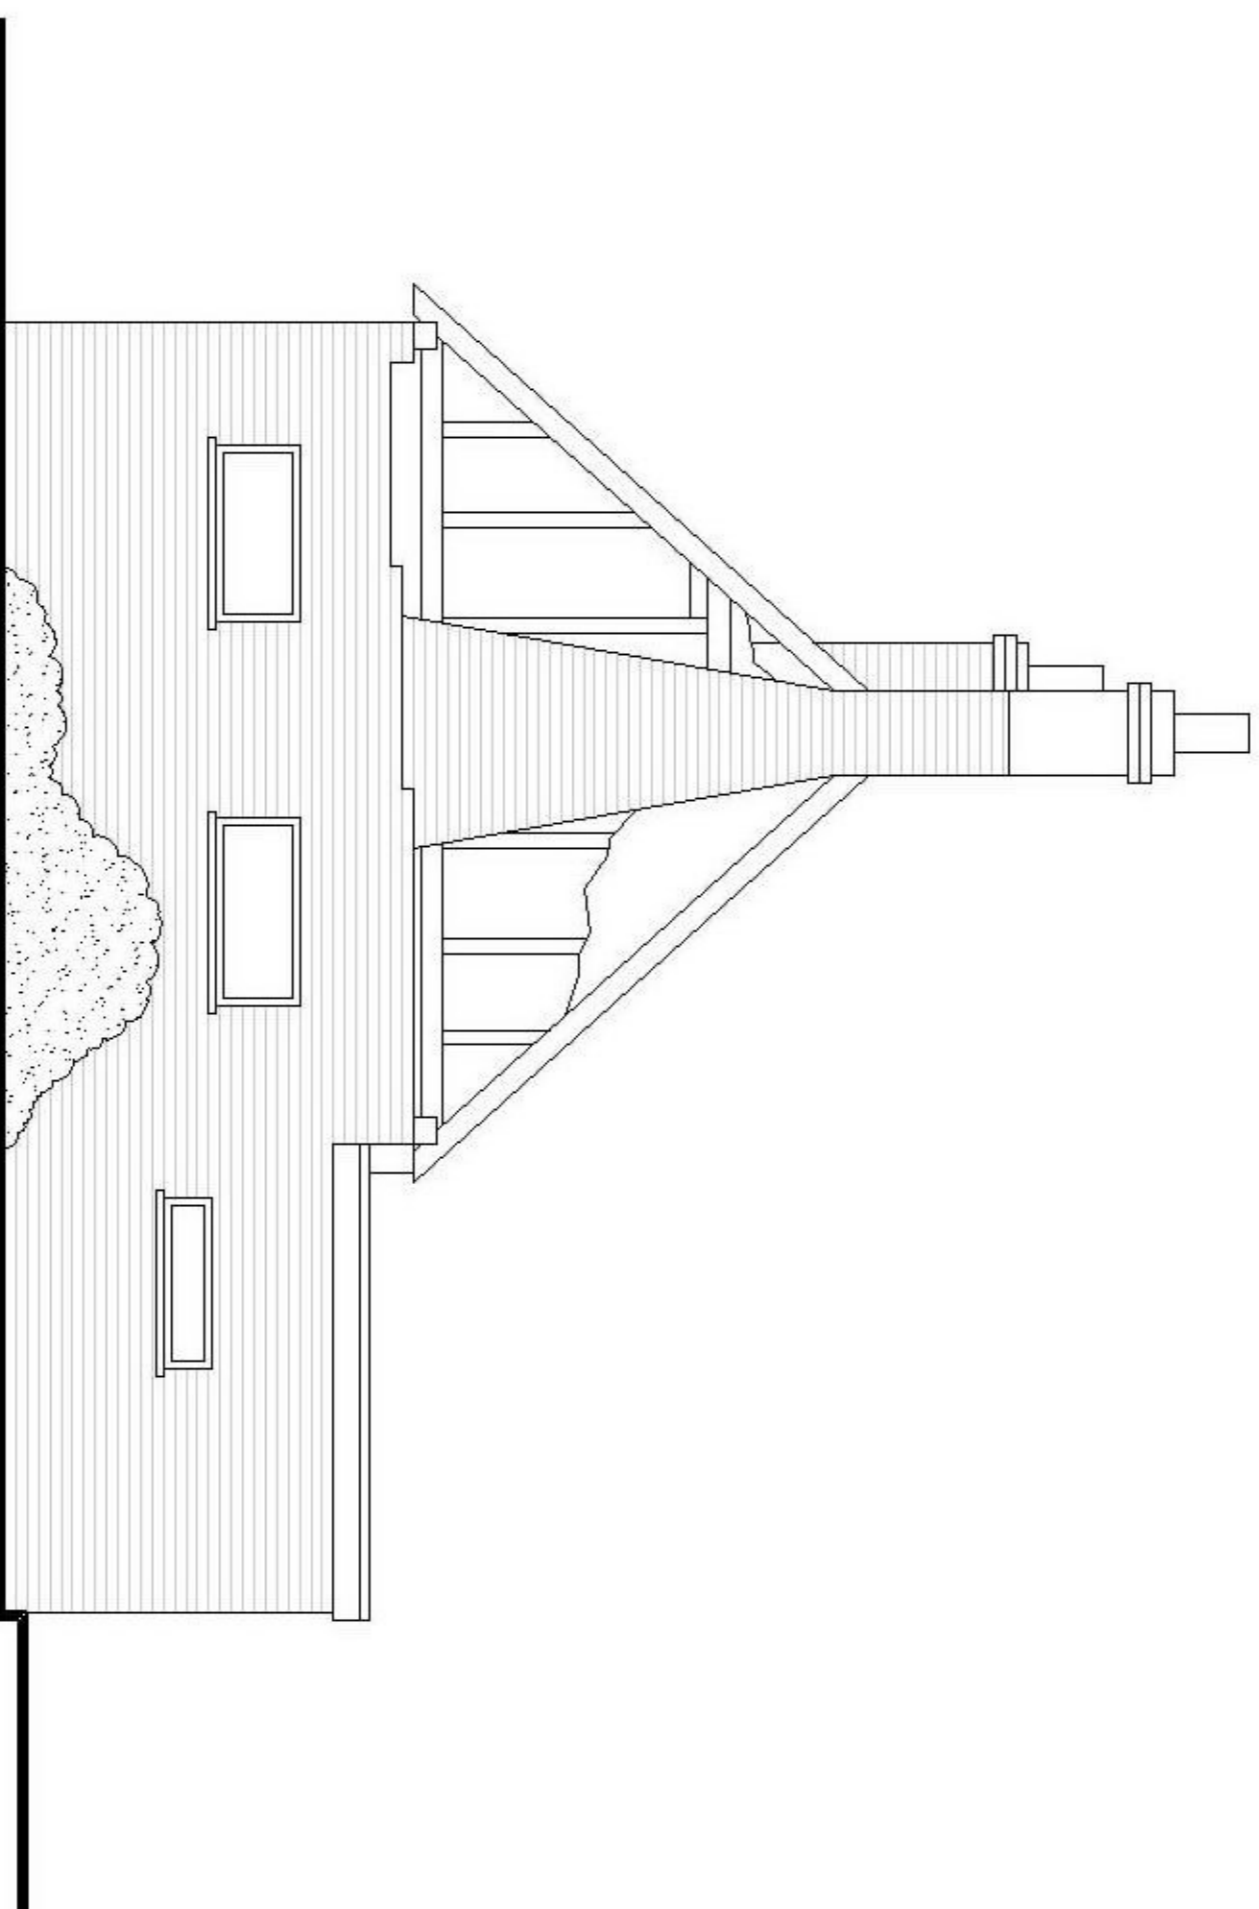

CURRENT RIGHT HAND ELEVATION
SCALE 1:50

Project
THE THATCH COTTAGE
WIX ROAD
BRADFELD
CO11 2UX

Title
CURRENT ELEVATIONS
(POST FIRE DAMAGE)

Client
MR & MRS DORAN

Drawn J. BAKER	Date MAY 2021
Job Manager R. WINDER	Checked R. WINDER
Approved	Scale AS SHOWN @ A1

This drawing is to be read in conjunction with all other Designer's drawings and all project information is to be reported to the Contract Administrator immediately.

Richard Jackson Building Consultants
100 The Colchester Centre, Colchester, Essex, CO1 1JH
2 Queen Street, Colchester, Essex, CO1 1JH
Tel: 0206 300000, Fax: 0206 300001, Email: info@rjbc.co.uk
www.rjbc.co.uk

Drawing No.
53404/B/06

Revisions

REV	DATE	DESCRIPTION	DRAWN	CHECKED

Drawing Status

TENDER APPROVAL COSTING

CONSTRUCTION AS CONSTRUCTED