



Site plan 1:500

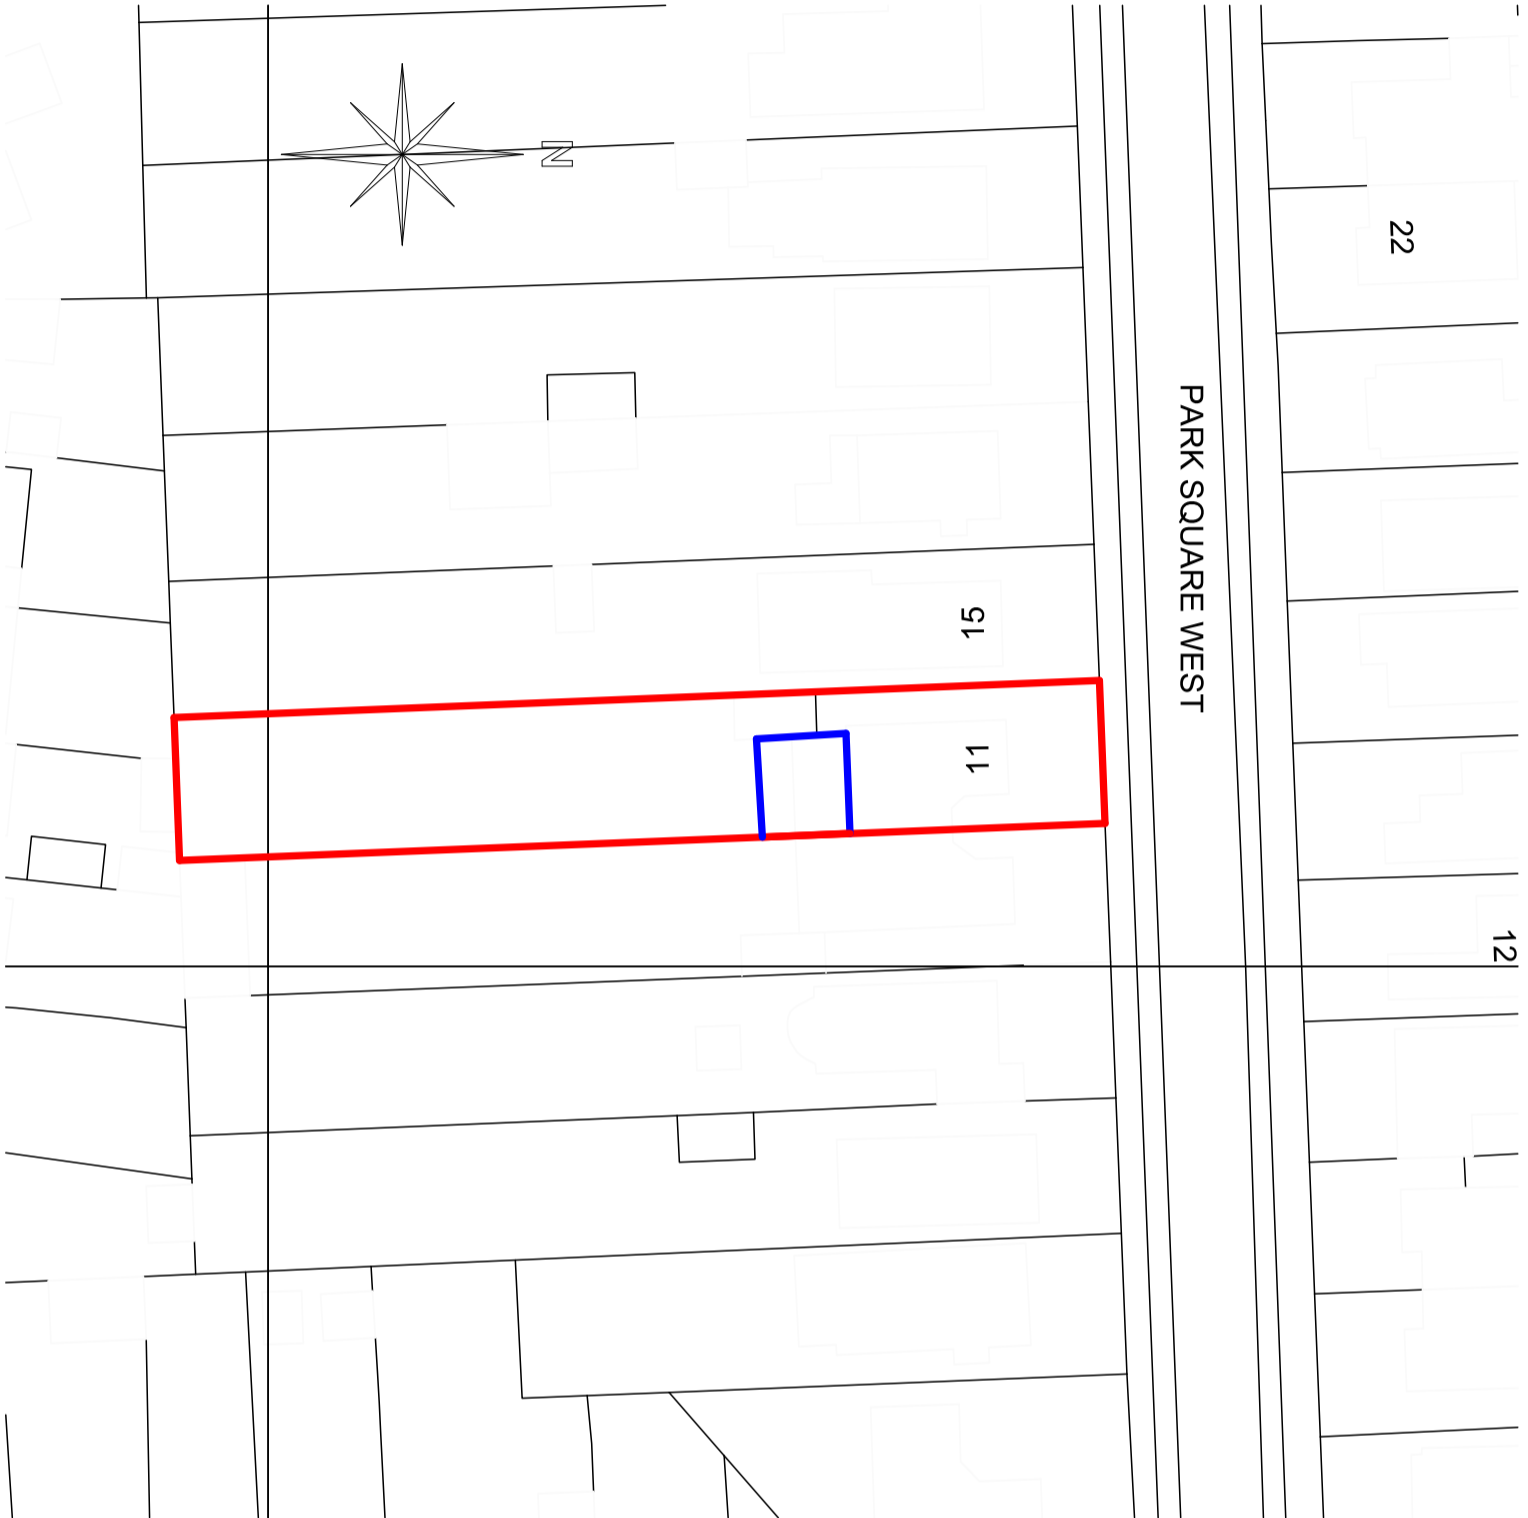

Location plan 1:1250

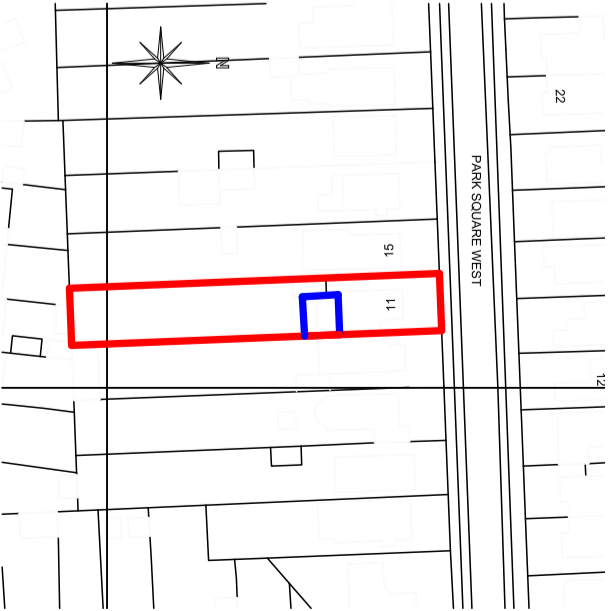

Revisions:

Client:	Miss Hall & Miss Kent
Address:	11 Park Square West, Jaywick, CO15 2NS
Project:	Bathroom extension, wetrom & access
Drawn by:	Sarah Dean
Date:	30/03/21
Ref No:	HALL-11PAR-SD
Scale:	1:1250 & 1:500 @ A3