

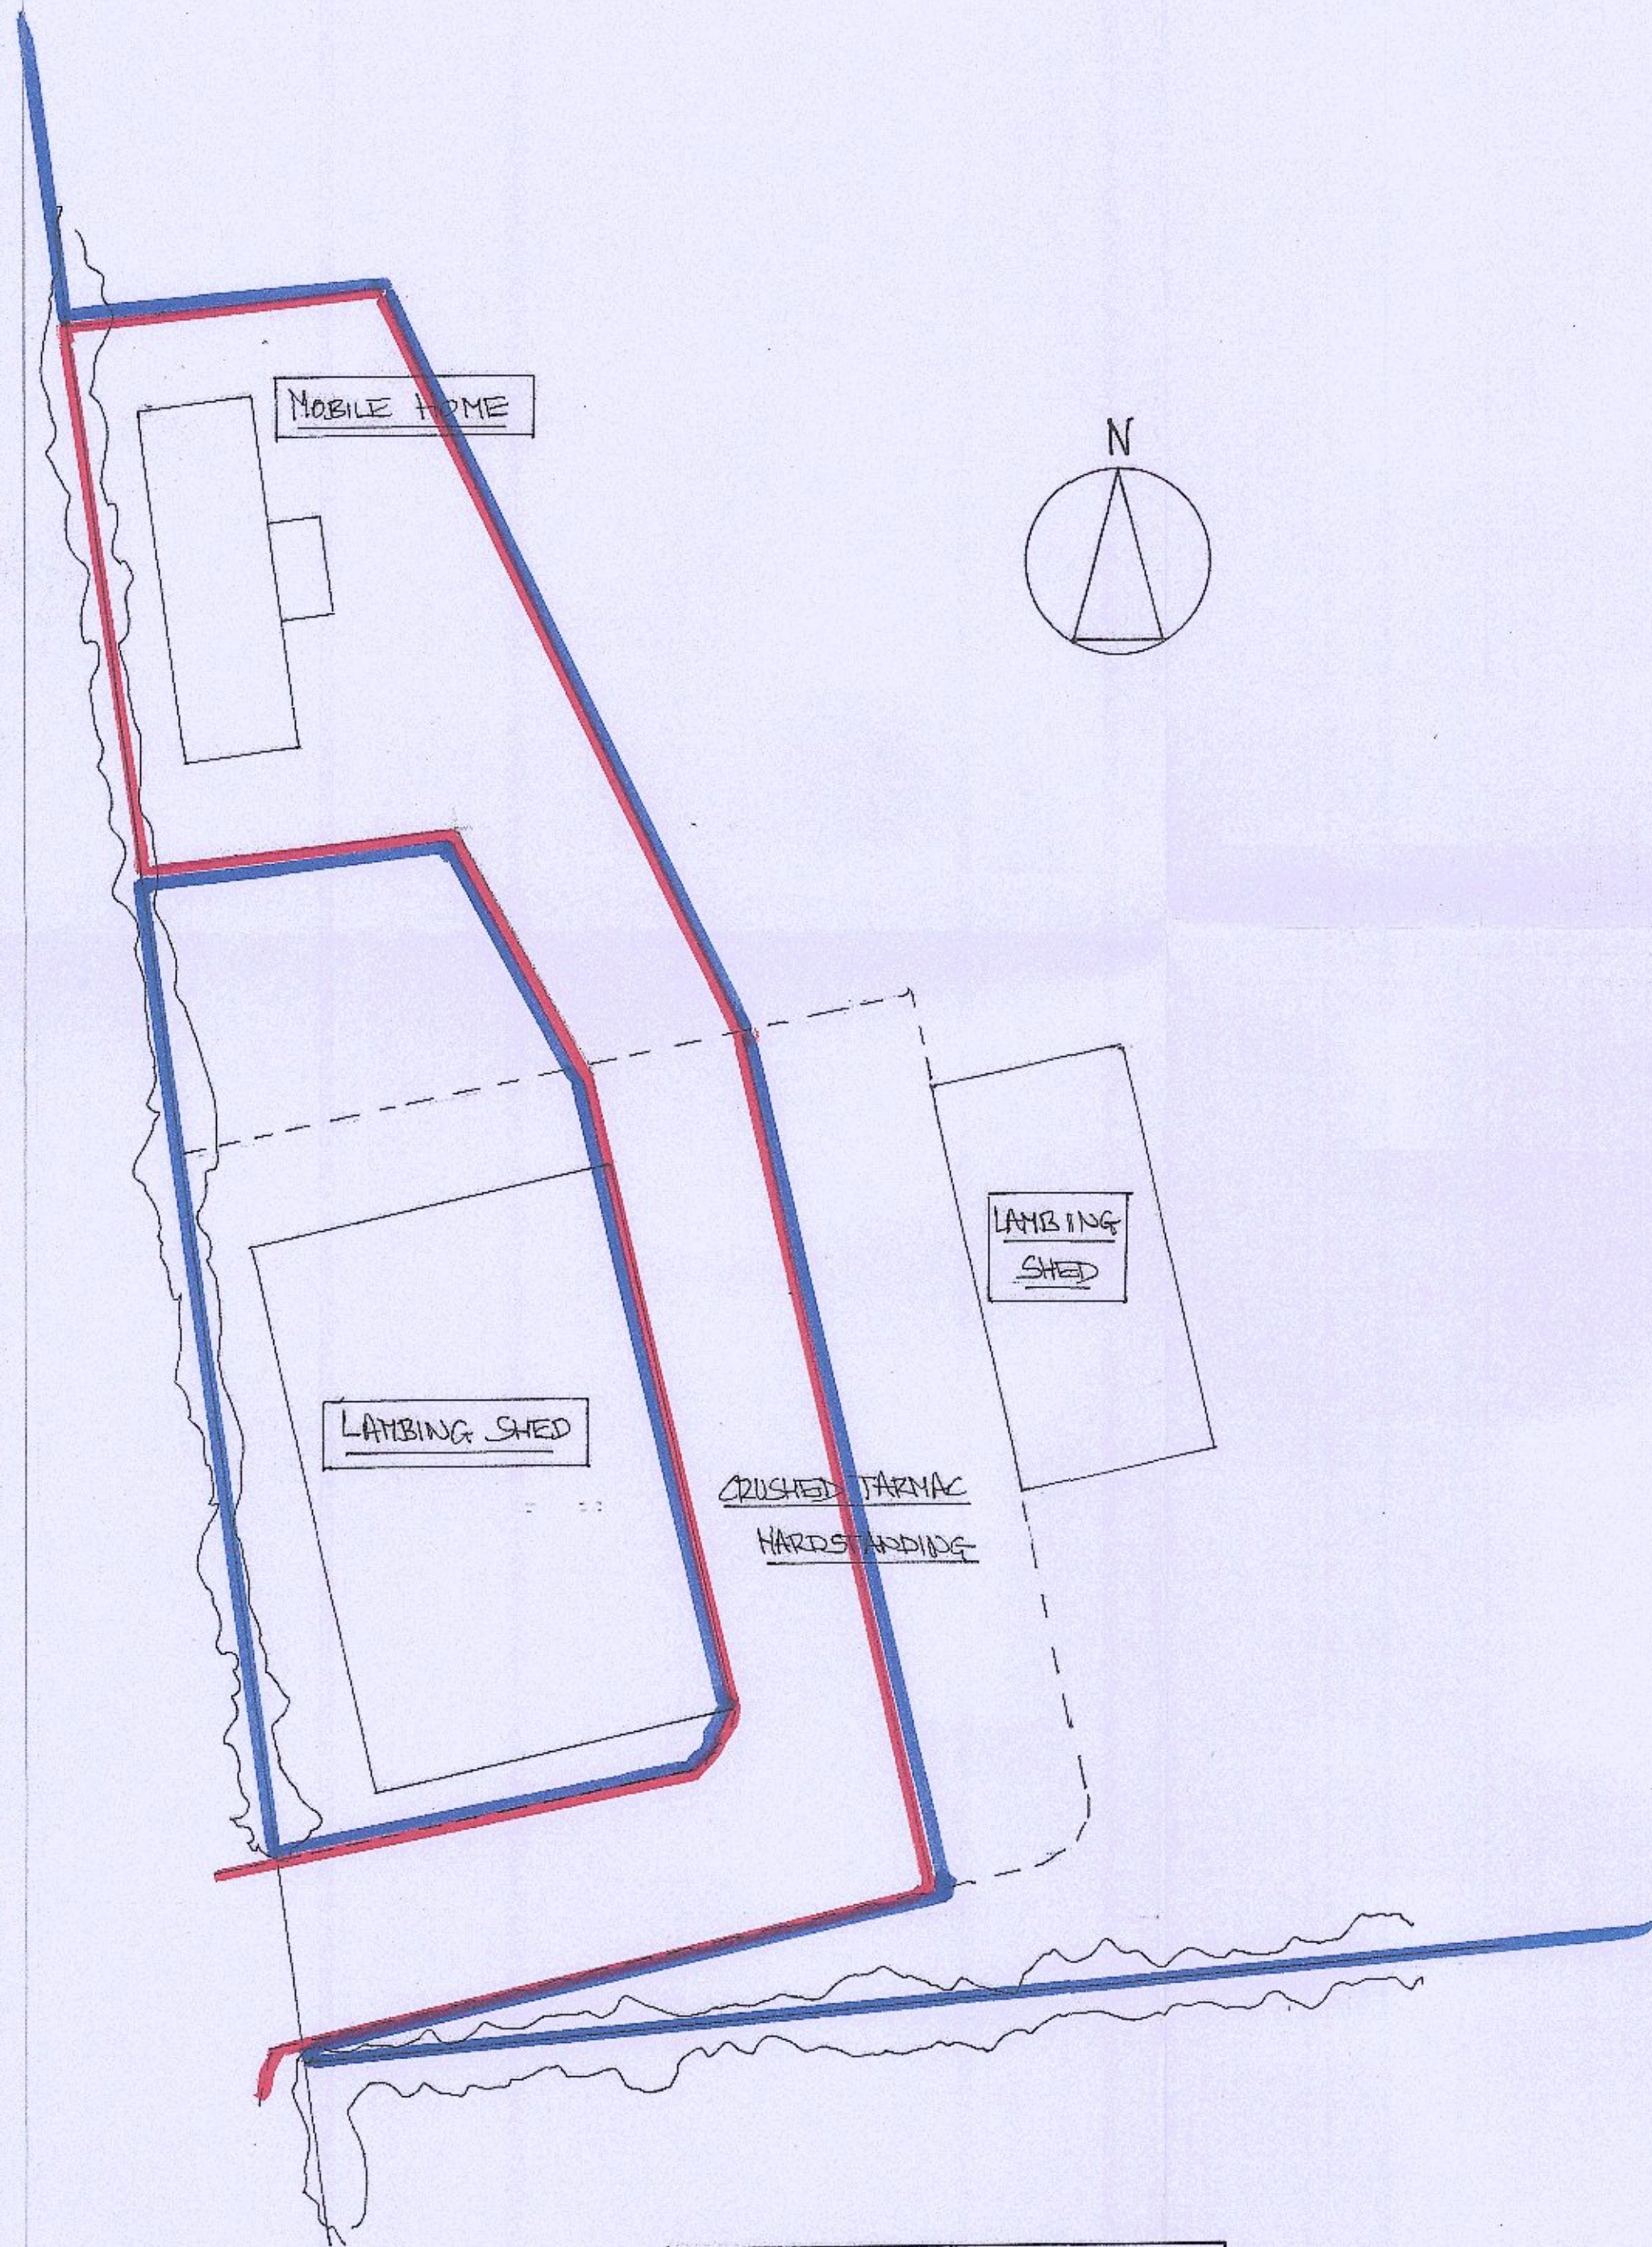



FOUL WATER DRAINAGE - CHEMICAL TOILET
 SURFACE WATER DRAINAGE - SOAKAWAY
 MAINS SUPPLY FOR WATER + ELECTRICITY

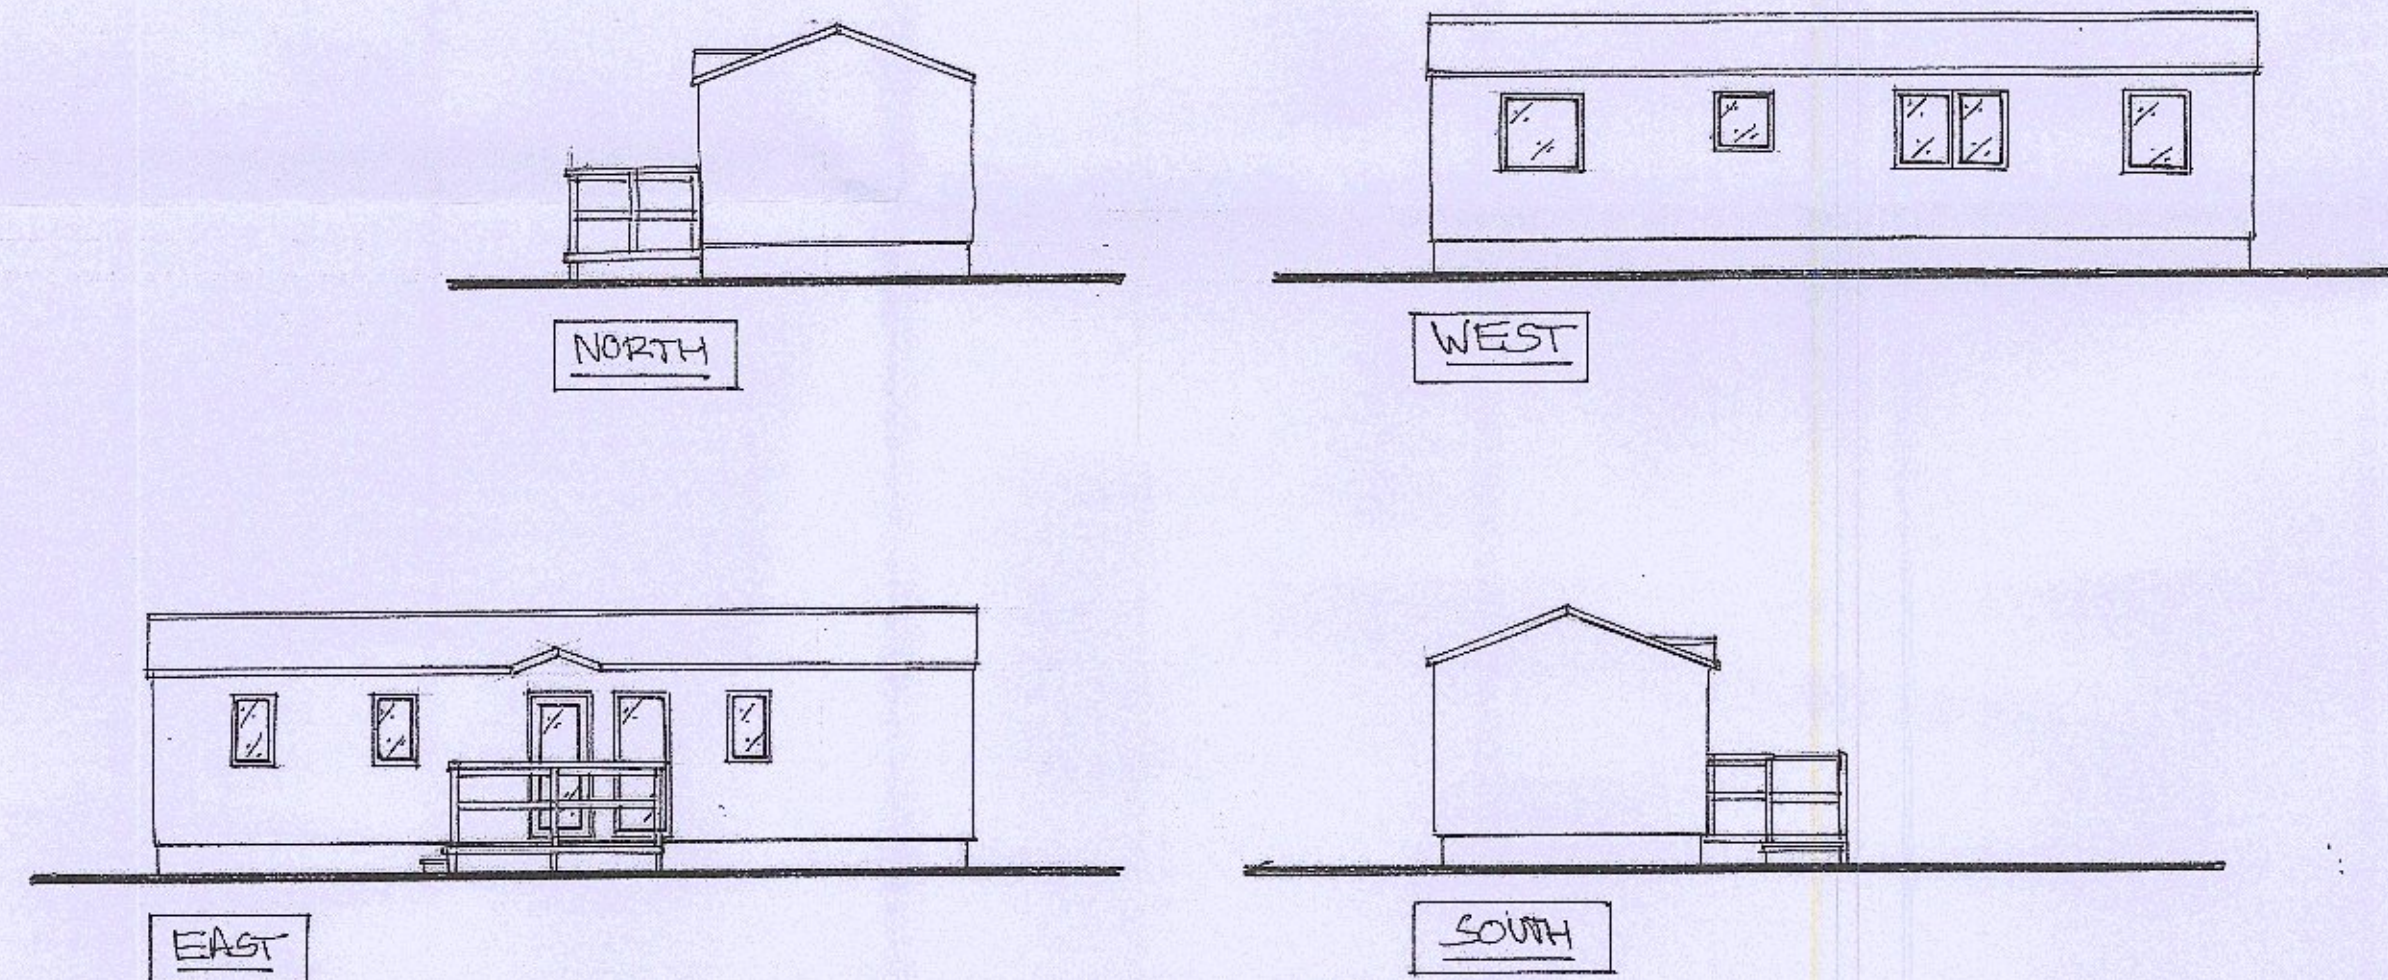


SITE PLAN 1:200

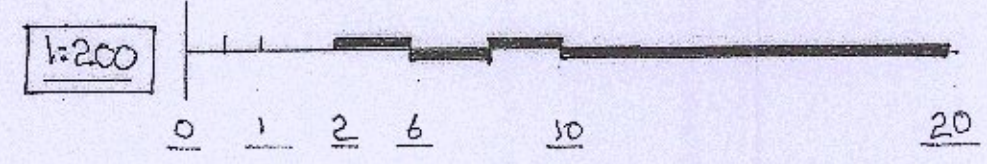


ELEVATIONS 1:100

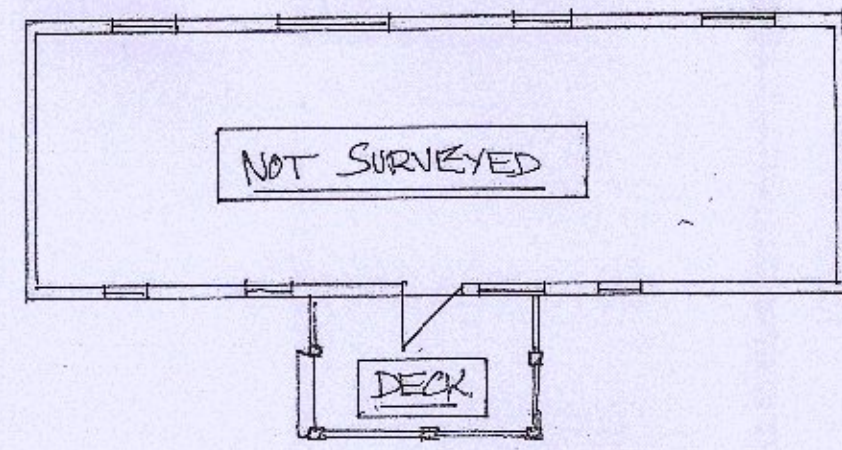

FLOOR PLAN 1:100

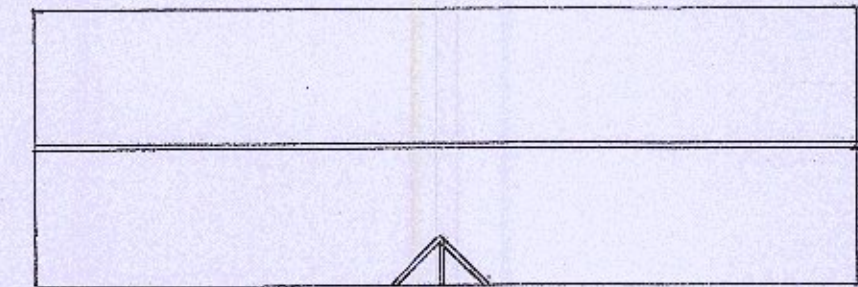

ROOF PLAN 1:100

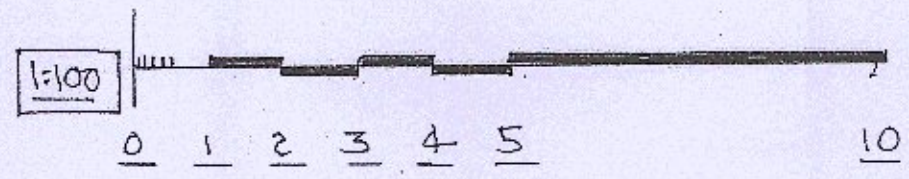


NOTES:-

THIS DRAWING HAS BEEN PRODUCED SOLELY FOR THE PURPOSE OF SUBMISSION OF PLANNING APPLICATIONS. IT SHOULD NOT BE CONSTRUED AS BEING A CONSTRUCTION DRAWING.

PROPOSAL - RETENTION OF EXISTING MOBILE HOME TO FORM RESIDENTIAL DWELLING ON LAND KNOWN AS - "THE CRAFT", NARBOROUGH ROAD, PENTNEY, NORFOLK, PE32 1JD

DRN:- JOHN STEPHENSON
 01366 383715

REVISIONS:-

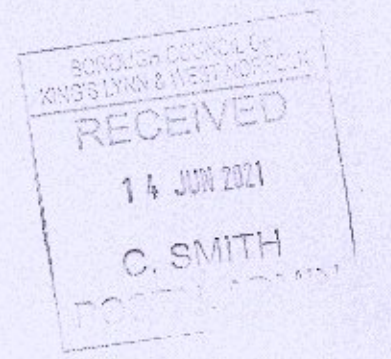

SCALES:- 1:100, 1:200

DATE:- JUNE 2021

DRG. No.:- 1673