




NOTES
 These drawings have been prepared for the purpose of obtaining Planning Permission only. Any discrepancies found should be immediately communicated to the designer for further consideration.
 Any boundaries shown on the drawing are indicative only and should not be used to signify ownership.


DO NOT SCALE FROM THIS DRAWING.

@ COPYRIGHT HALL'S HOLDINGS LTD 2021

BASED ON ORDNANCE SURVEY © CROWN COPYRIGHT 2021.
 ALL RIGHTS RESERVED USED WITH PERMISSION.
 LICENCE NUMBER 100055041.

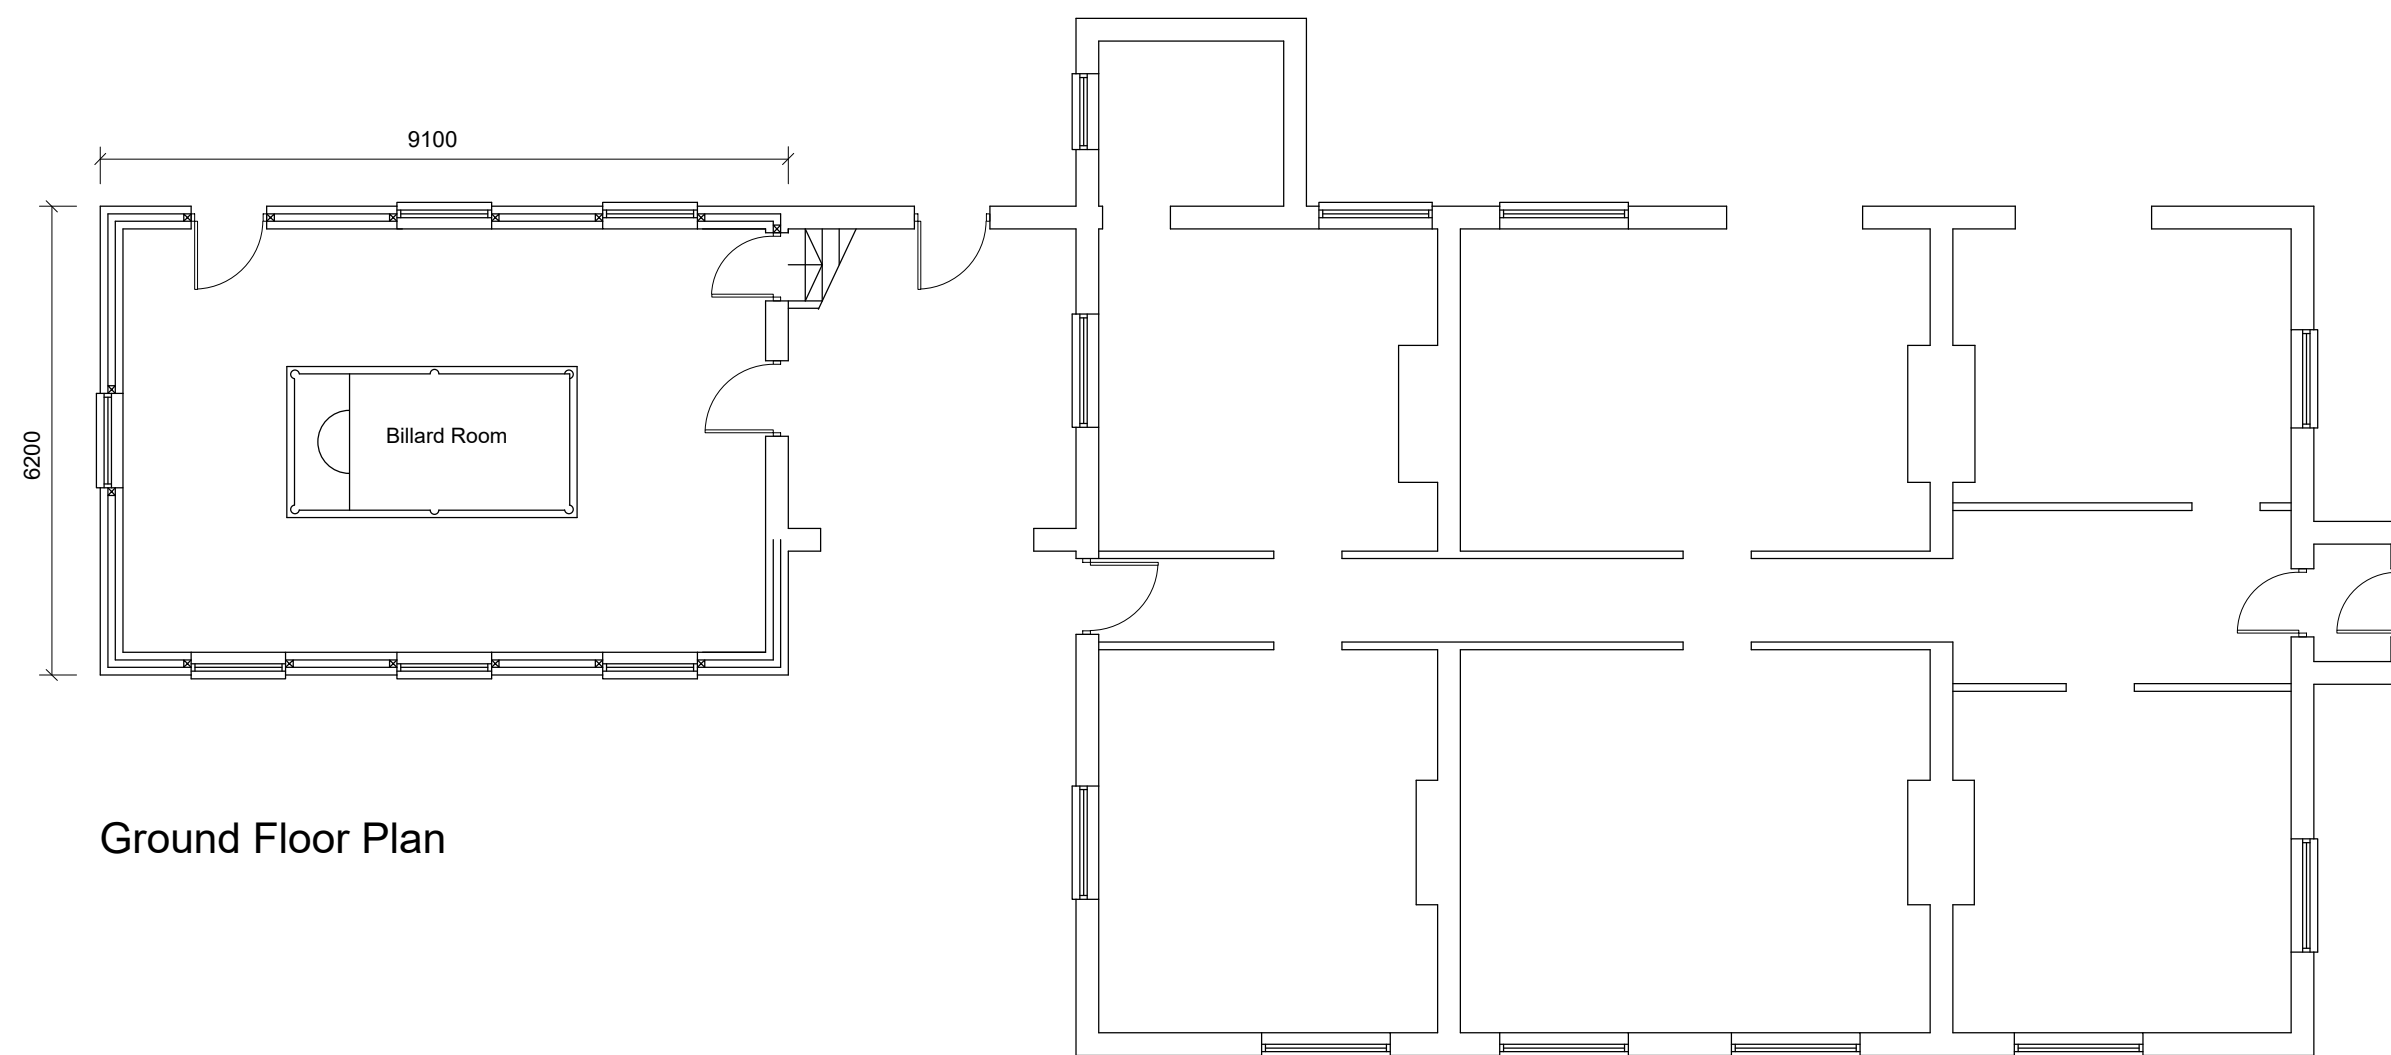


Ground Floor Plan

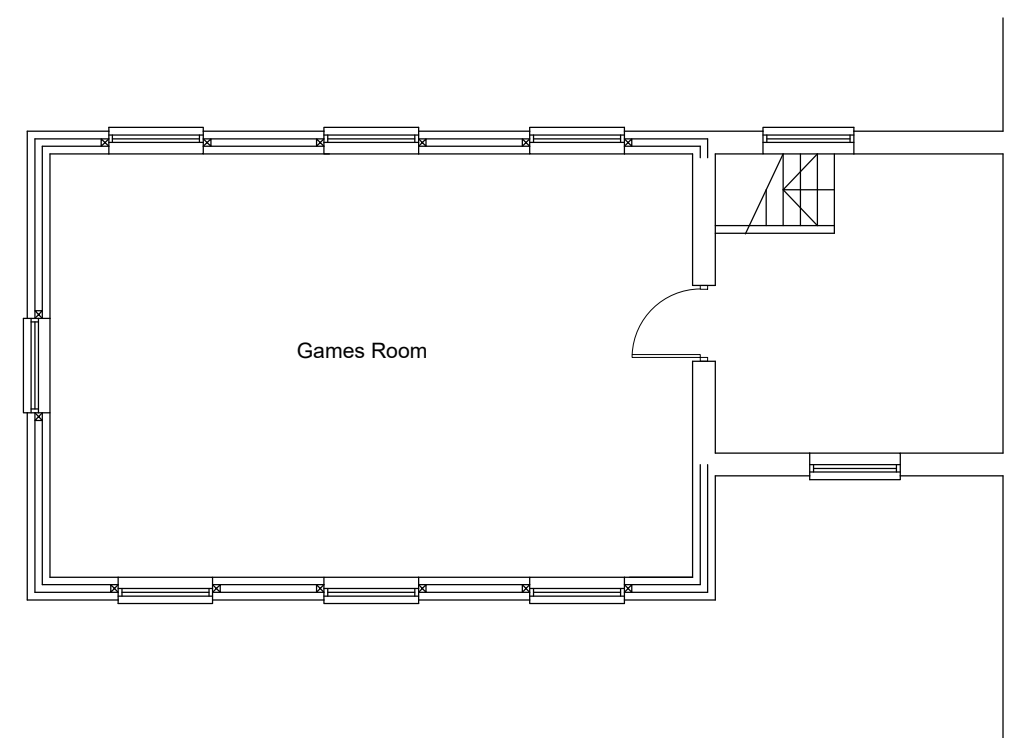

First Floor Plan

1:100 Scale bar for guidance only. Do not scale off this drawing

 

Rev.	Comments	Drawn	Date
Agent			
Halls Holdings Ltd Halls Holdings House Bowman Way Battlefield Shrewsbury SY4 3DR Tel: 01743 450700 Fax: 01743 443759 web: www.hallsgb.com			
Site Address			
PROPOSED ALTERATIONS THE GRANARY KENWICK LODGE FARM HOUSE KENWICK ELLESEMERE SY12 0JQ			
Client			
A & P.J WRENCH LTD			
Contact			
OLLIE THOMAS olliet@hallsgb.com			
Title			
PROPOSED FLOOR PLANS			
Drawn by			
D Haughton buildingdesign@hallsgb.com			
Scale	1:100 (@A2)		Date
Dwg. No.	HPT1128-005		Rev.
			-