



TONY ROWLAND ARCHITECTURAL SERVICES

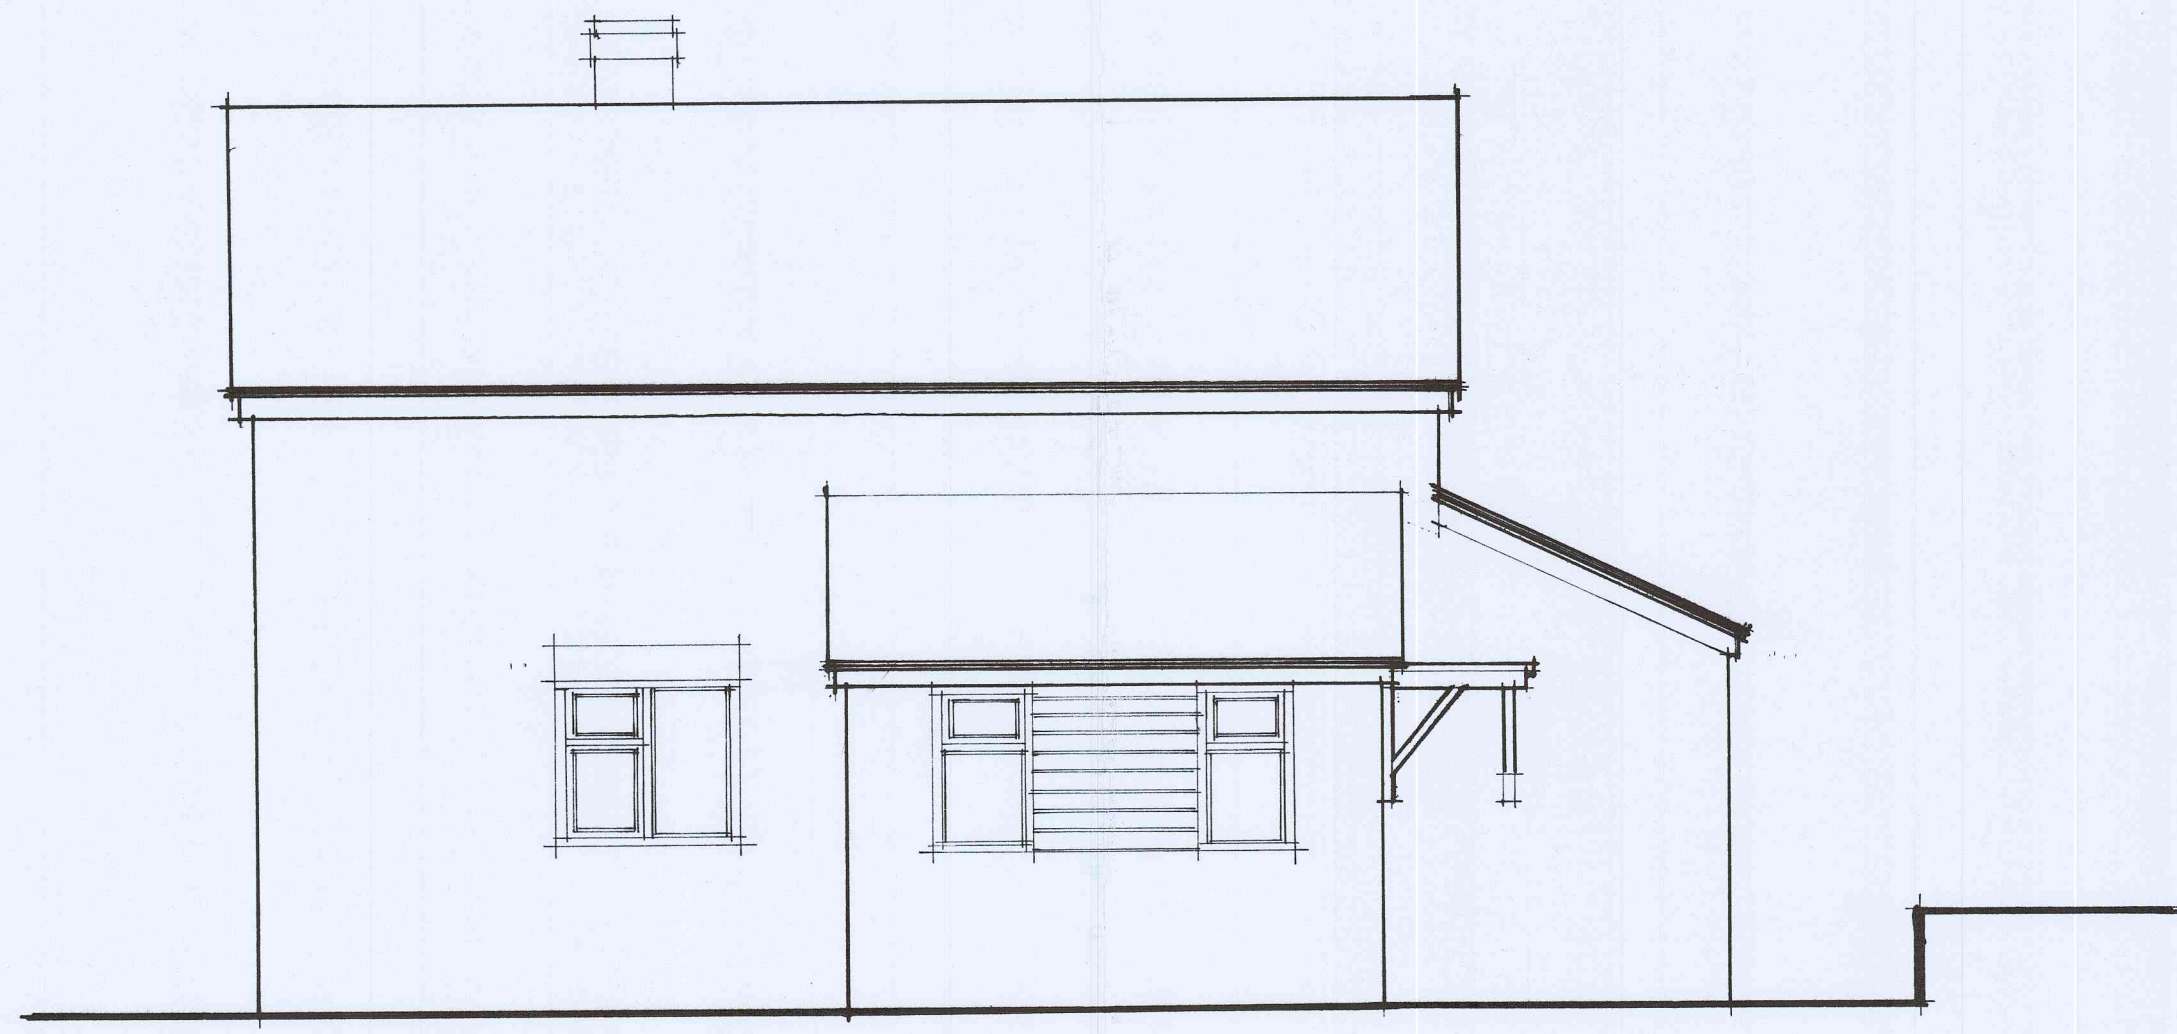


SOUTH-WEST ELEVATION

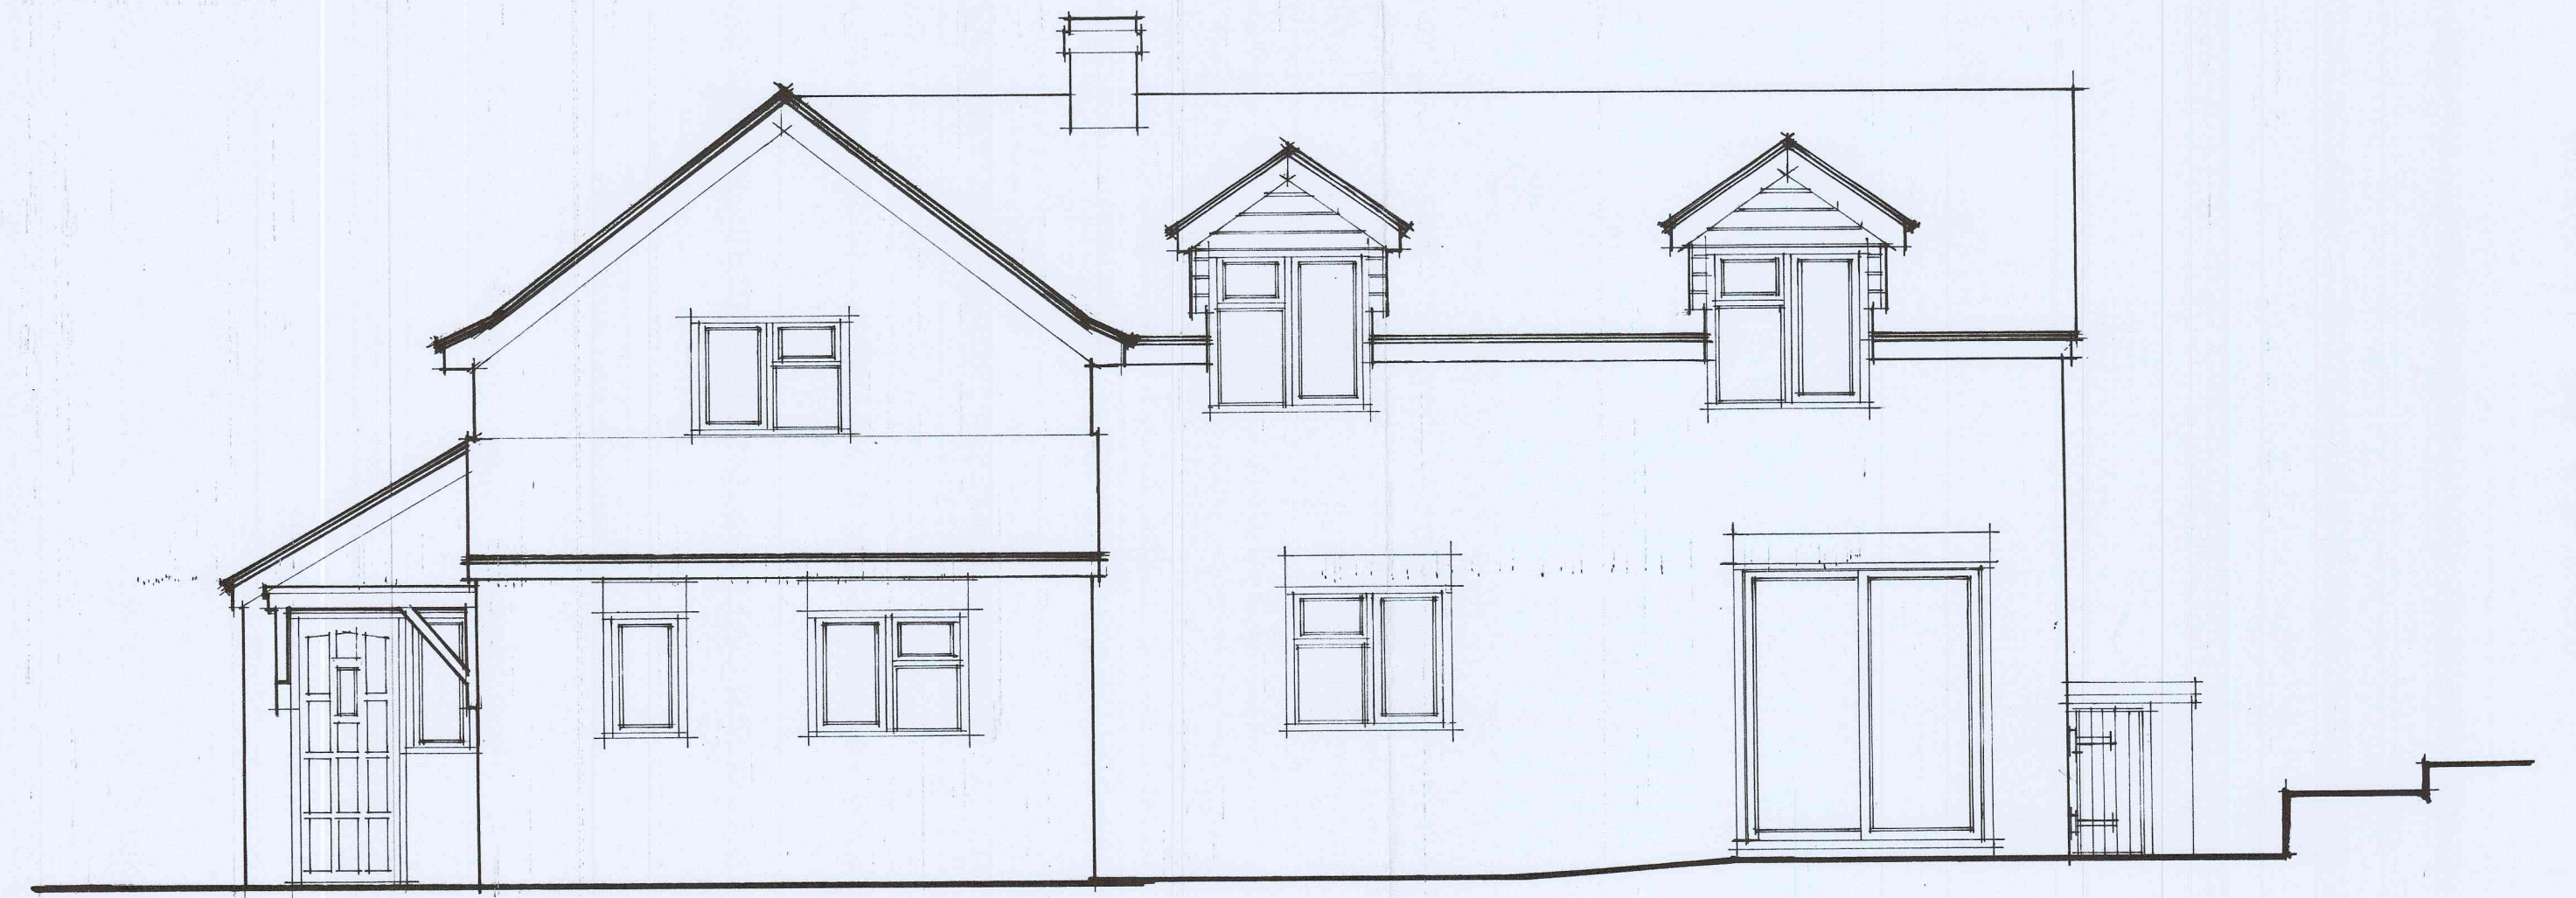


SOUTH-EAST ELEVATION

SCALE 1:50

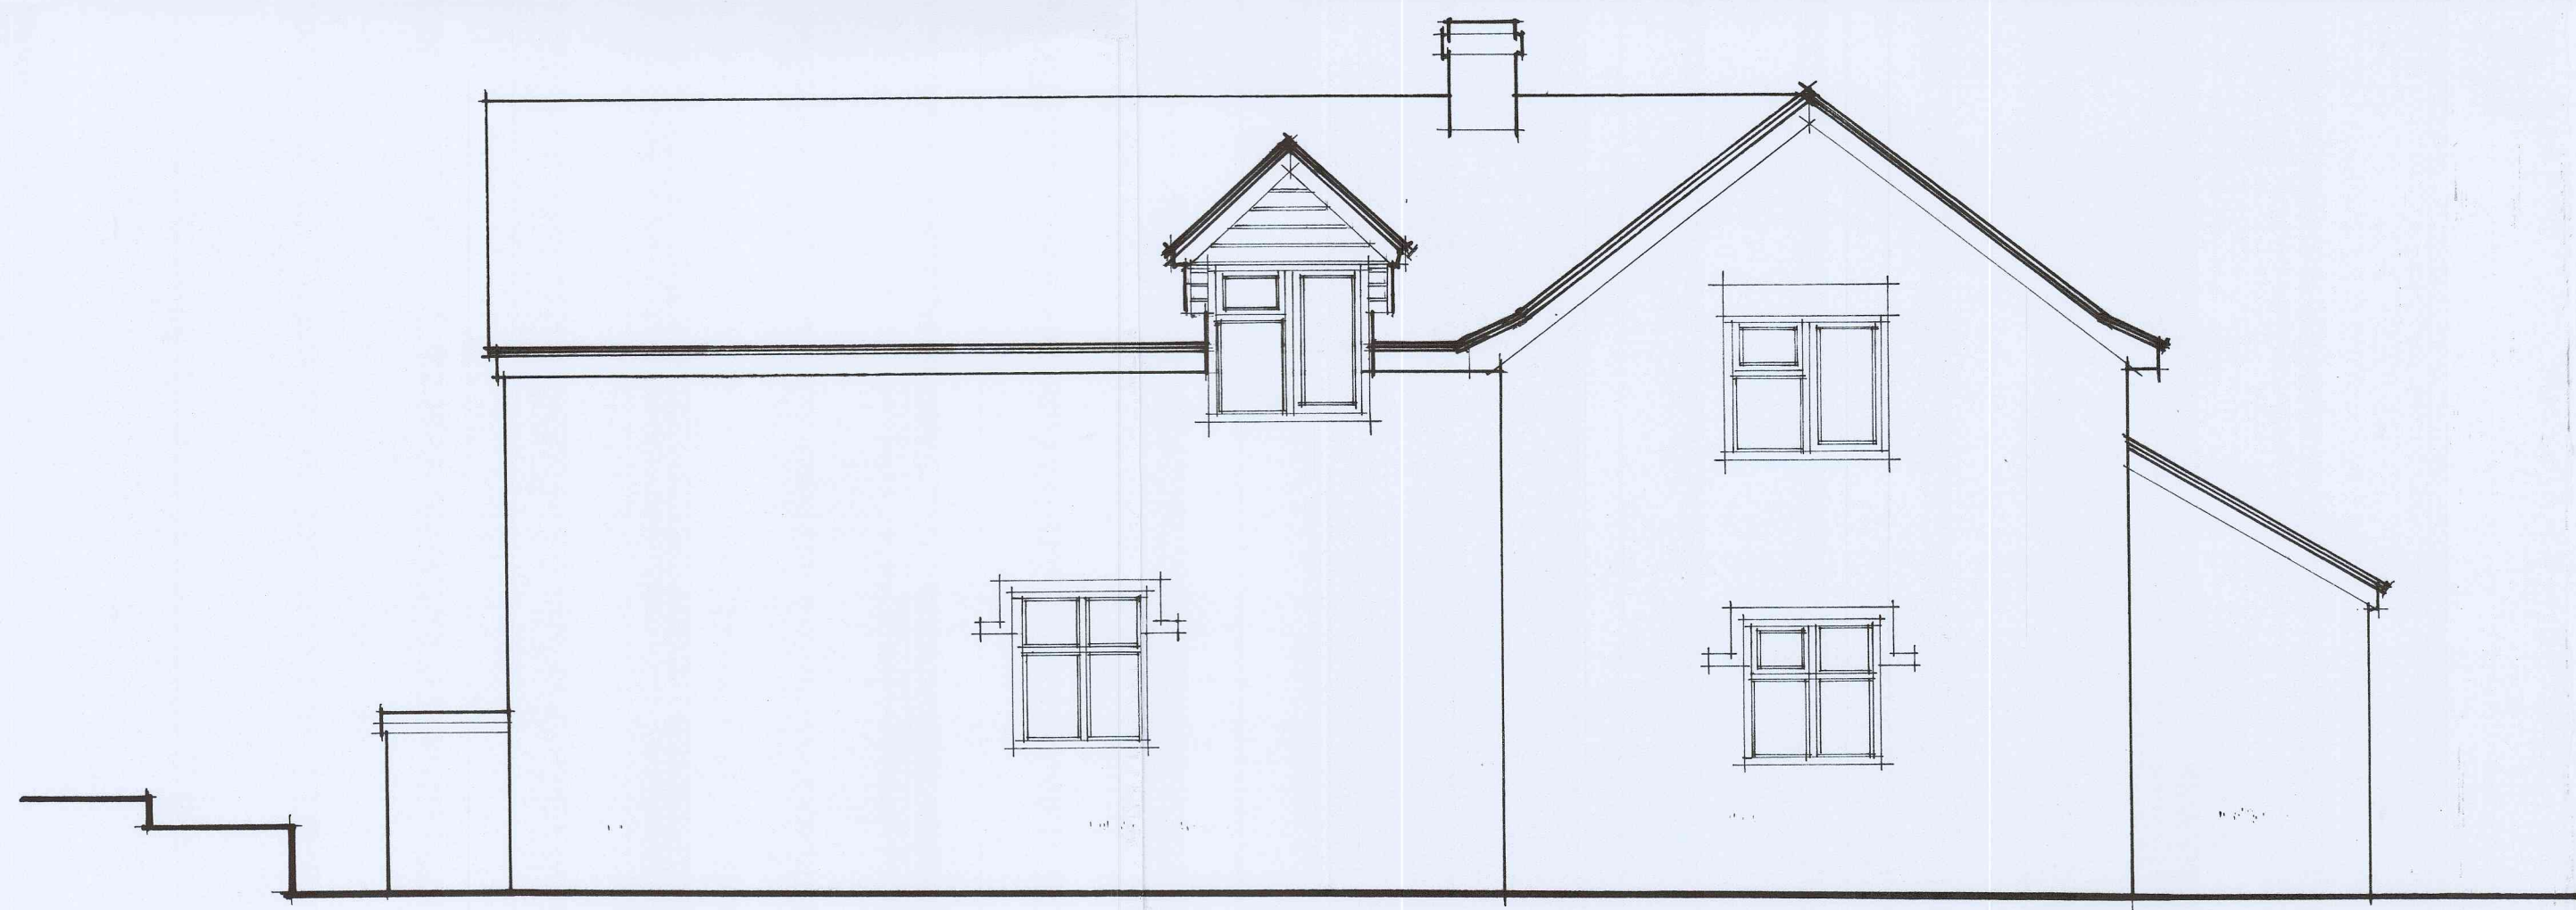

NORTH-WEST ELEVATION

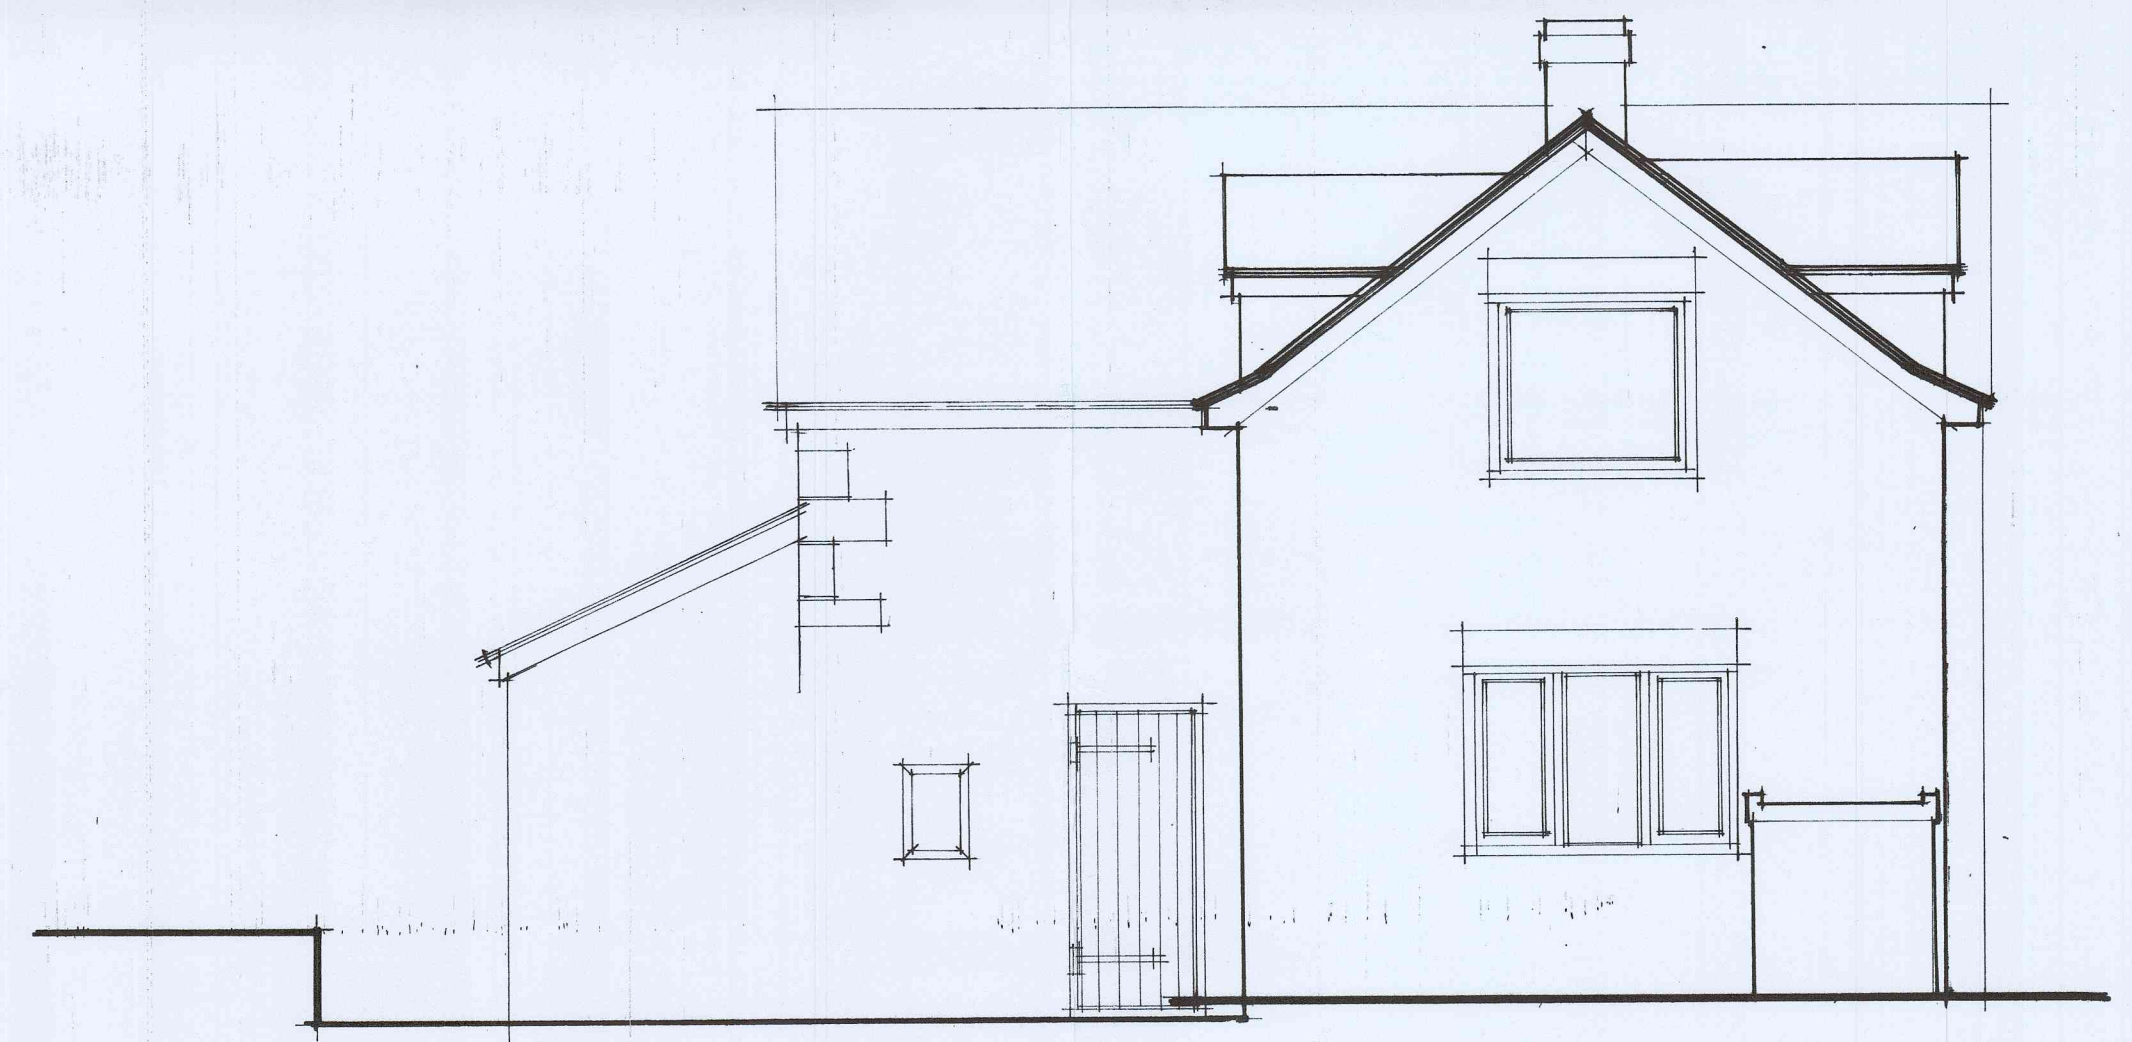

NORTH-EAST ELEVATION

EXISTING ELEVATIONS