


FIRST FLOOR PLAN



FRONT ELEVATION

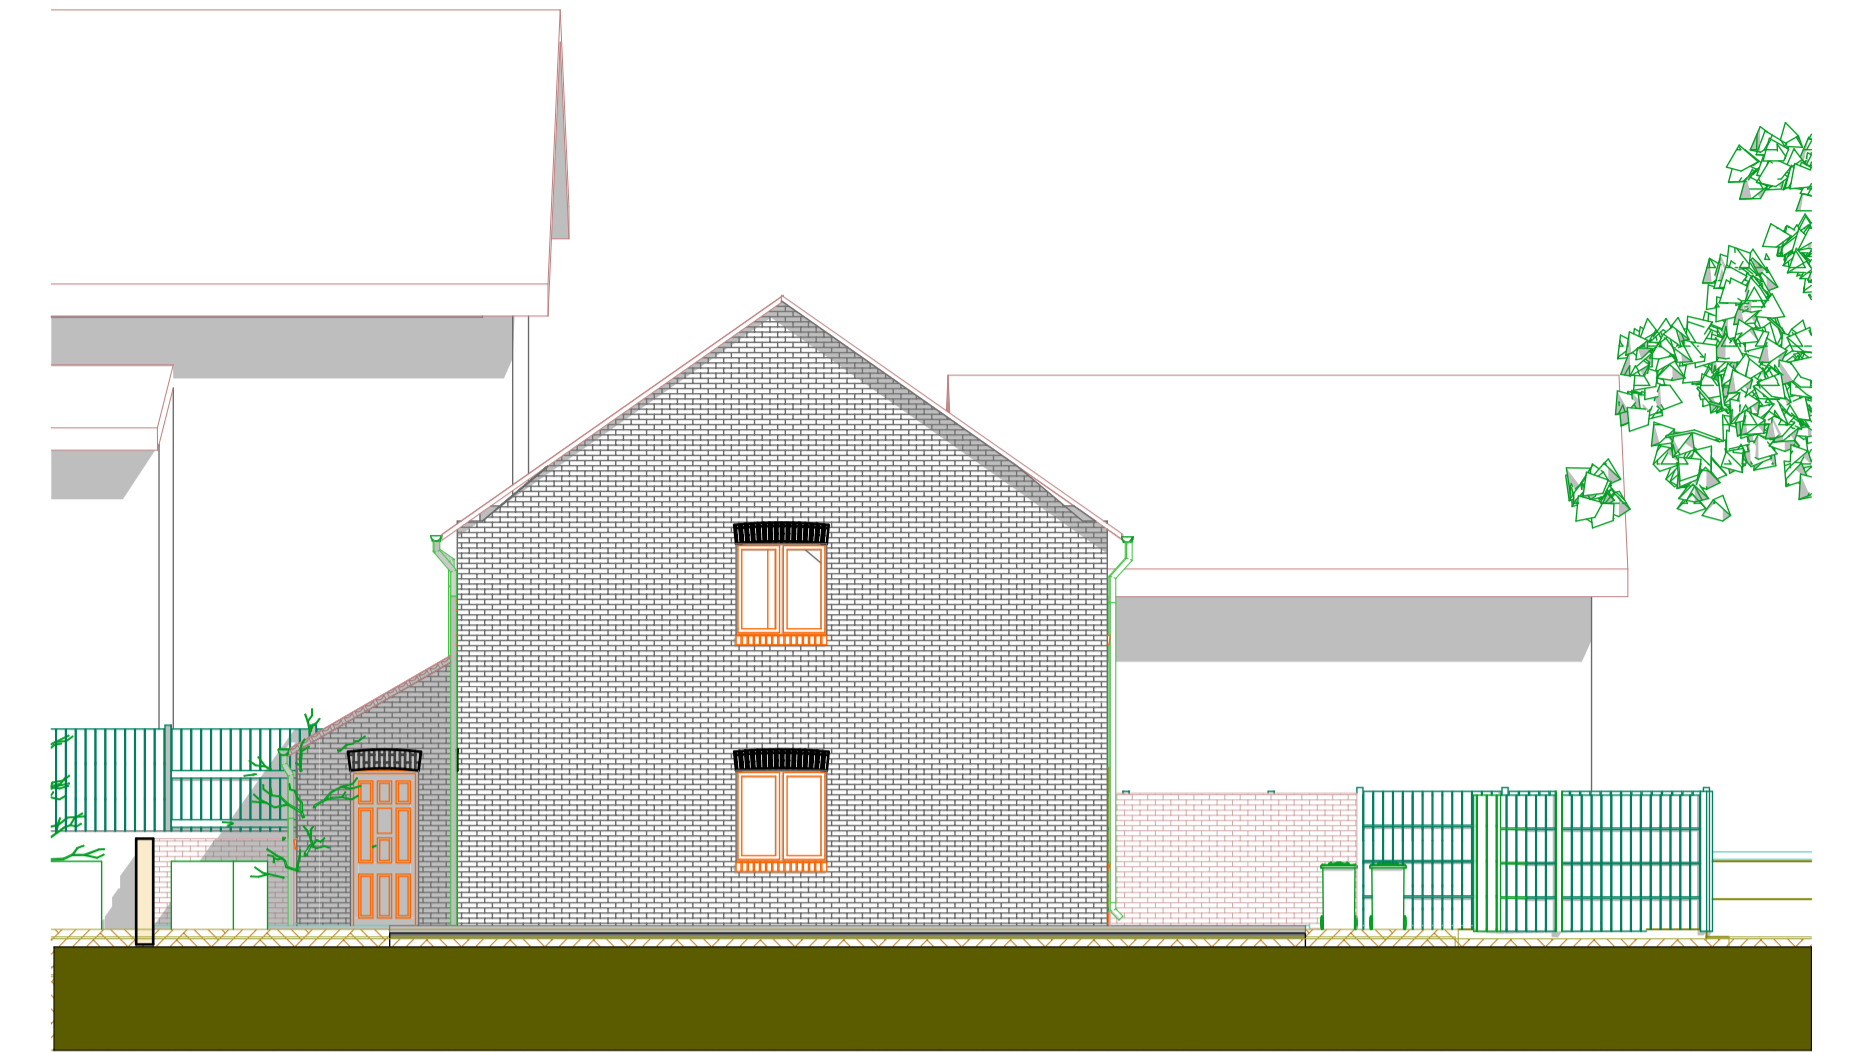


END ELEVATION




REAR ELEVATION



END ELEVATION

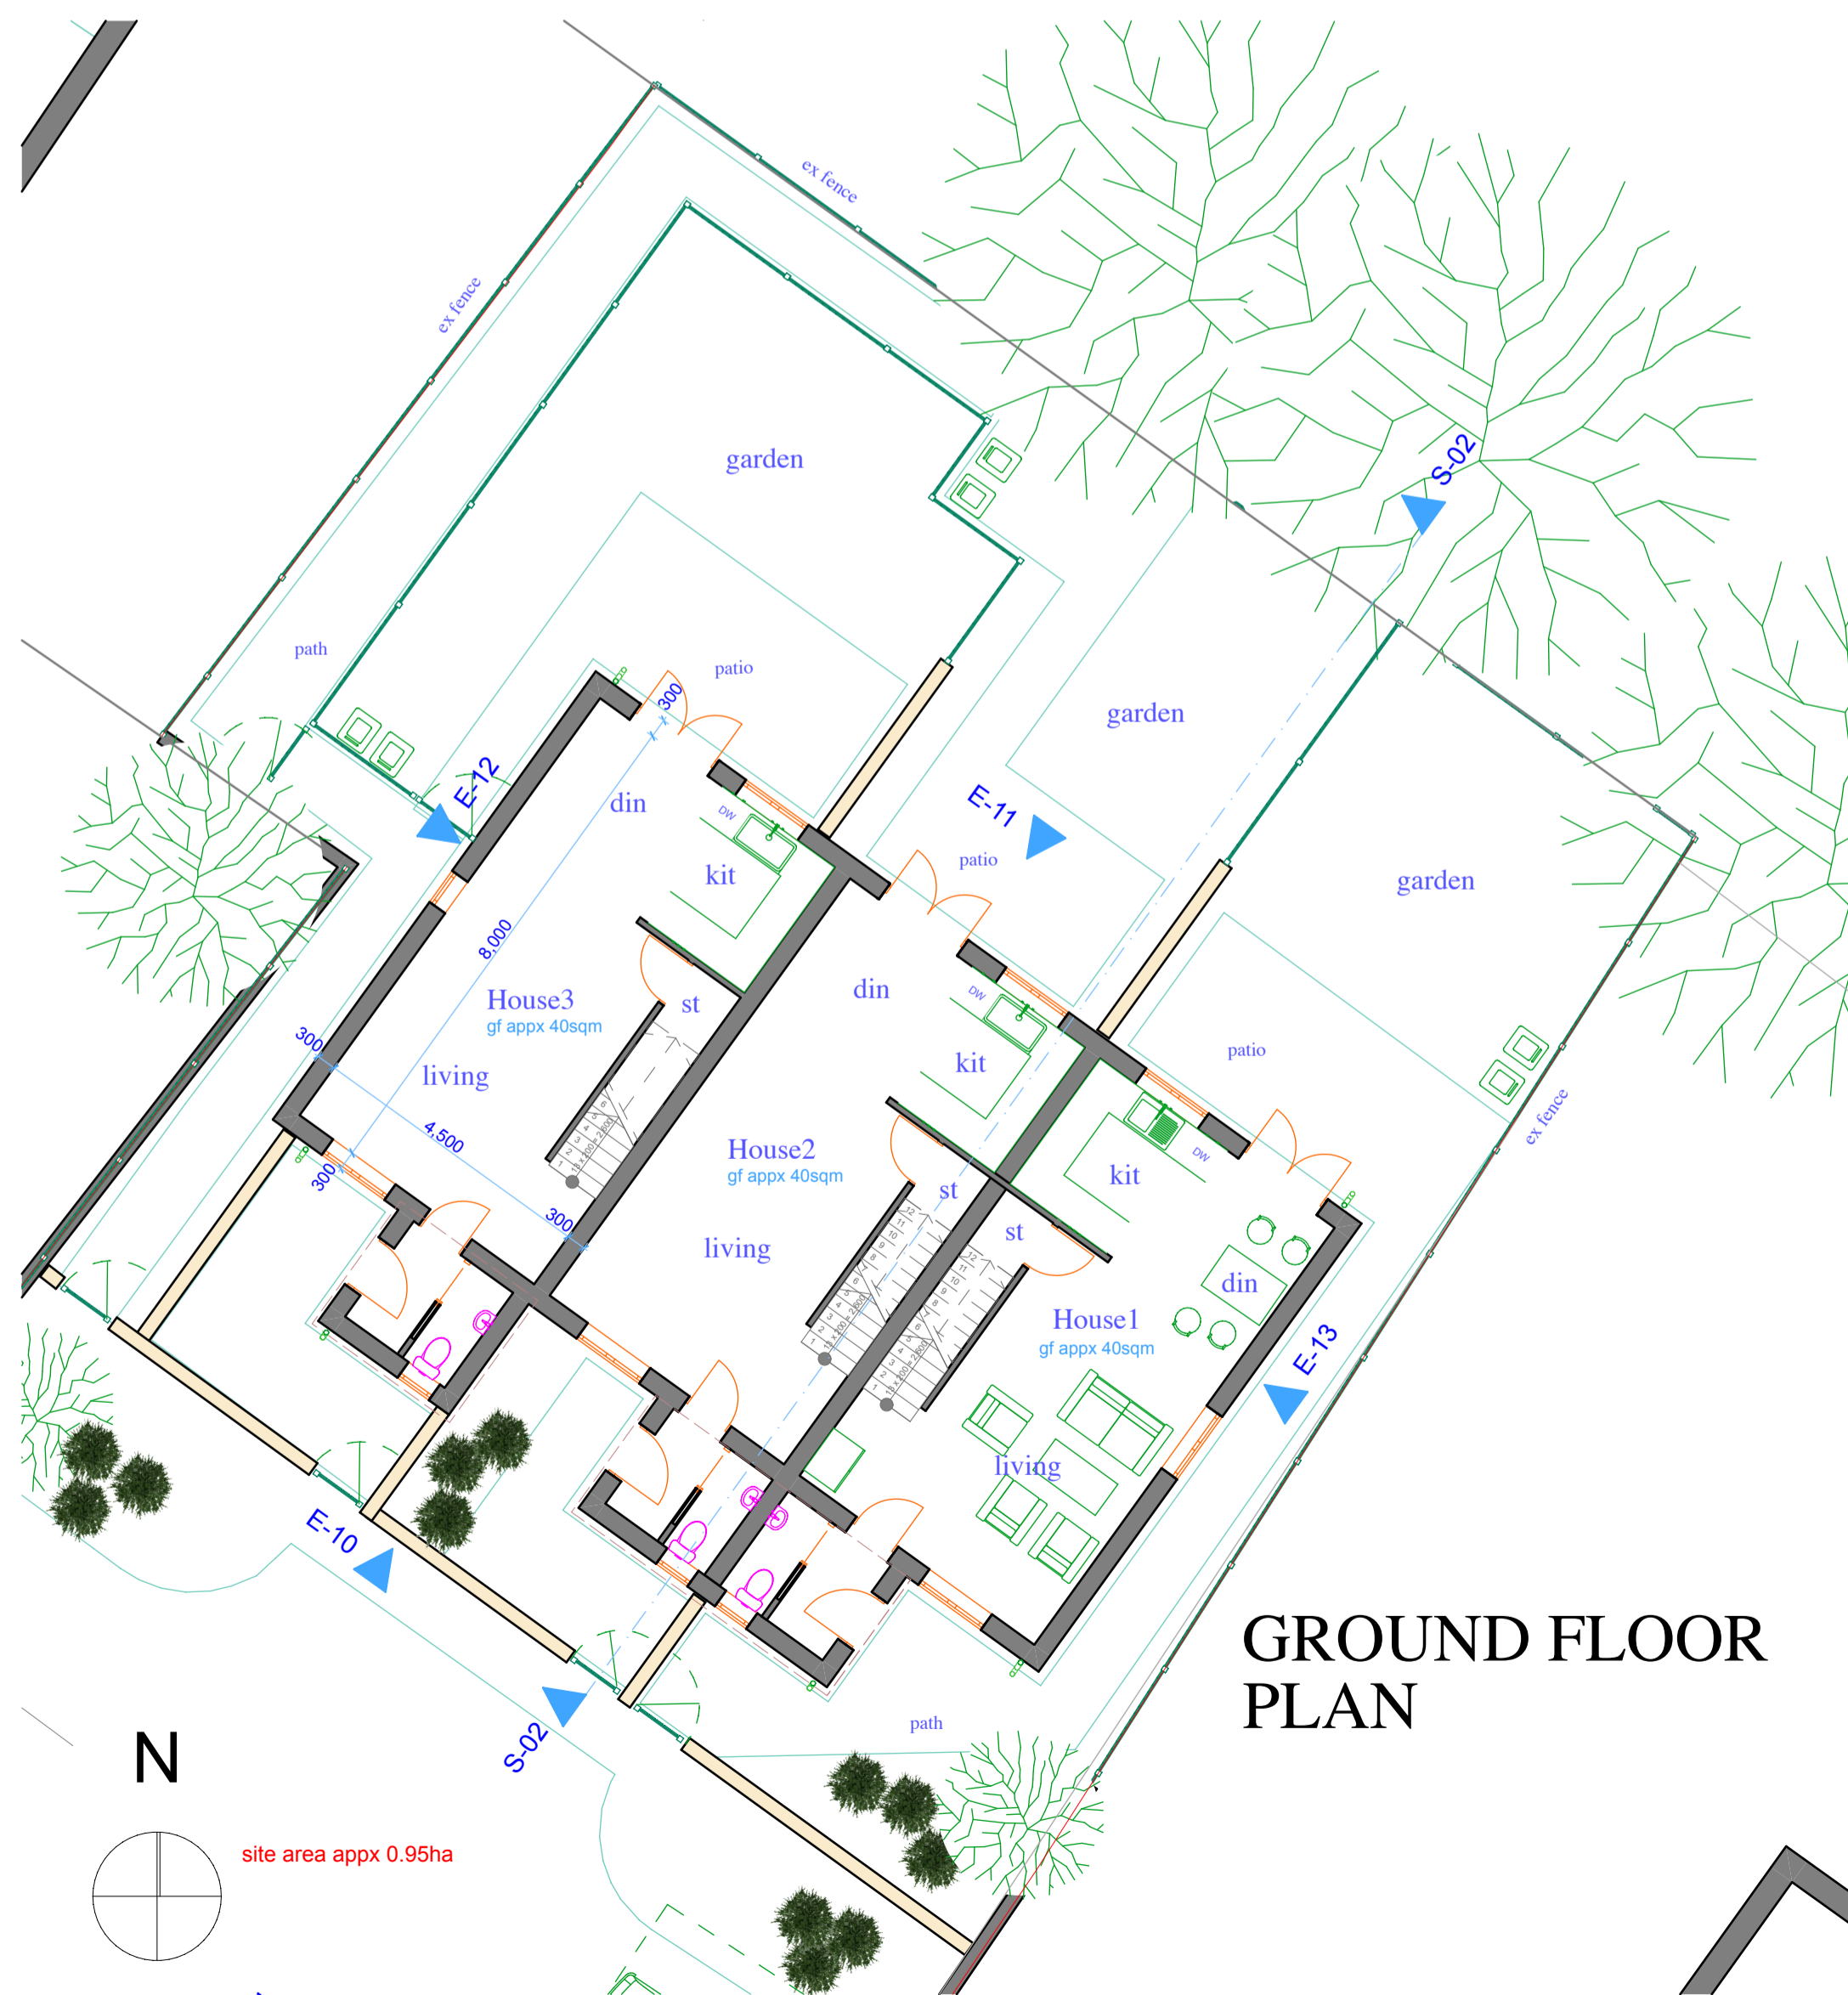

GROUND FLOOR PLAN

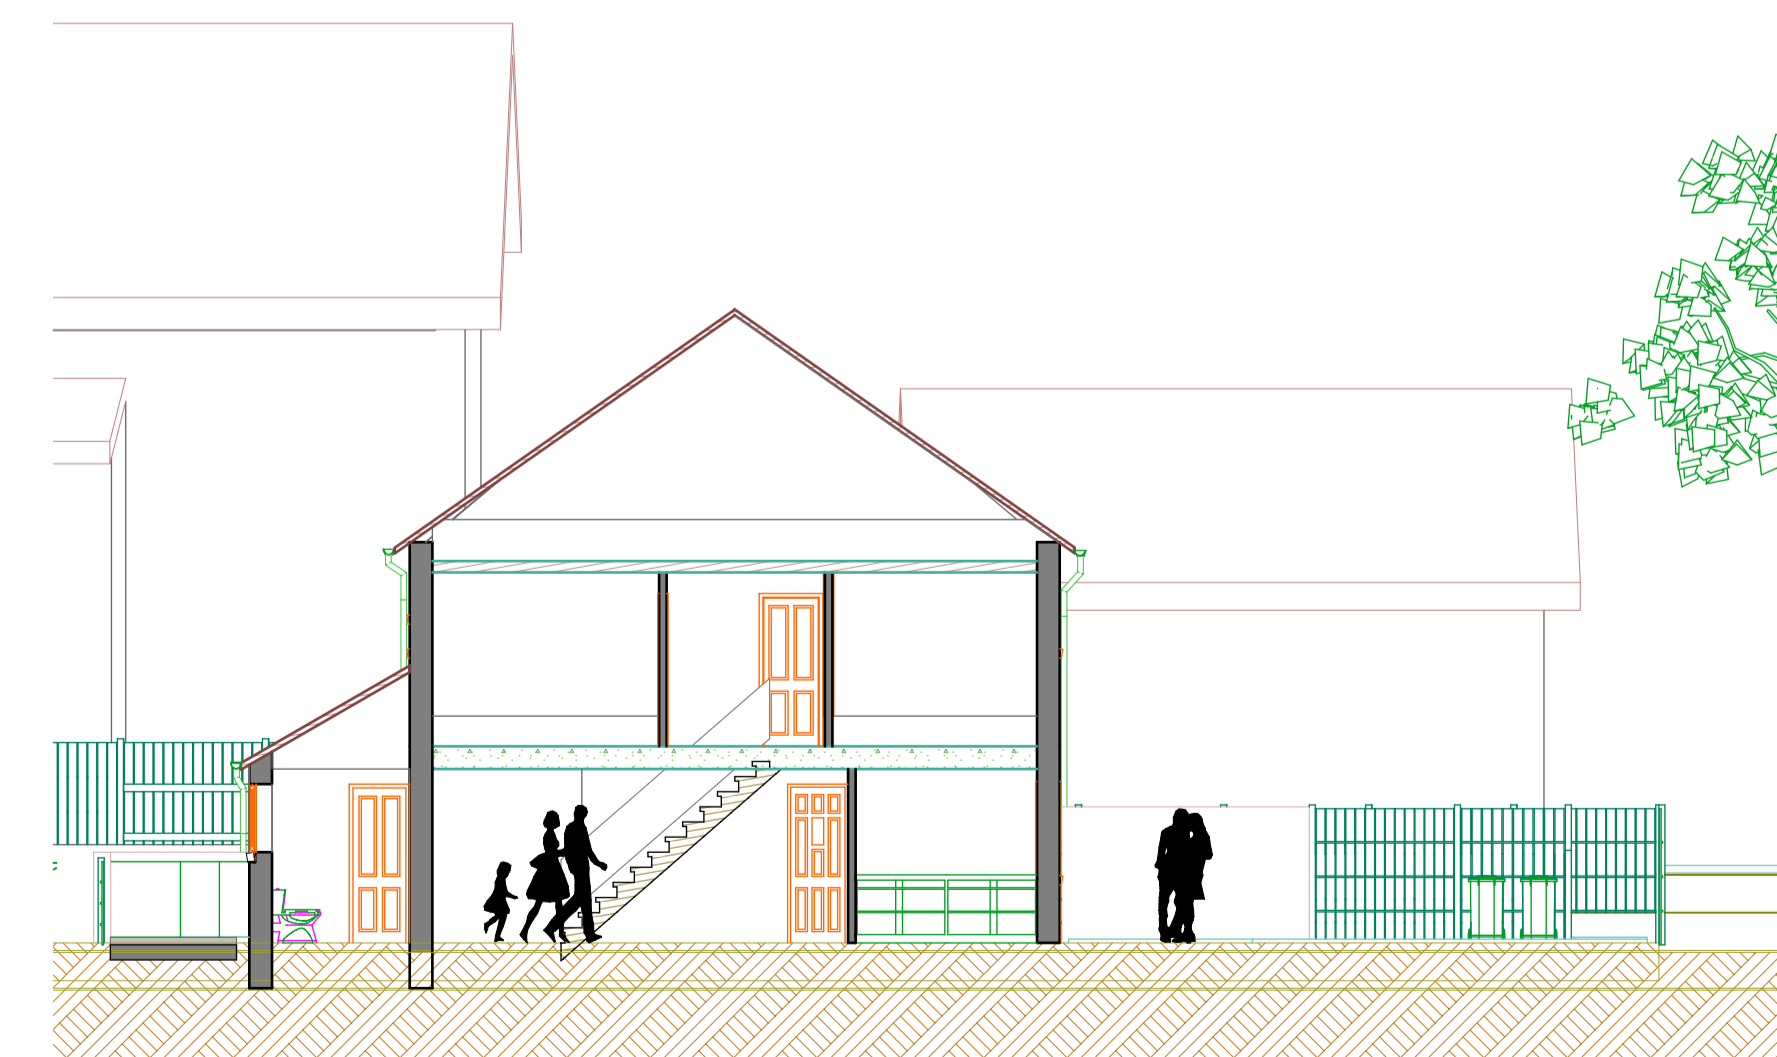

CROSS-SECTION 02

Copyright: the drawing shall not be reproduced nor used for any other purpose without written permission. The drawing must be read in conjunction with all other related drawings and documentation. Do not scale, use figured dimensions only. Building Regulations: it is the contractors responsibility to ensure full compliance with the Building Regulations. It is the contractors responsibility to check and verify all dimensions on site. Any discrepancies to be reported immediately. Materials: to conform with relevant British or European Standards/ Codes of practice. IF IN DOUBT ASK.

Company Title



ALAN WAHLERS
Chartered Architect

Maple Tree Cottage
Southwell Road
FARNSFIELD
Newark Nottinghamshire NG22 8EB
Tel: 01623 882715 Email: alan@wahlers.co.uk

Job Title
Proposed Development
6 Willow Wong
BURTON JOYCE Notts

Drawing Name
**00-Ground Floor (6), Elevation (1),
Elevation, Building Section (3), 01-
First Floor (3)**

Drawing Status
PLANNING

Drawn by
AW Date
15.05.21

Checked by
Date

Drawing Scale
1:100

Layout ID
1800:17

Status Revision