


Copyright: the drawing shall not be reproduced nor used for any other purpose without written permission. The drawing must be read in conjunction with all other related drawings and documentation. Do not scale, use figured dimensions only. Building Regulations: it is the contractors responsibility to ensure full compliance with the Building Regulations. It is the contractors responsibility to check and verify all dimensions on site. Any discrepancies to be reported immediately. Materials: to conform with relevant British or European Standards/ Codes of practice. IF IN DOUBT ASK.




FIRST FLOOR PLAN

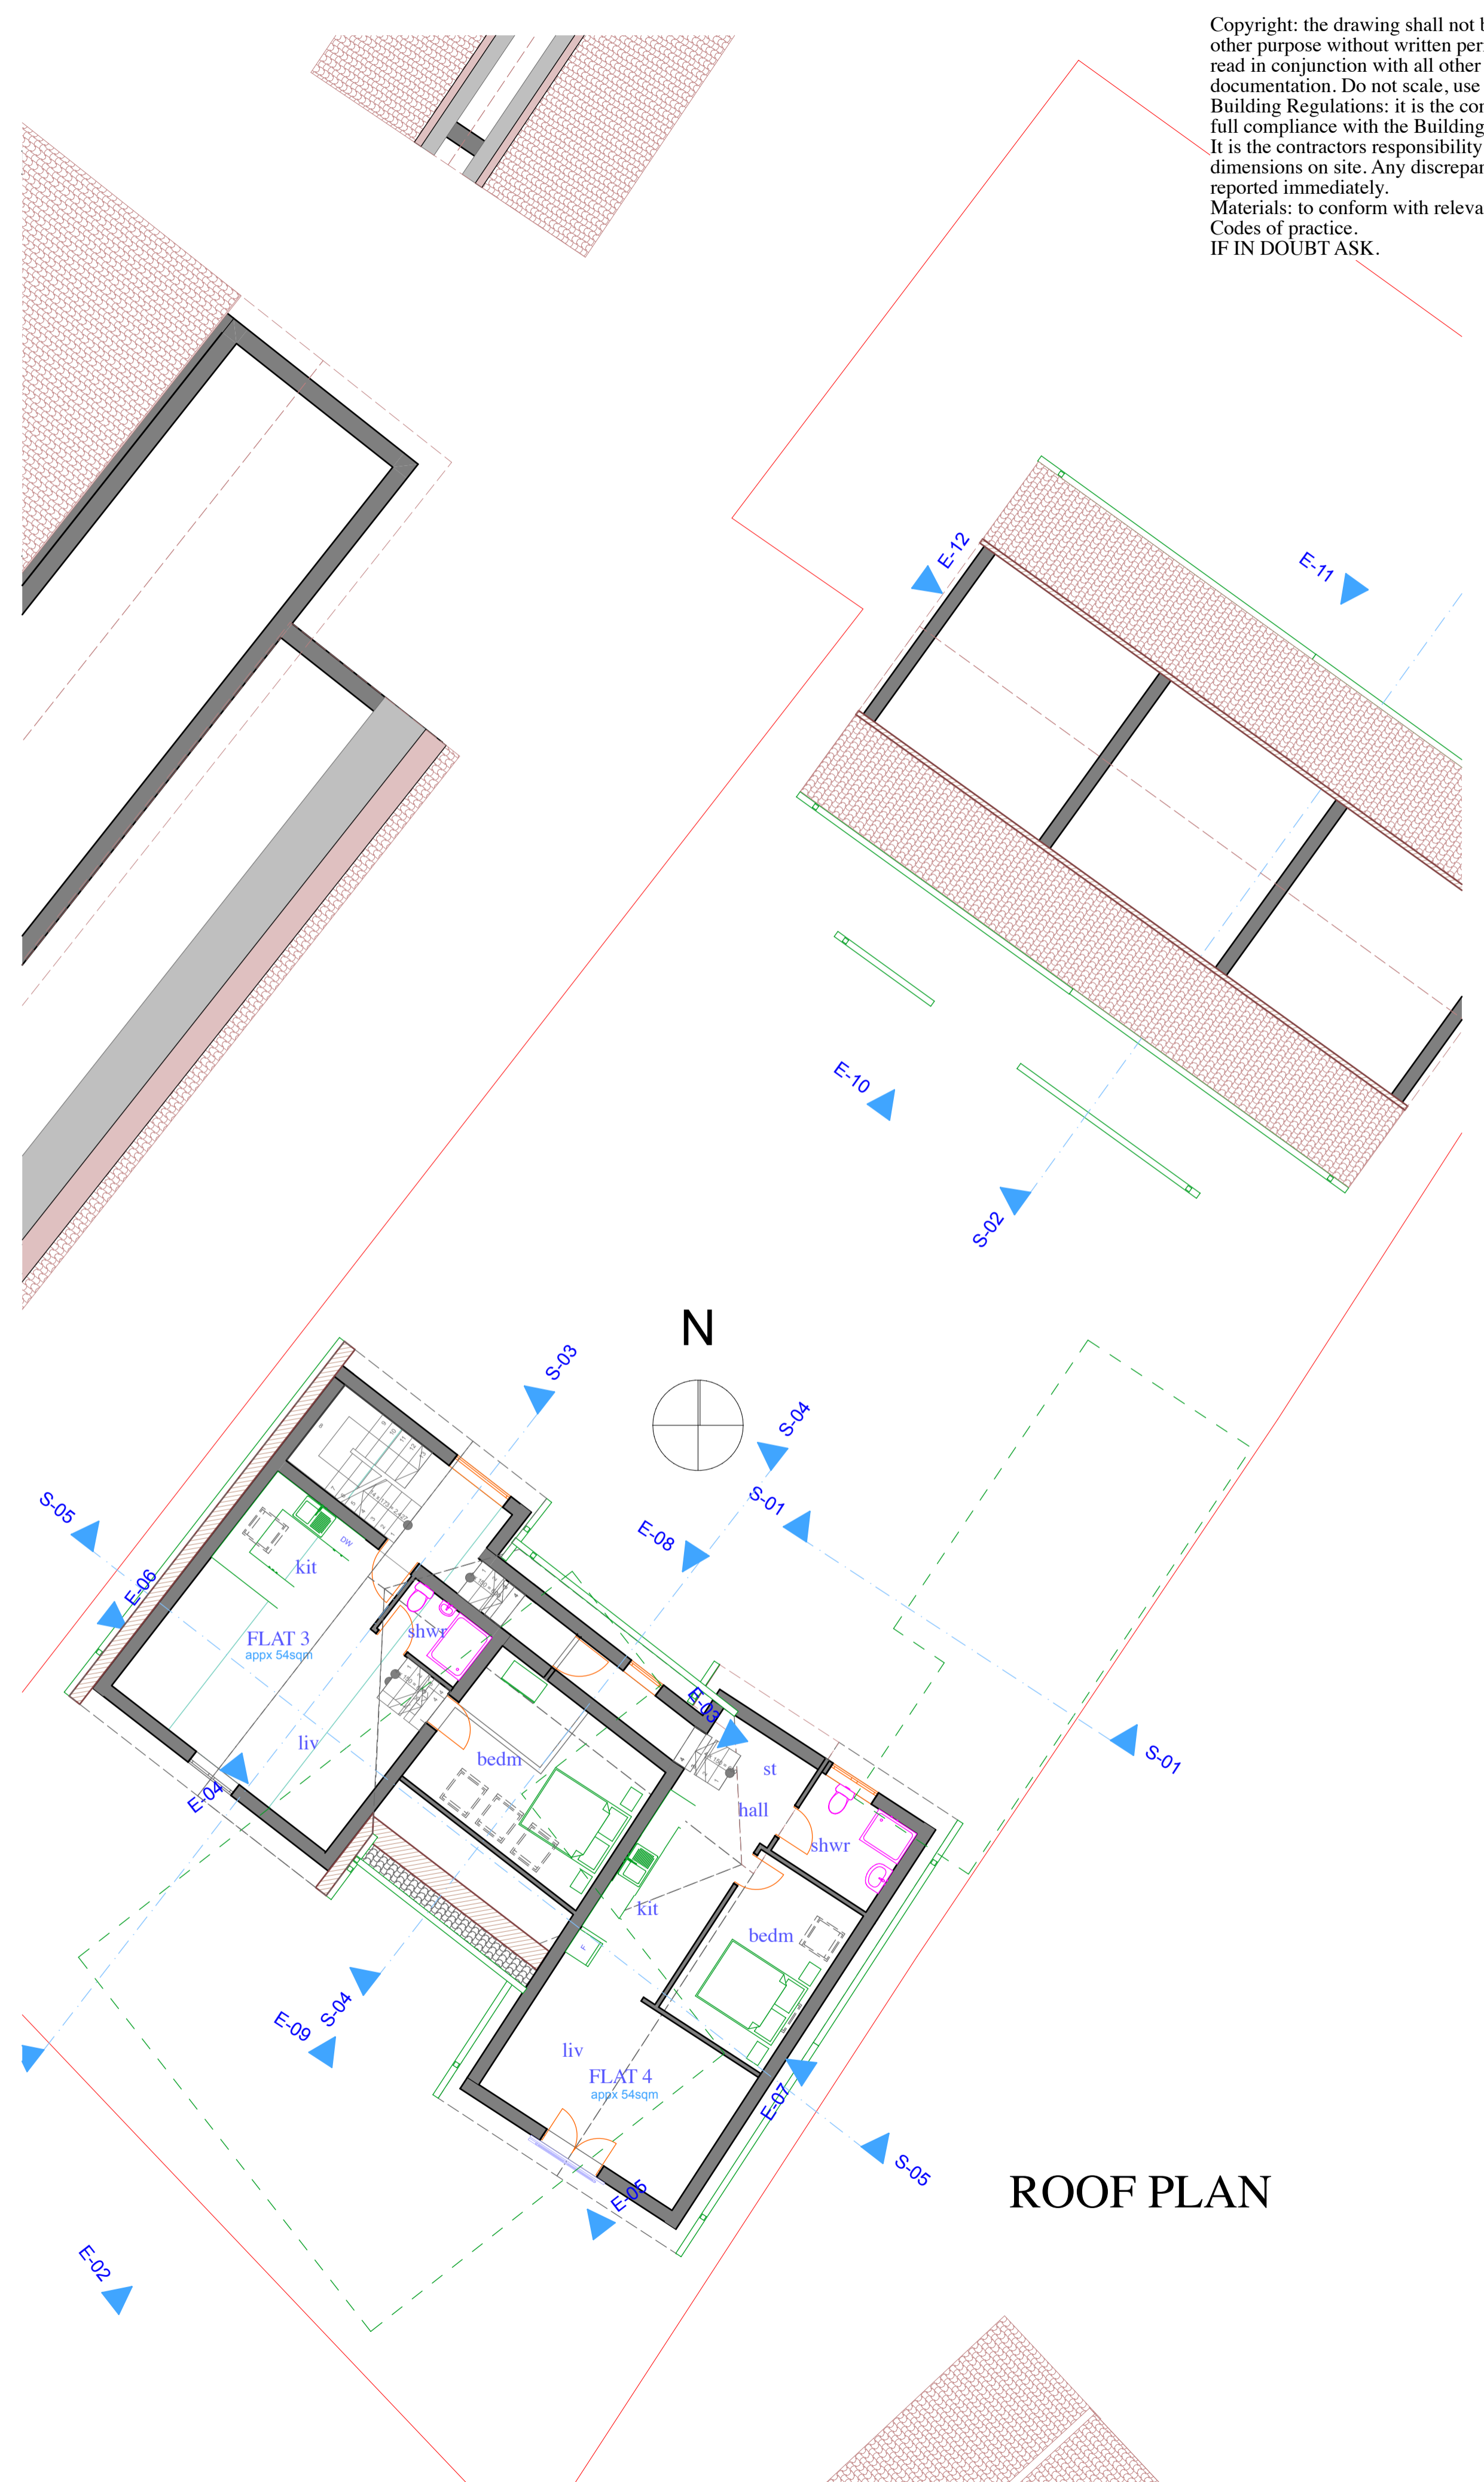

ROOF PLAN

Company Title



**ALAN WAHLERS**  
Chartered Architect

Maple Tree Cottage  
Southwell Road  
FARNSFIELD  
Newark Nottinghamshire NG22 8EB  
Tel: 01623 882715 Email: alan@wahlers.co.uk

Job Title  
**Proposed Development**  
**6 Willow Wong**  
**BURTON JOYCE Notts**

Drawing Name  
**First Floor Plan 1:100, Roof Plan 1:100**

Drawing Status  
**PLANNING**

Drawn by  
**AW** Date  
**15.05.21**

Checked by  
Date

Drawing Scale  
**1: 100**

Layout ID  
**1800:14** Status Revision