


FRONT ELEVATION

SIDE ELEVATION

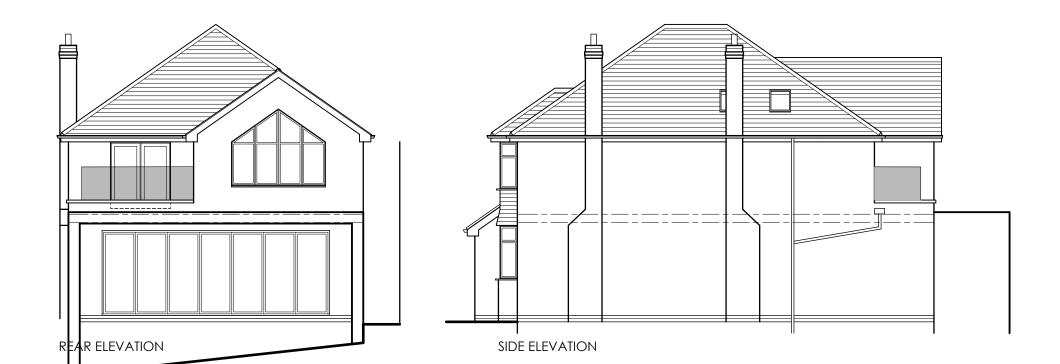

				-
P2	10.06.2021	JEB	En suite omitted to Bed 3. Window omitted to Bed 1. Rooflights added to Bed 1 and landing.	
		JEB	En suite added to Bed 3.	_
P1 Rev	09.06.2021 Date	Ву	Window added to Bed 1. French doors added to Bed 1 to form terrace.	Cł
Rev M 3 Ru 0113	EIN Henry Archite ussell Place   N 5 947 6065   in	By Mein P ects & I	Window added to Bed 1. French doors added to Bed 1 to form terrace.	Cr
Rev 3 Ru 0113 Pro 8 Cu Drc	EIN Henry Archite Jssell Place   N 5 947 6065   in ject: DOUGIC arlton, No awing Title:	Mein P Pacts & I IottingI fo@hei CJS C G4 1	Window added to Bed 1. French doors added to Bed 1 to form terrace. Description artnership Interfor Designers ham   NG1 5HJ nrymein.co.uk   henrymein.co.uk Crescent   AN	Cr
Rev 3 Ru 0113 Pro 8 Cu Drc	EIN Henry Archite Jssell Place   N 5 947 6065   in ject: DOUGIC arlton, No awing Title:	Mein P Pacts & I IottingI fo@hei CJS C G4 1	Window added to Bed 1. French doors added to Bed 1 to form terrace. Description artnership Interior Designers ham   NGI 5HJ nrymein.co.uk   henrymein.co.uk Crescent	Cł
Rev 3 Rt 0113 Pro 8 C Drc Pt Date Revi	Date Henry Archite Jssell Place   N Jssell Place   N Ject: DOUGIC ariton, Nu awing Title: roposed	Mein P ects & l lotting Gabe	Window added to Bed 1. French doors added to Bed 1 to form terrace. Description artnership Interfor Designers ham   NG1 5HJ nrymein.co.uk   henrymein.co.uk Crescent   AN	JEB
Rev 3 Rt 0113 Pro 8 C Drc Pt Date Revi	Dote Henry Archite Ssell Place   N 5 947 6065   in ject: DOUGIC arlton, Nu awing Title: ropose e: 14.05. sion: P2	Mein P ects & l lotting Gabe	Window added to Bed 1. French doors added to Bed 1 to form terrace. Description artnership Interior Designers ham   NGI 5HJ nrymein.co.uk   henrymein.co.uk Crescent IAN levations Scale: 1:100 Drawn By:	
Rev 3 Ru 0113 Pro 8 C Drc Pro Drav Drav	Date Henry Archite Ssell Place   N 5 947 6065   in ject: DOUGIC arlton, Nu awing Title: rOPOSE e: 14.05. sion: P2 wing Status:	Mein P Pacts & l lotting Ga he CG4 1 2021	Window added to Bed 1. French doors added to Bed 1 to form terrace. Description artnership Interior Designers ham   NGI 5HJ nrymein.co.uk   henrymein.co.uk Crescent AN levations Scale: 1:100 Drawn By: Media: A3 Checked By: PLANNING	
Rev 3 Ru 0113 Pro 8 C Drav Pro Pro Pro Prove Pr	EIN Henry Archite Ssell Place   N 5 947 6065   in ject: DOUGIC arlton, Ne awing Title: rODOSC sion: P2 wing Status: wing No. 22 MEL 21 No. Criginator art of this publication	Mein P Pects & lottingi fo@hee as C G4 1 d El 2021	Window added to Bed 1. French doors added to Bed 1 to form terrace. Description artnership Interior Designers ham   NGI 5HJ nrymein.co.uk   henrymein.co.uk Crescent AN evations Scale: 1:100 Drawn By: Media: A3 Checked By: PLANNING (X-XX-DR-A-20-010 a Level Type Role Drawing No. be reproduced, stored in any refleved system or transmitted 1 for permission of therm Wein Profession.	

SCALE 1:100