


FIRST FLOOR PLAN



FRONT ELEVATION




SIDE ELEVATION

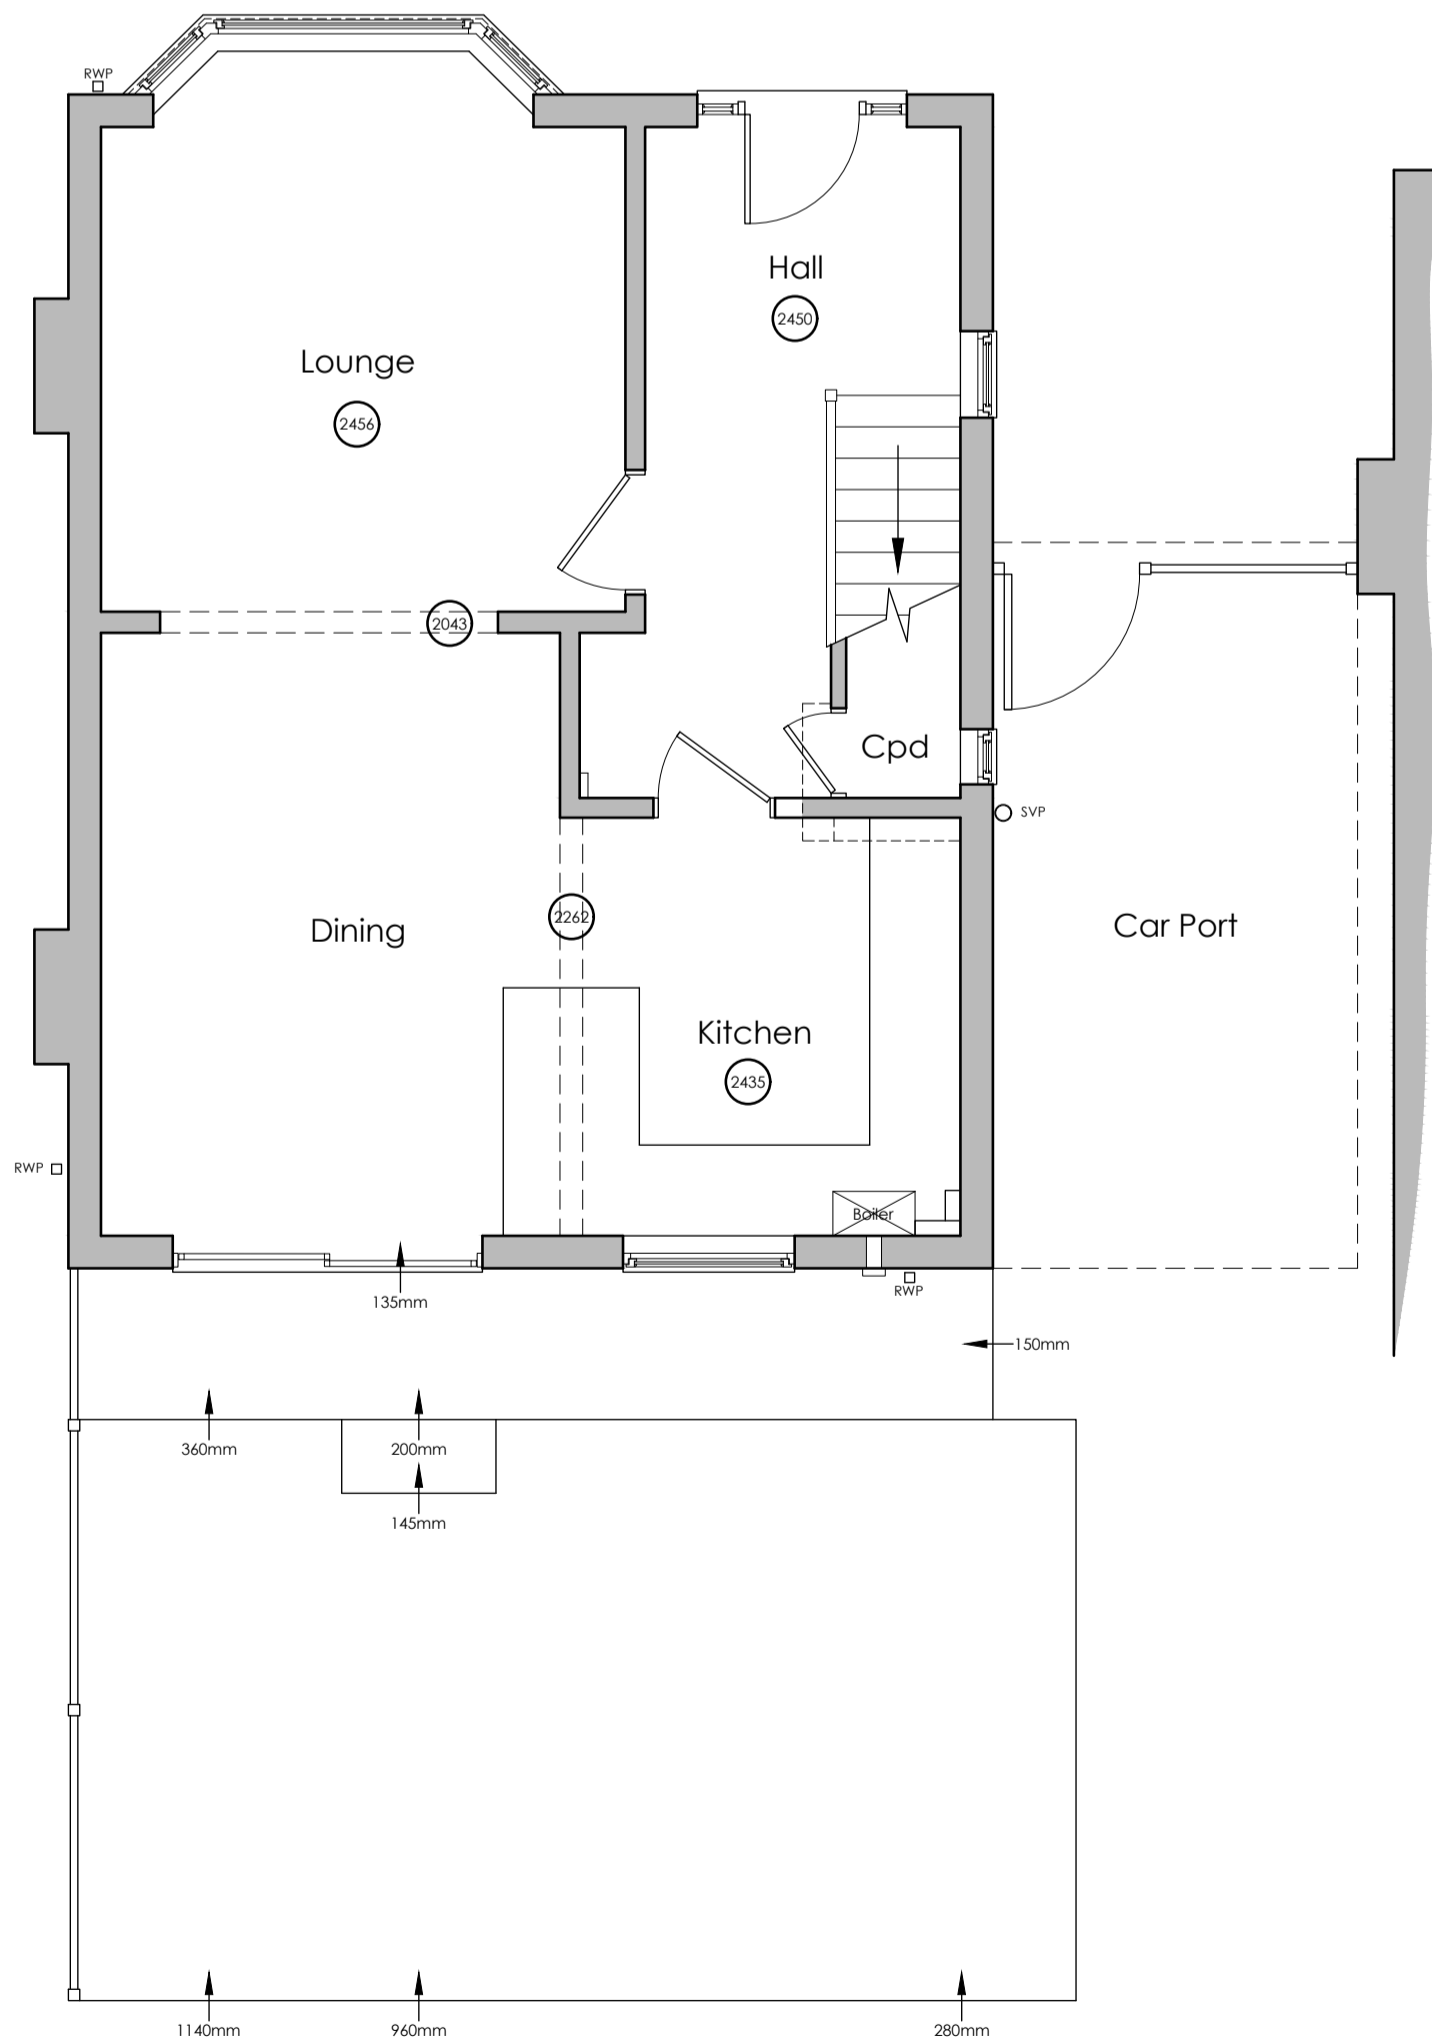

GROUND FLOOR PLAN



REAR ELEVATION

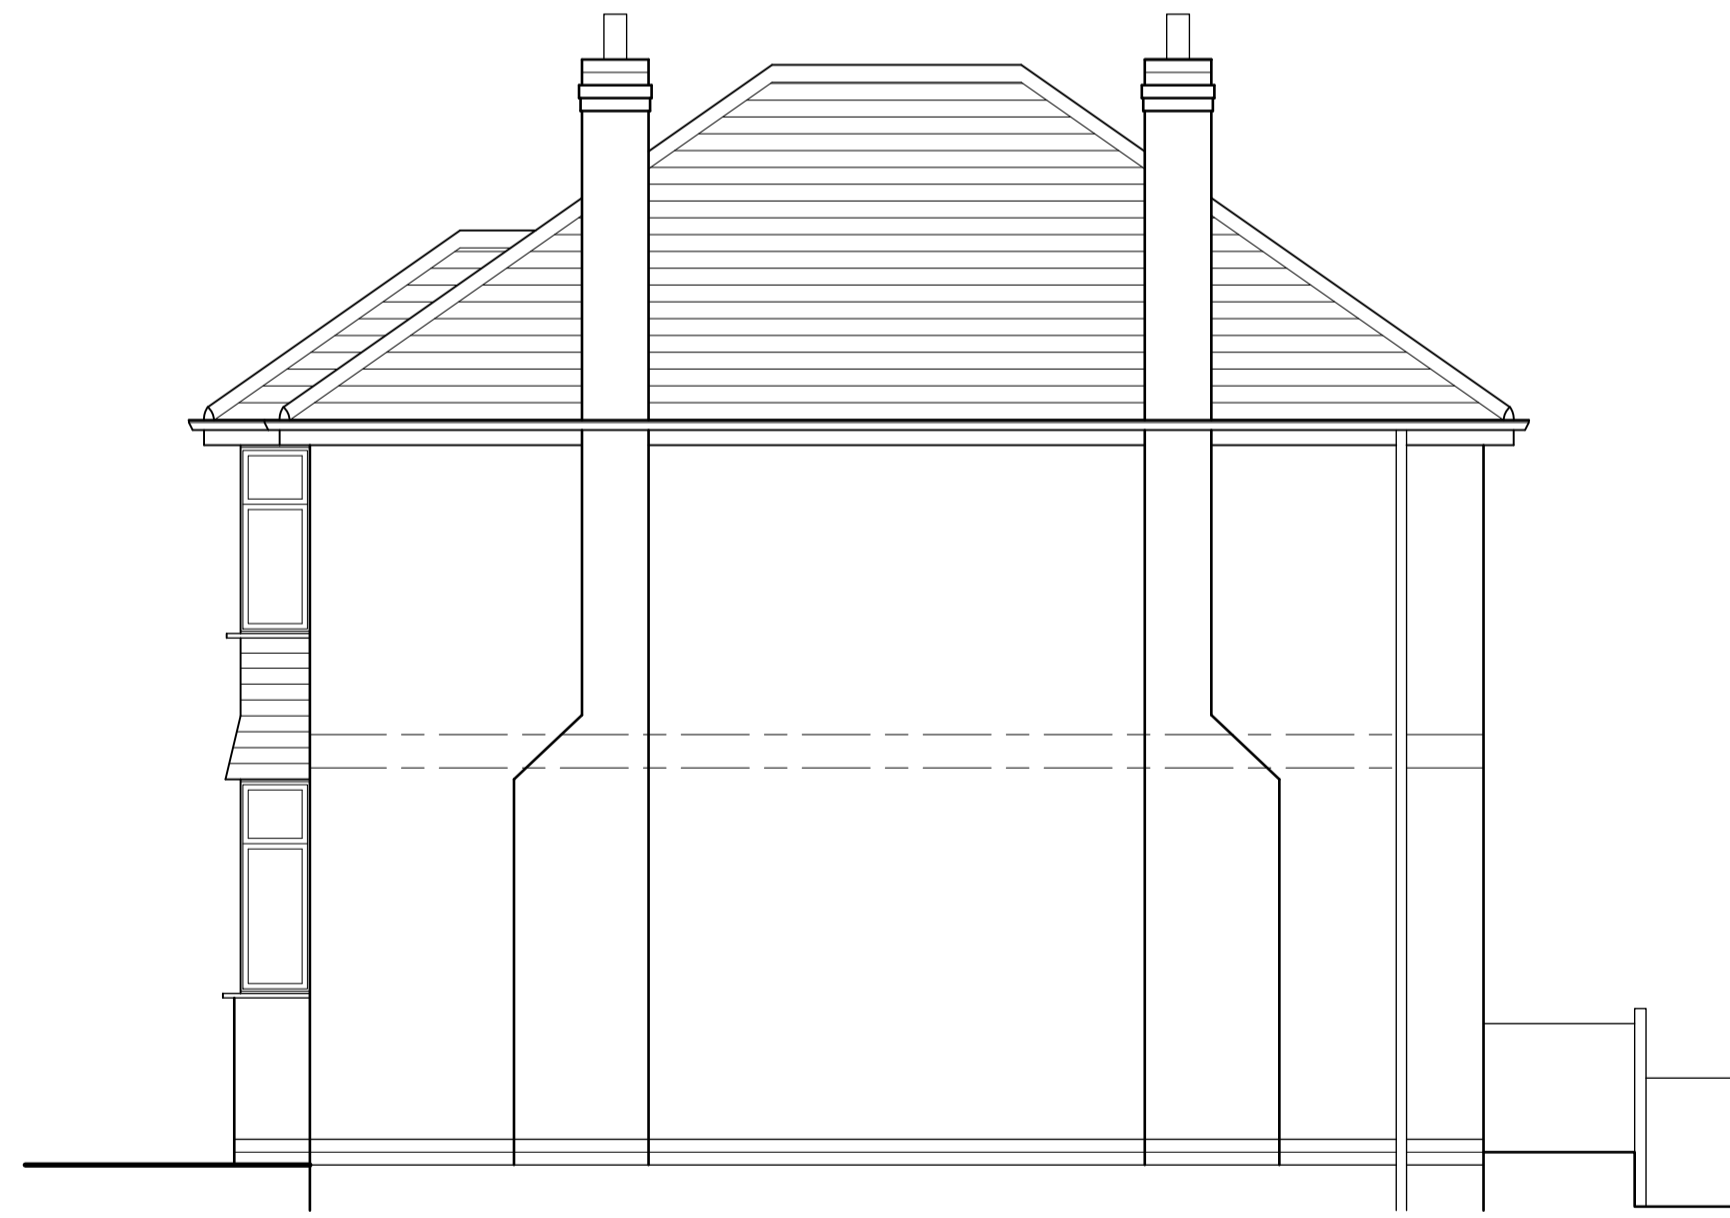

SIDE ELEVATION



REV	DATE	BY	Description Text	Chkd
-	d.d.mm.yyyy	-	Description Text	-

MEIN Henry Mein Partnership
 Architects & Interior Designers
 3 Russell Place | Nottingham | NG1 5HJ
 0115 947 6065 | info@henrymein.co.uk | henrymein.co.uk

Project:
8 Douglas Crescent
Carton, NG4 1AN

Drawing Title:
Existing Plans and Elevations

Date:	12.10.2020	Scale:	1:50	Drawn By:	JEB
Revision:	P-	Media:	A1	Checked By:	

Drawing Status:

PLANNING

Drawing No.
7522 MEIN-XX-XX-DR-A-20-001

Project No.	Originator	Volume	Level	Type	Role	Drawing No.

No part of this publication may be reproduced, stored in any retrieval system or transmitted in any form or by any means without prior permission of Henry Mein Partnership. All dimensions to be checked on site.