

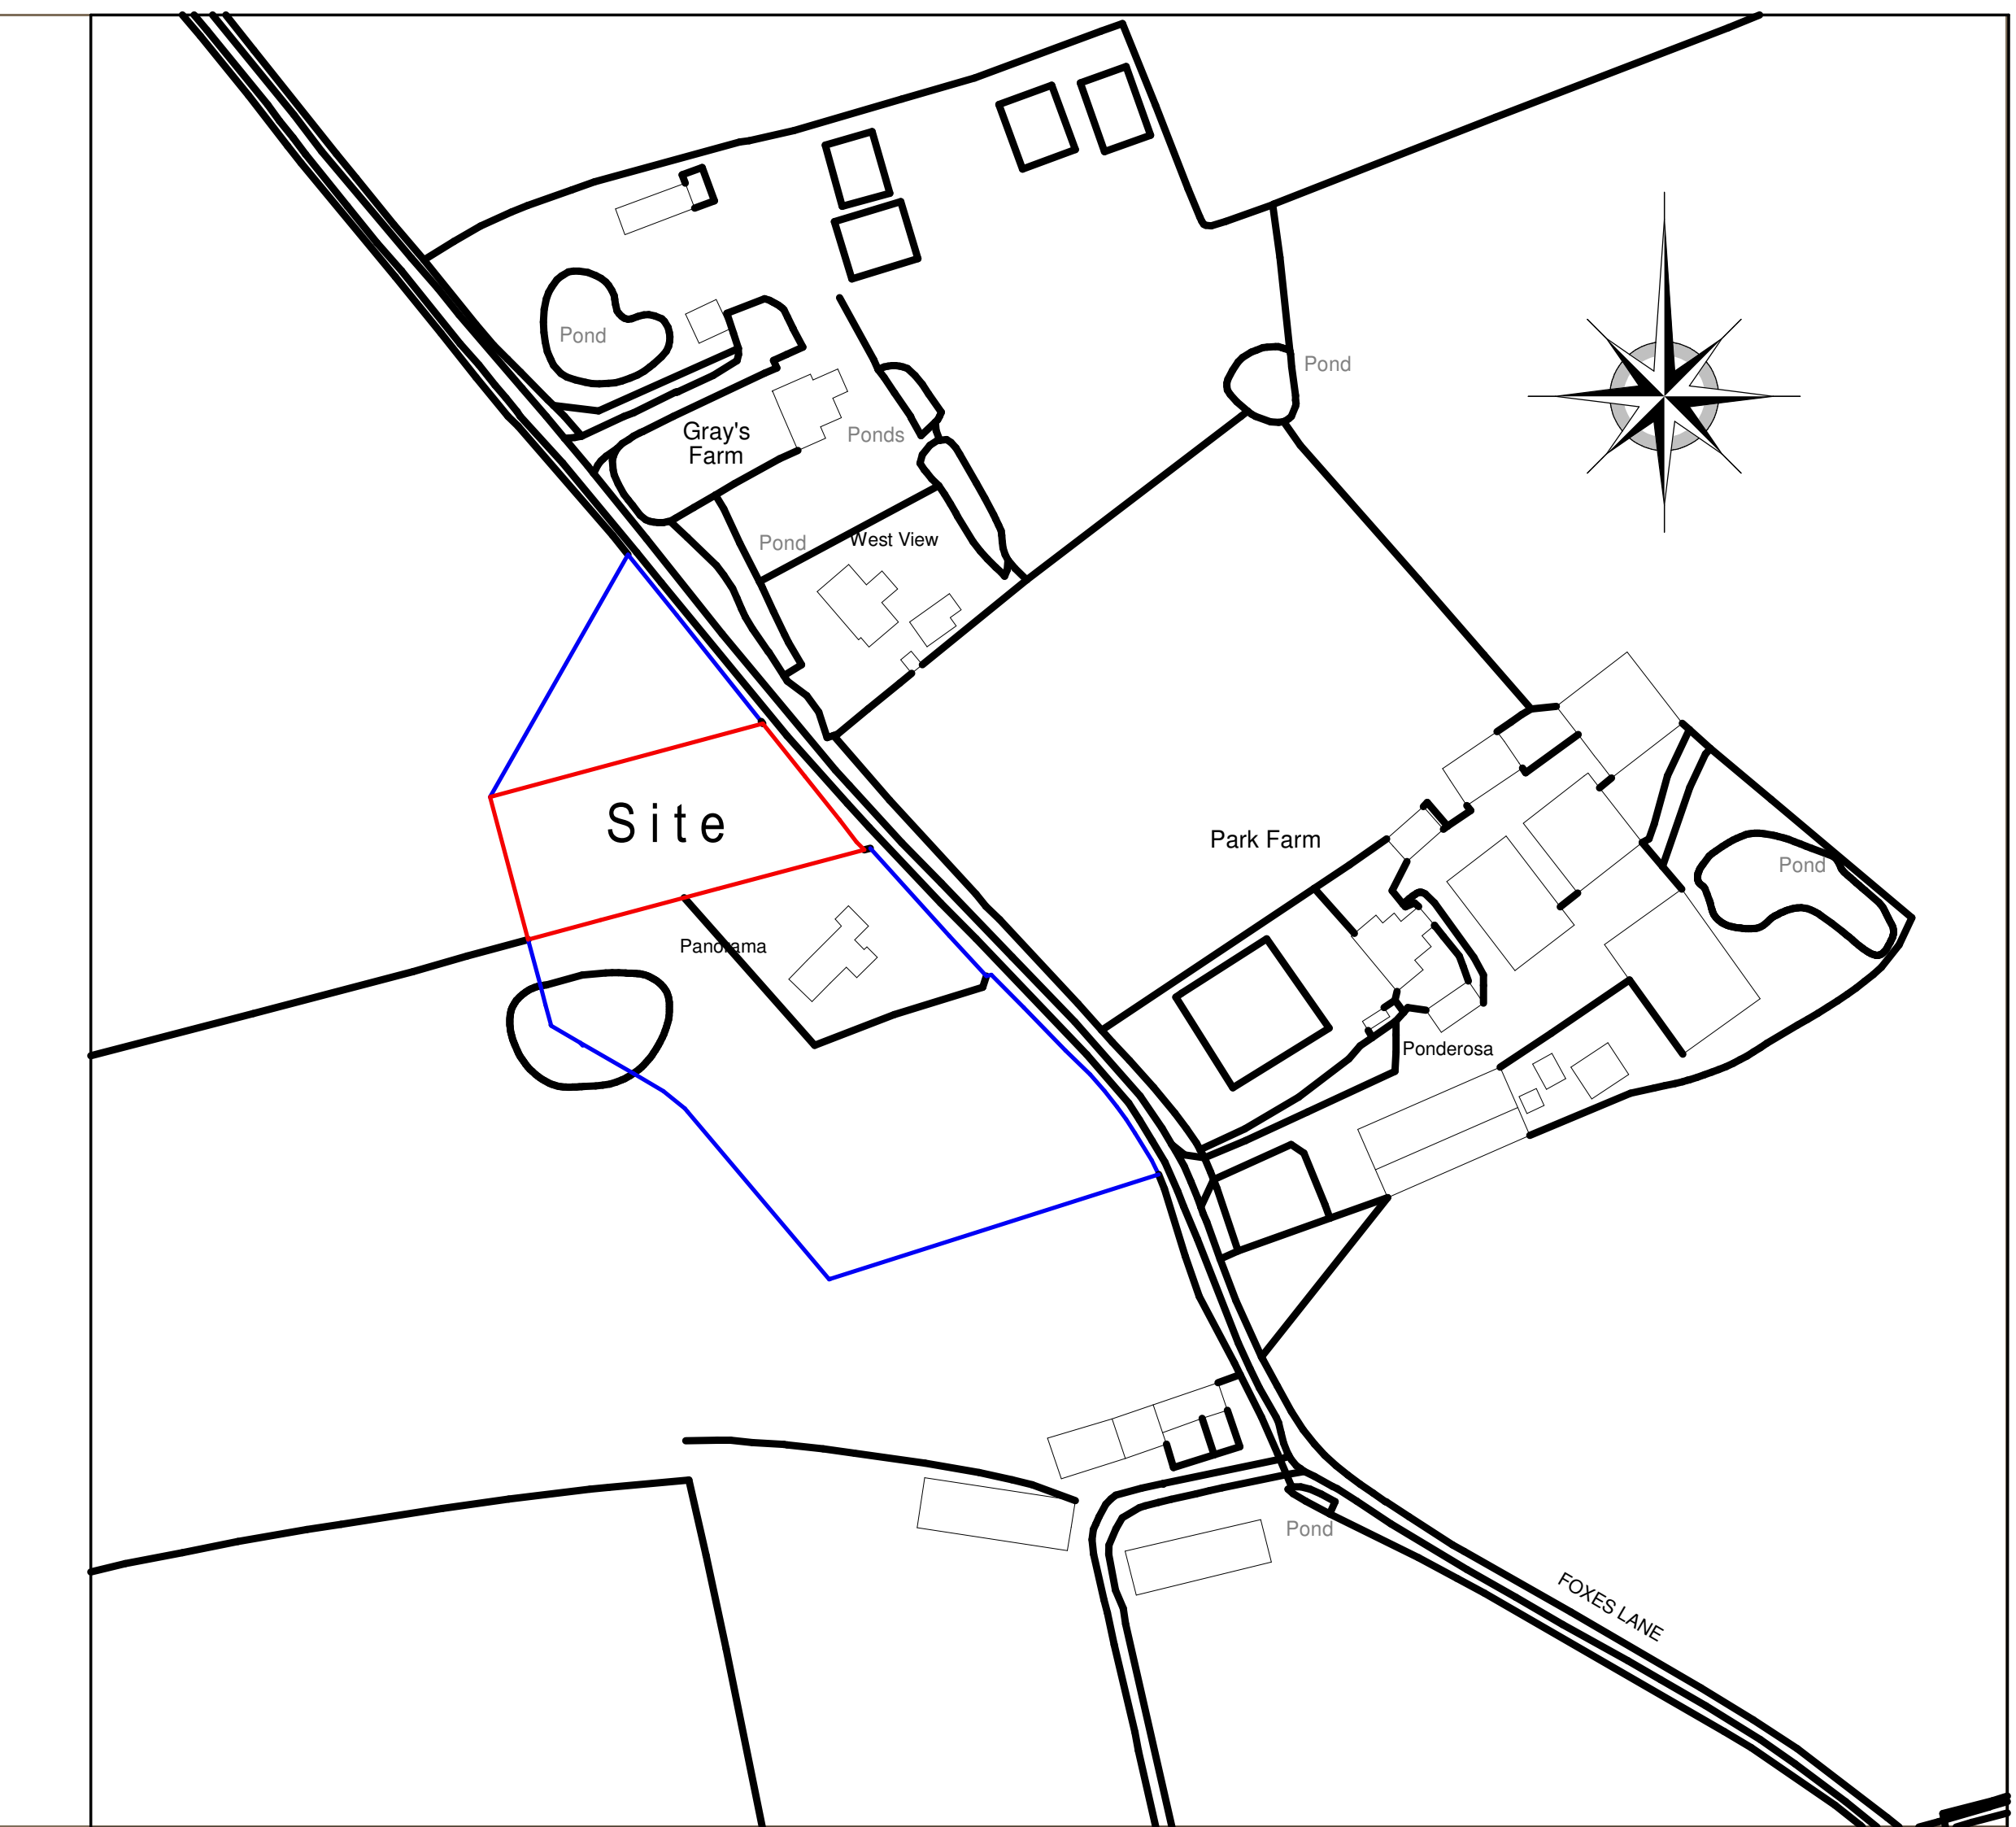
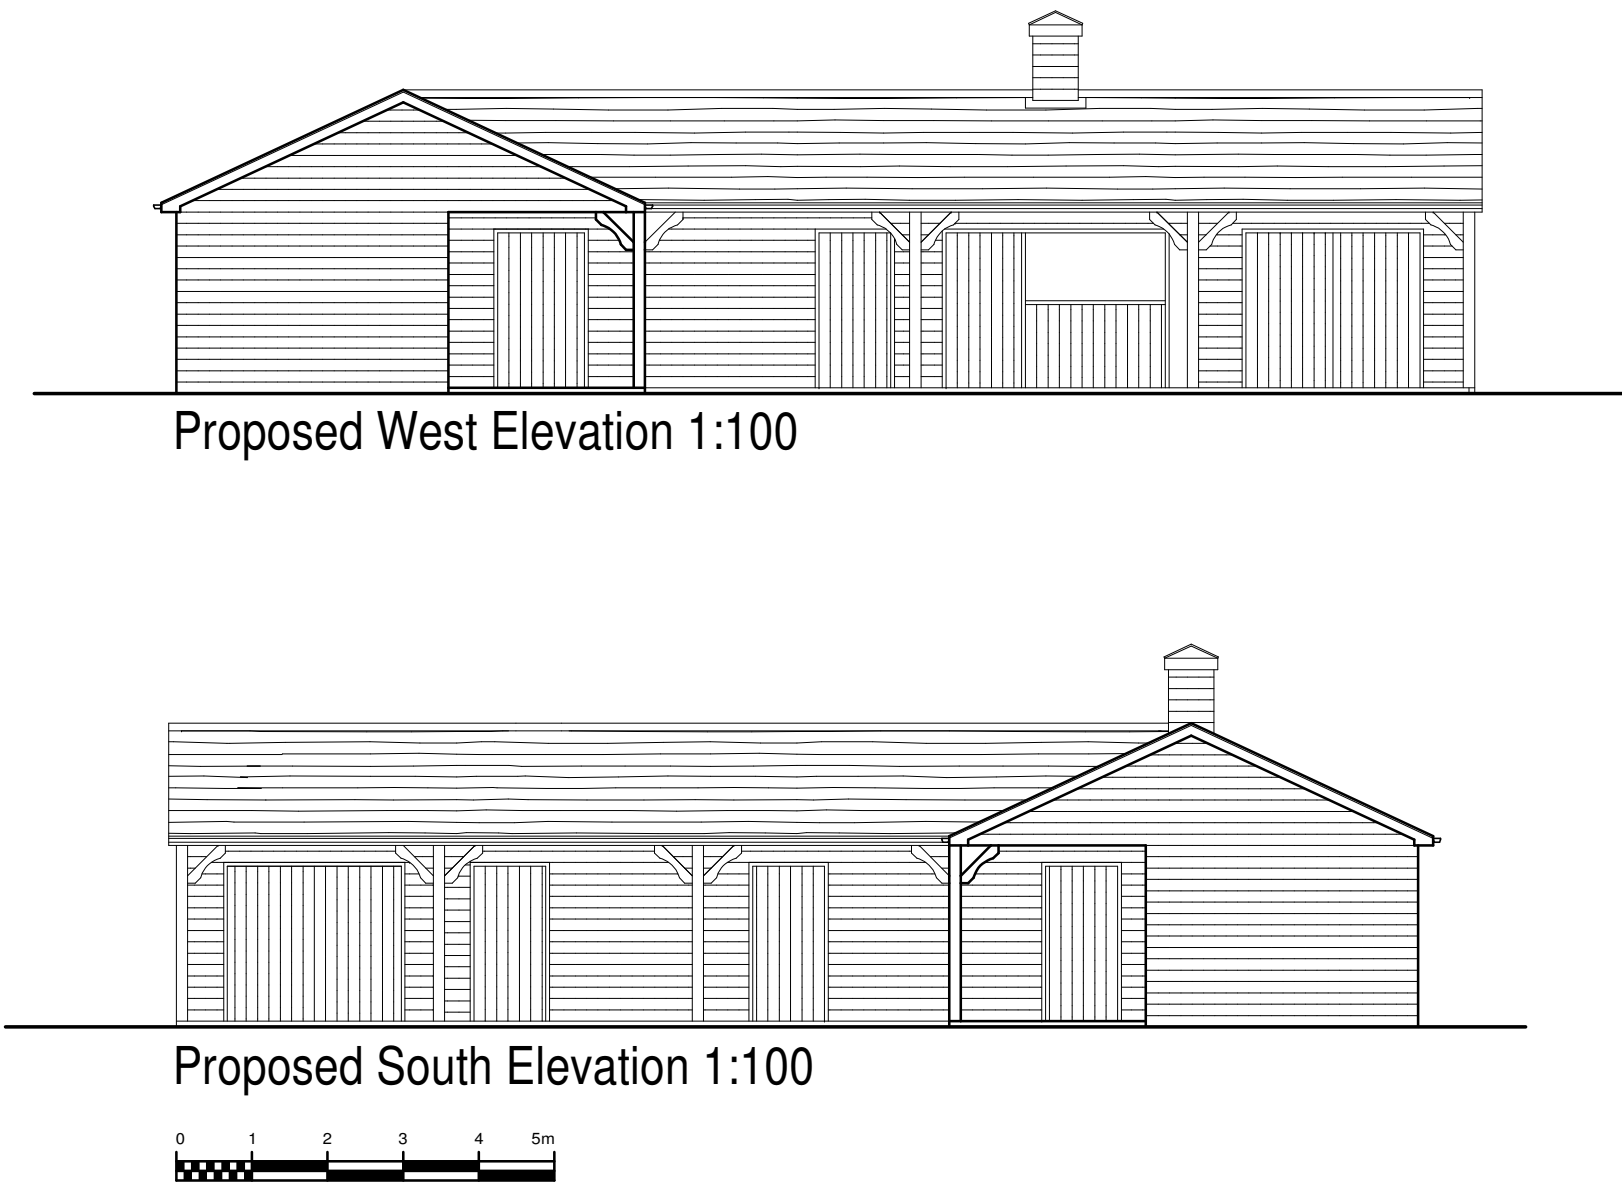


Proposed Site Plan 1:250

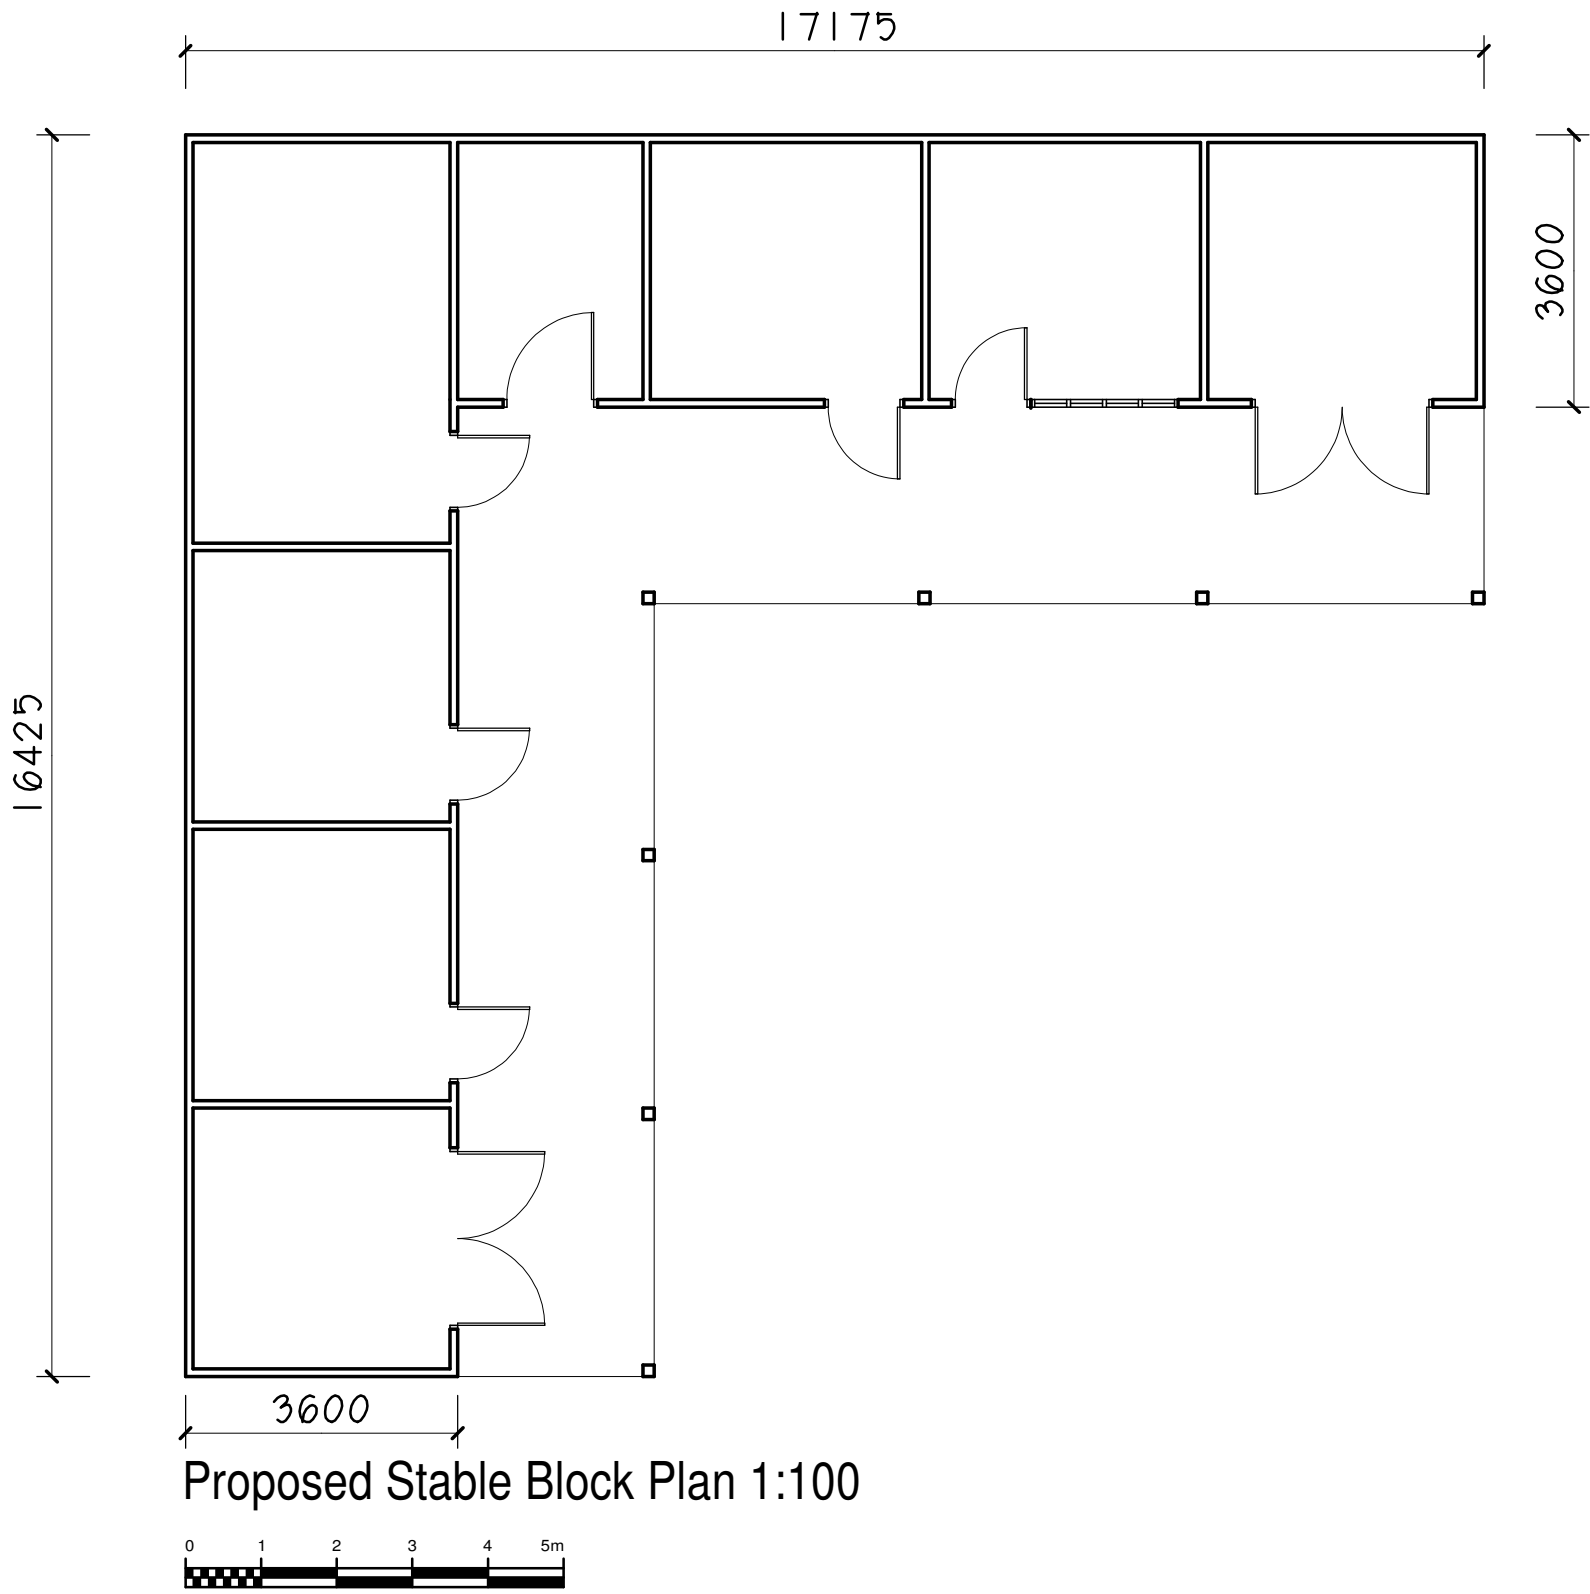

Proposed Location Plan 1:1250

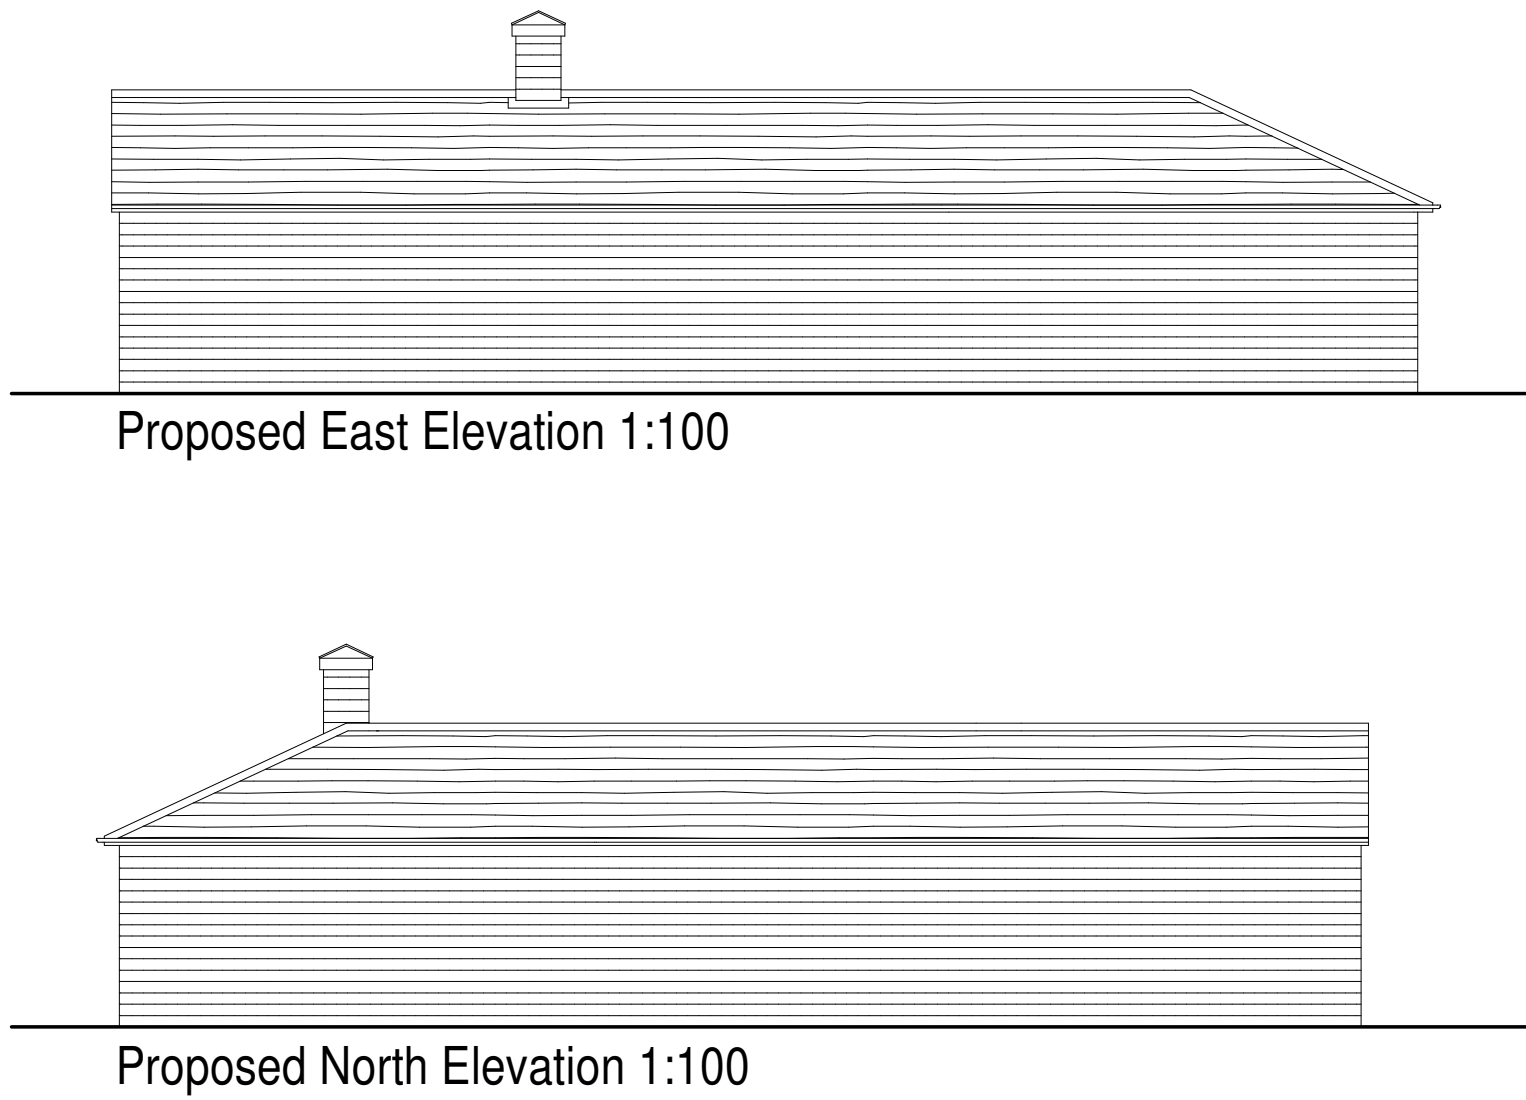

Graham Nourse
PLANNING CONSULTANTS LTD

3 Monet Square, Lowestoft, Suffolk NR32 4LZ
tel: 07999 801 702
e: graham@grahamnourseplanningconsultants.co.uk
w: grahamnourseplanningconsultants.co.uk

CLIENT Mrs D Ellis	
PROJECT Proposed Stable Block and Menage Panorama, Foxes Lane, Mendham.	
DRAWING Proposed Plans, Elevations, Site and Location Plan.	
DRG. No 21/252/01	REVISION A
SCALE 1:100, 1:250	DATE May 2021