



PROPOSED EAST ELEVATION

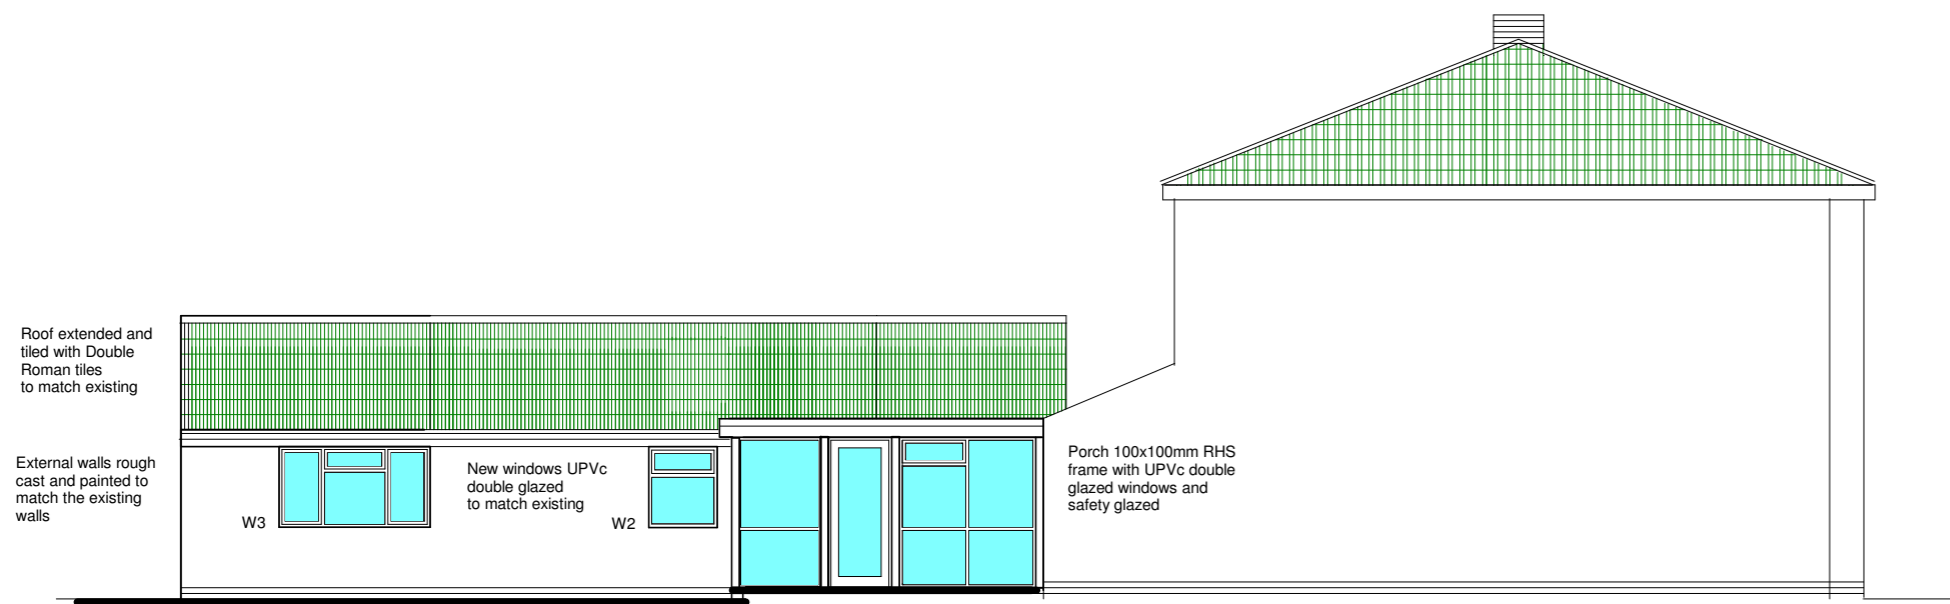


PROPOSED WEST ELEVATION


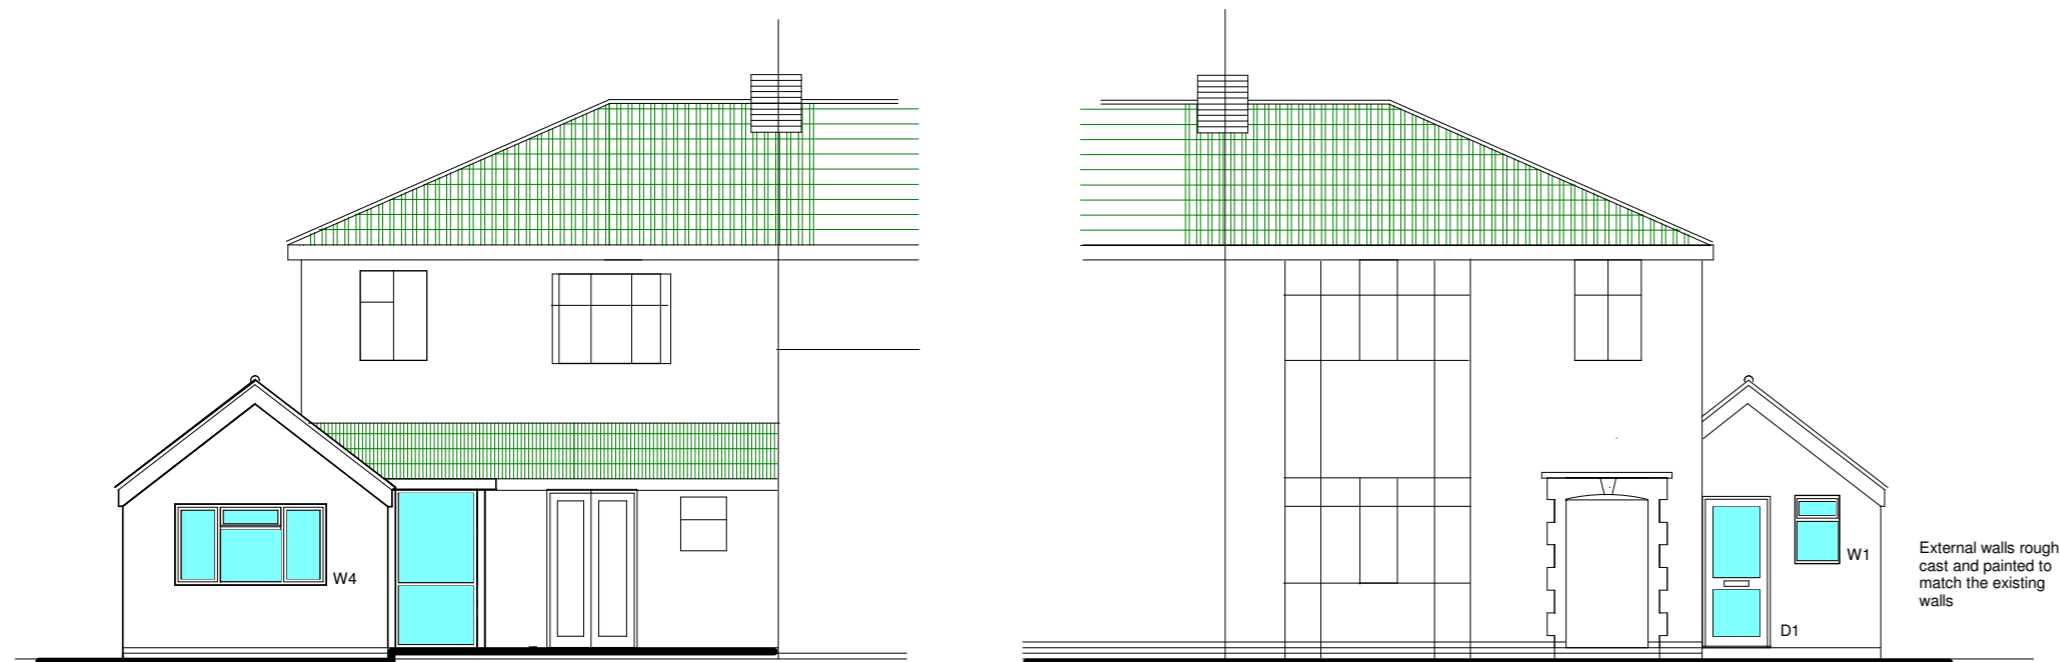


PROPOSED NORTH ELEVATION

PROPOSED SOUTH ELEVATION

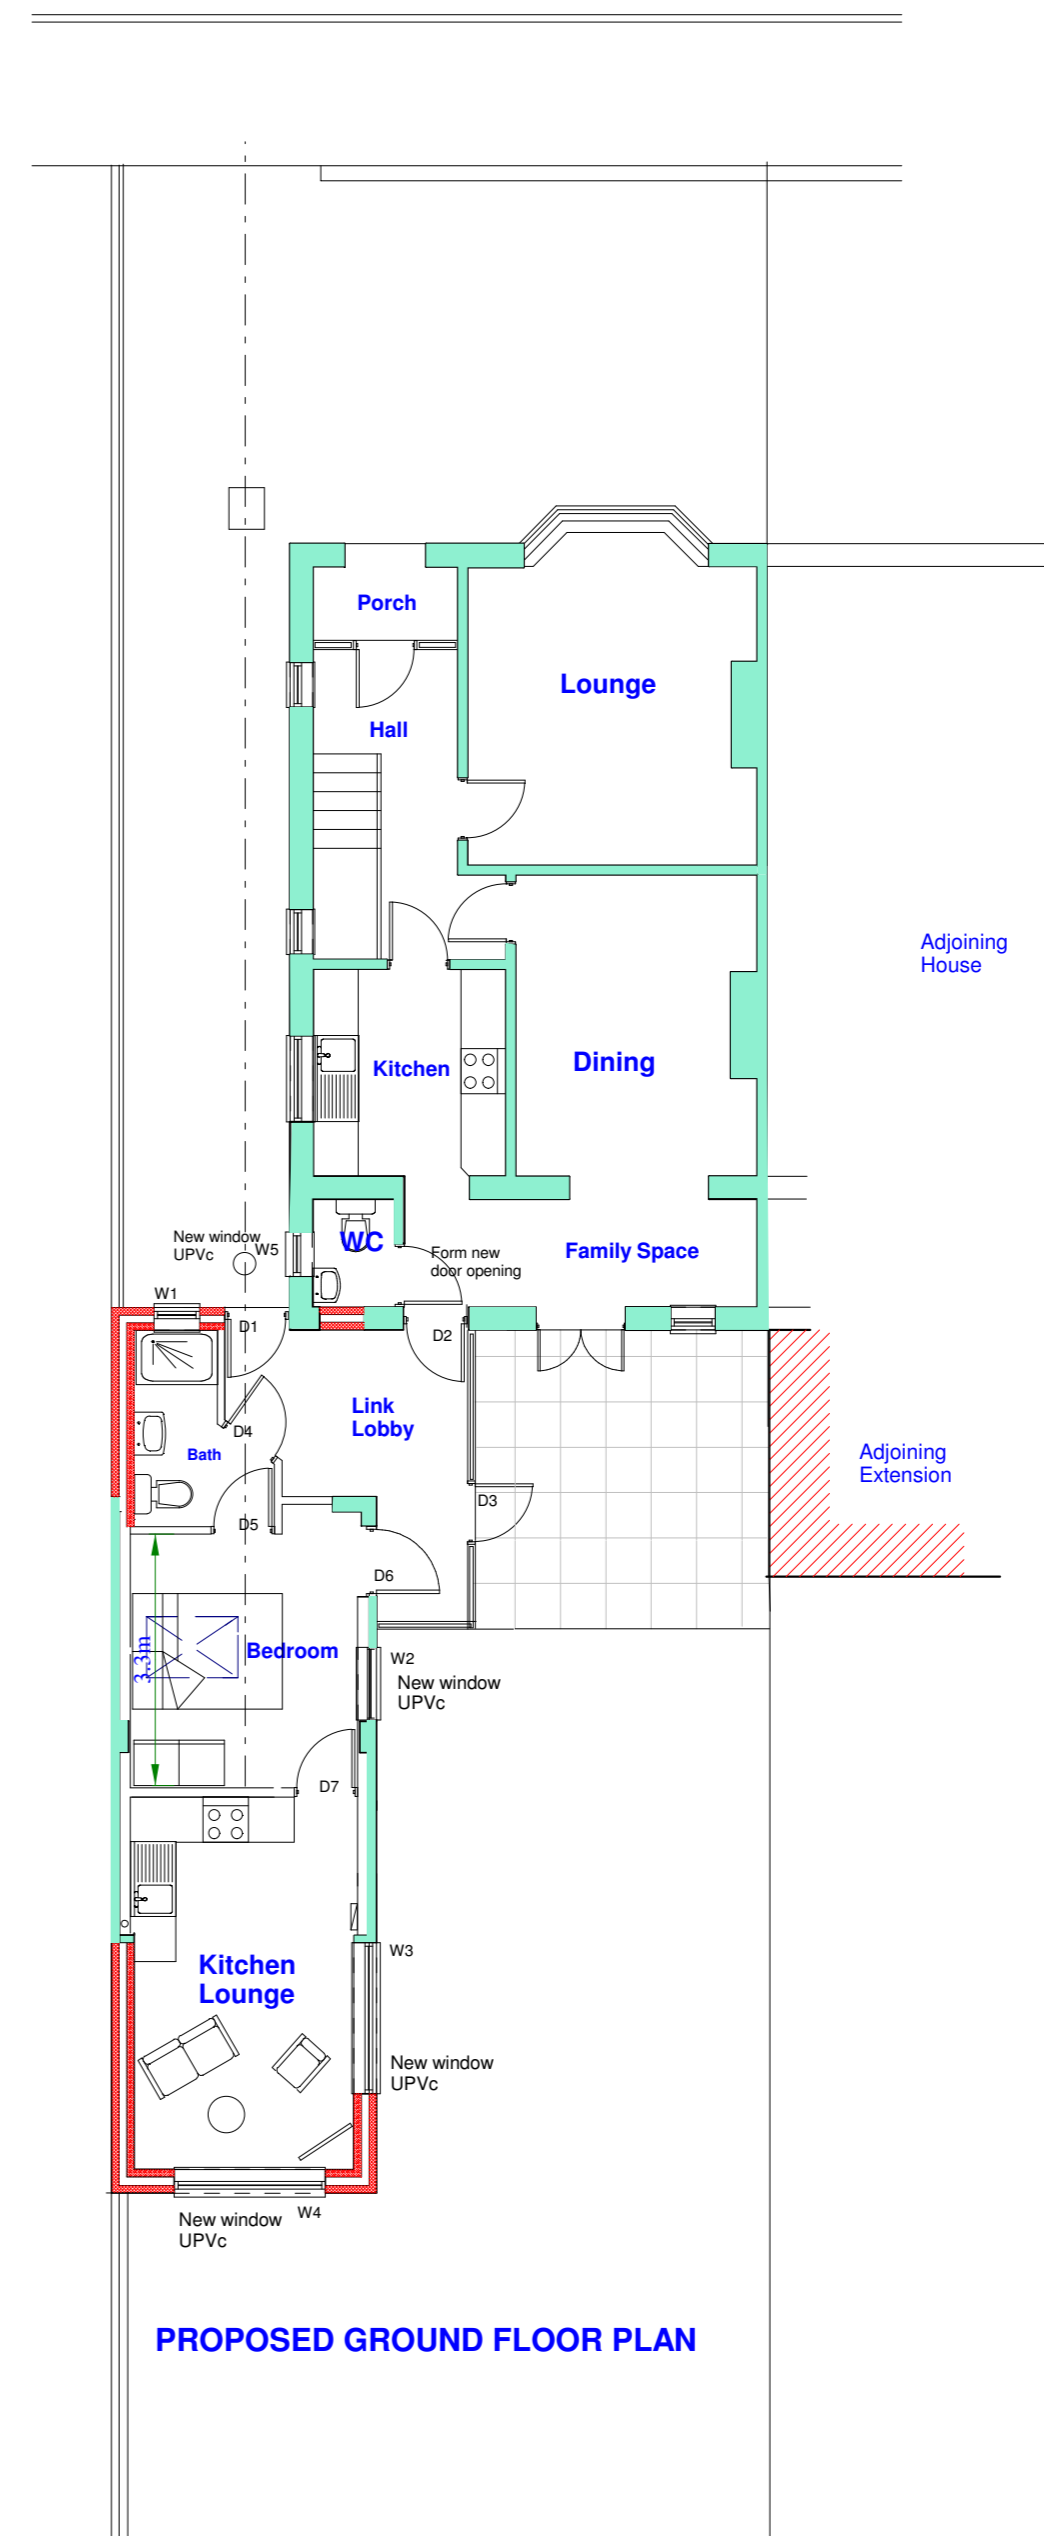

PROPOSED GROUND FLOOR PLAN

 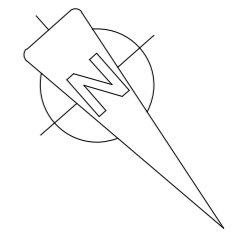

Scale 1:100

**6 CHELSWOOD AVE
WESTON SUPER MARE
NORTH SOMERSET
BS22 8QP**

PROPOSED IMPROVEMENTS

Drawing Chel2

Scale 1:100 (A2)

June 2021