


EXISTING EAST ELEVATION






EXISTING WEST ELEVATION

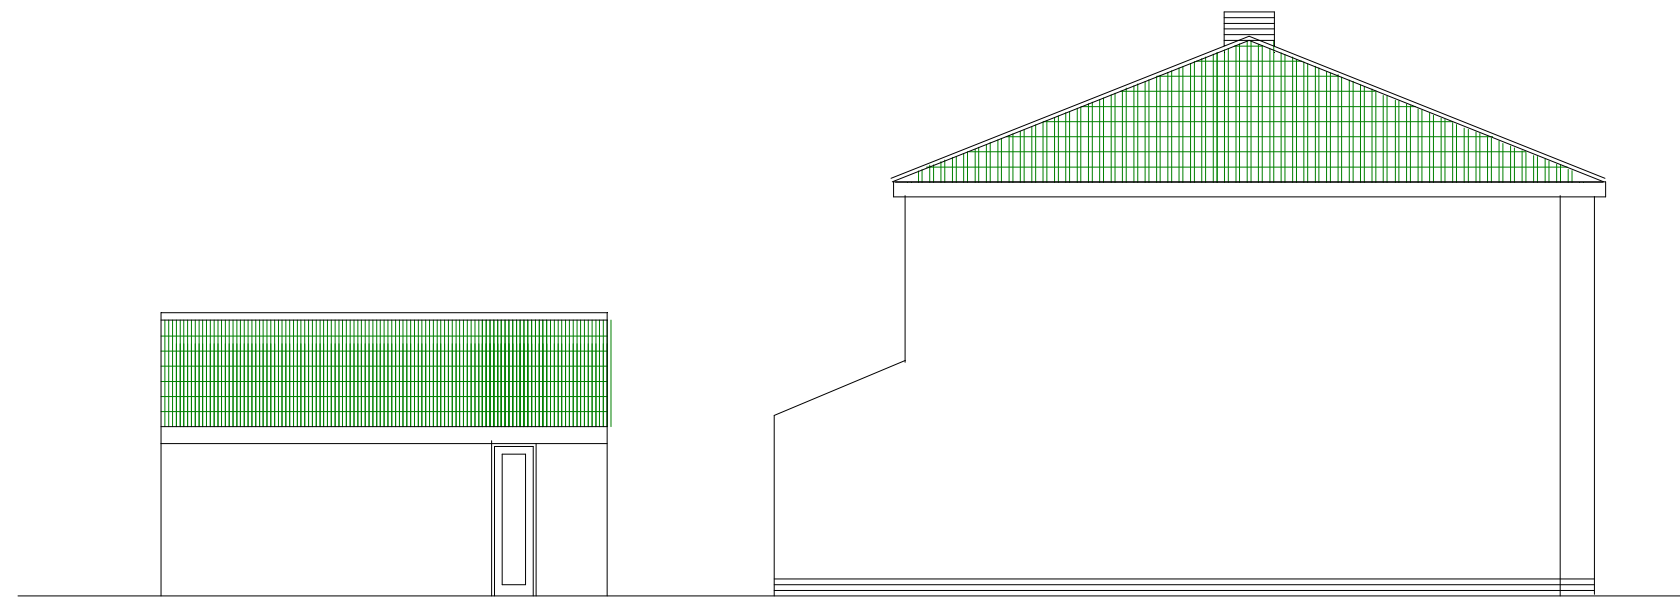

EXISTING NORTH ELEVATION

EXISTING SOUTH ELEVATION

 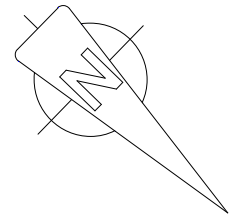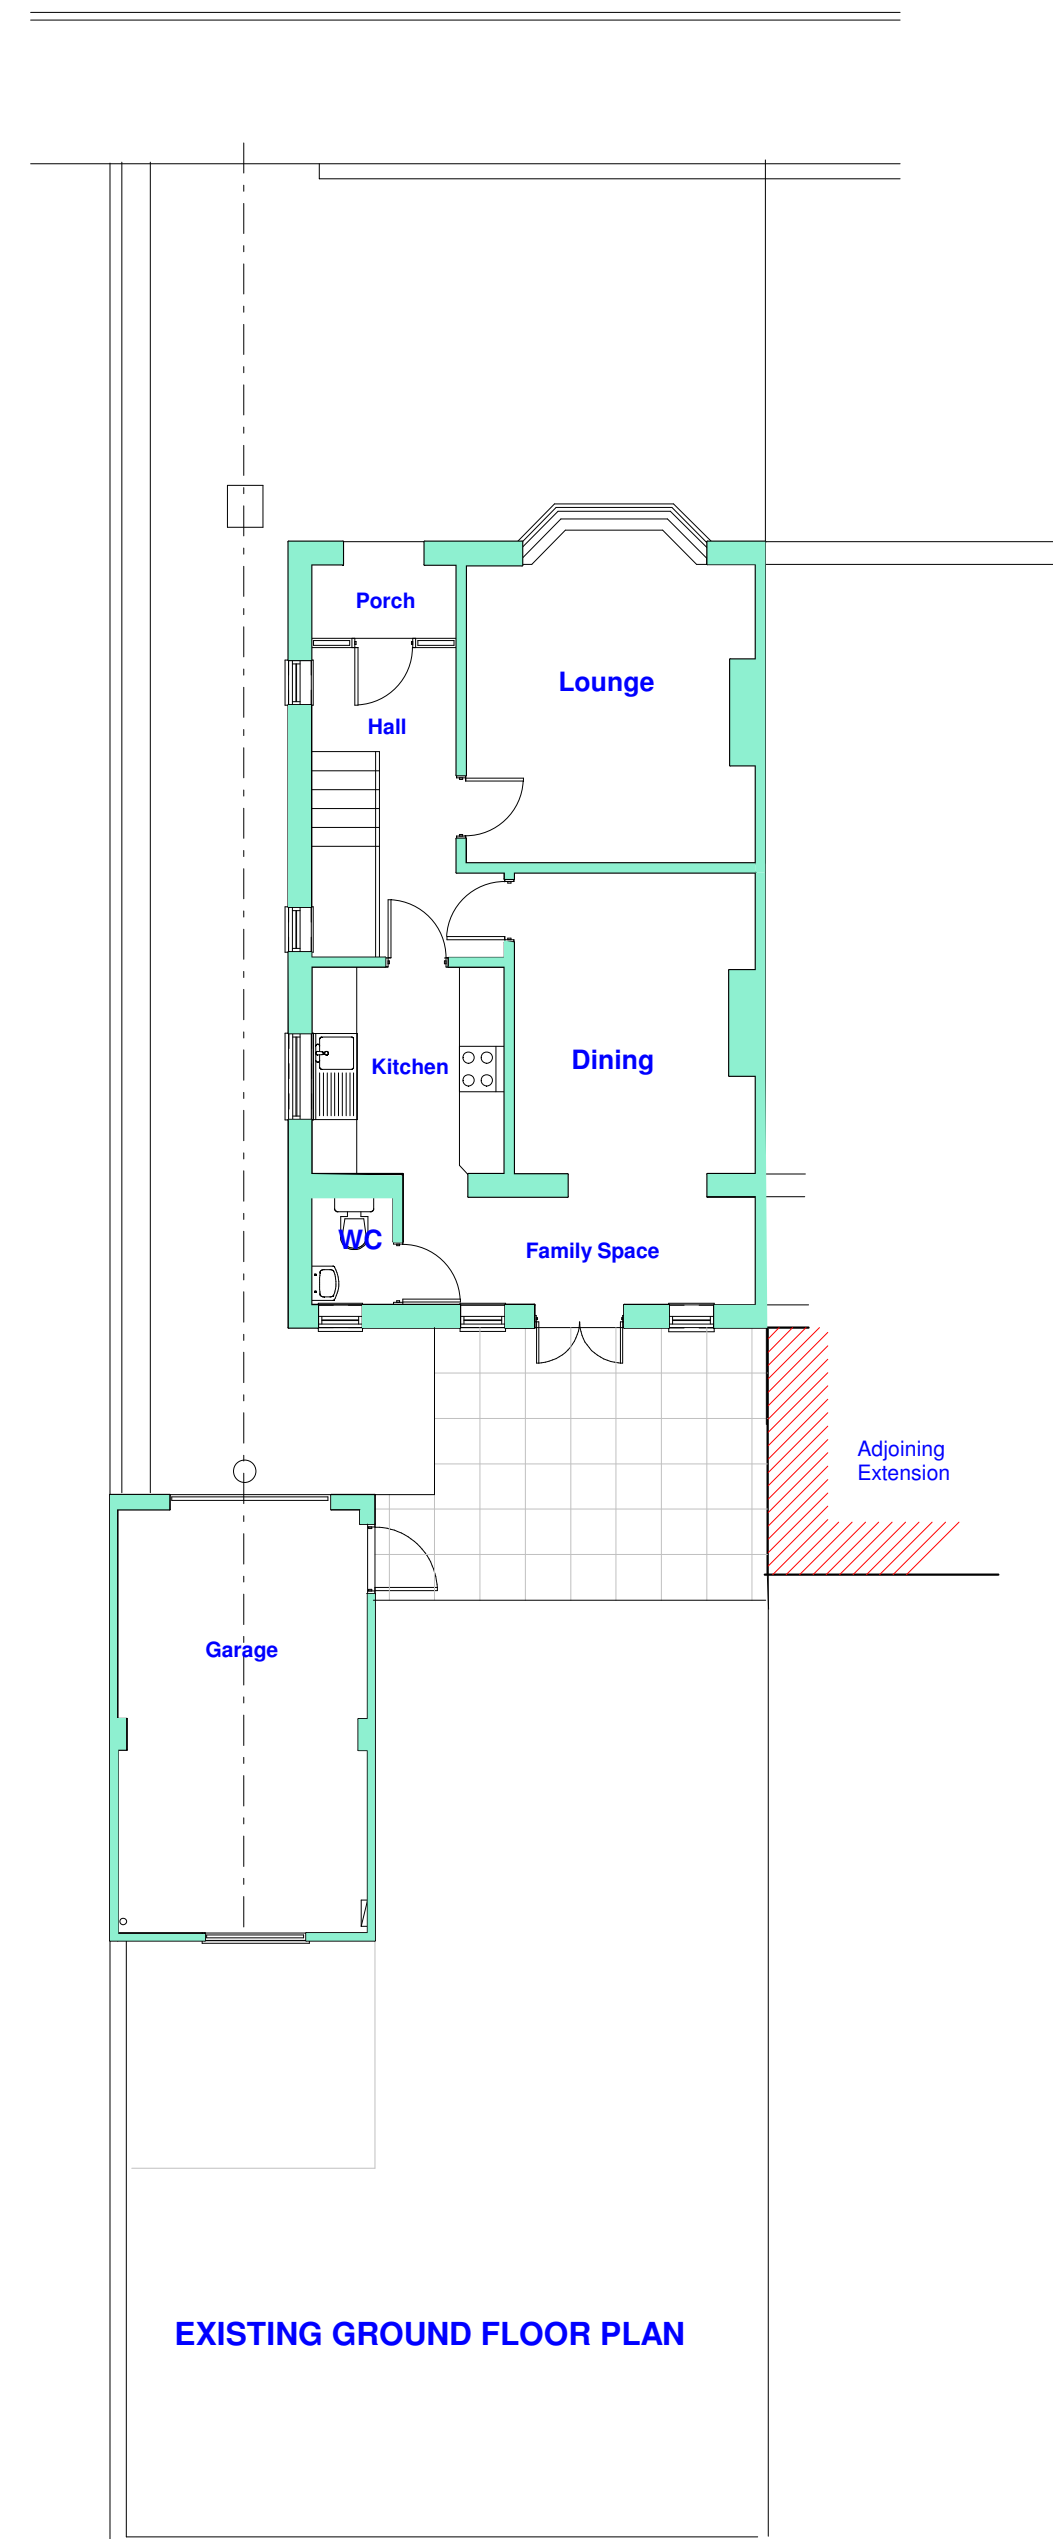

Scale 1:100

6 CHELSWOOD AVE
WESTON SUPER MARE
NORTH SOMERSET
BS22 8QP

PROPOSED IMPROVEMENTS

Drawing Chel1

Scale 1:100 (A2)

June 2021