




FRONT ELEVATION
SCALE 1:100@A3

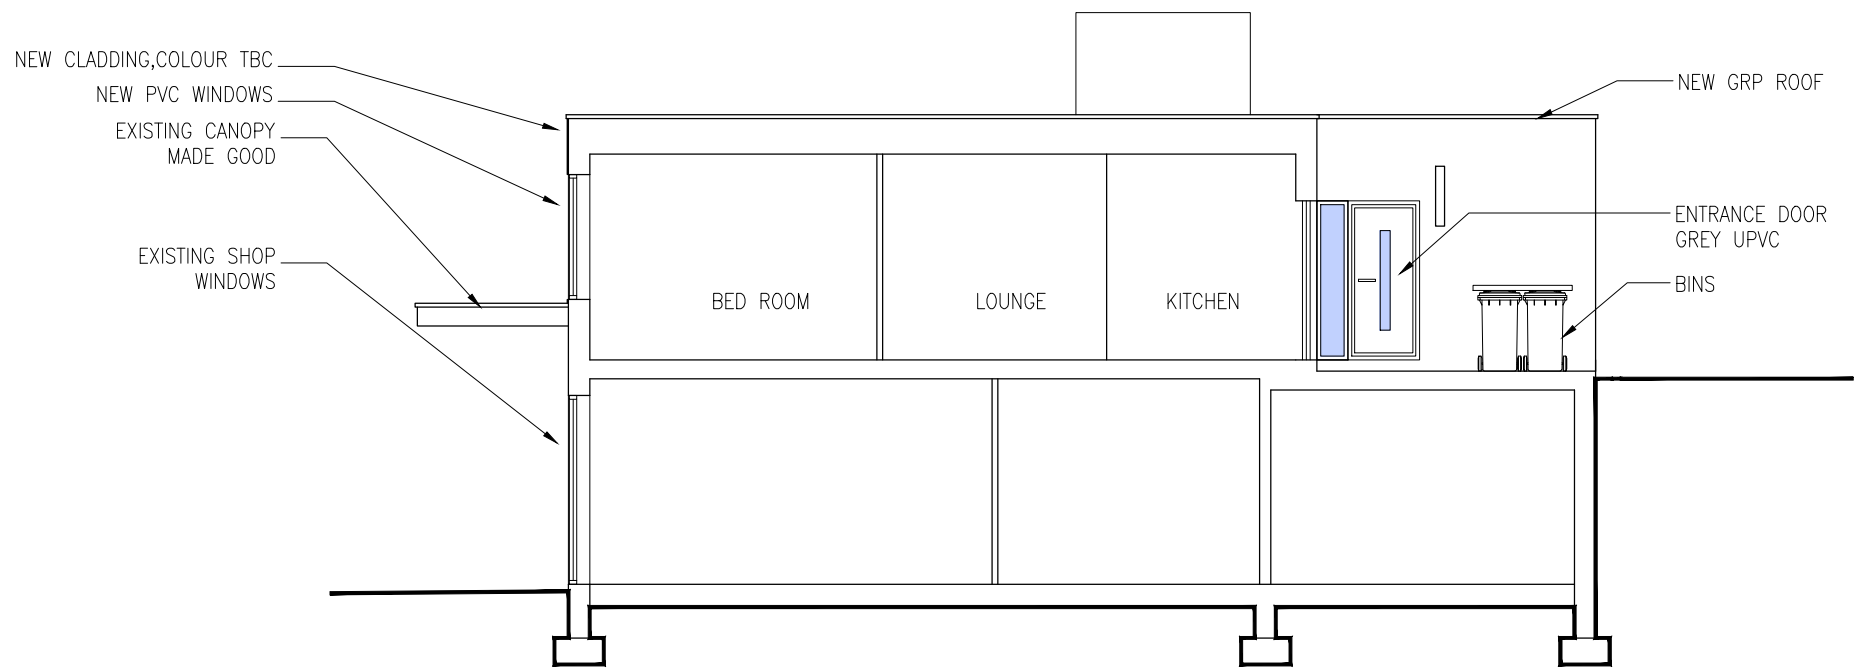

SIDE 1 ELEVATION
SCALE 1:100@A3

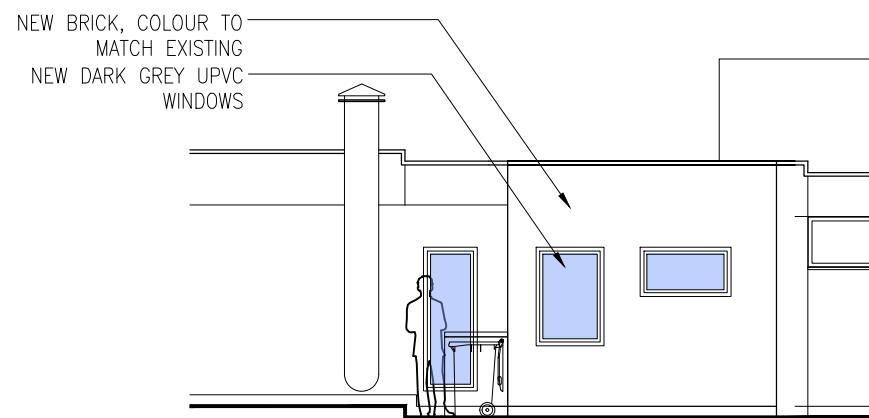

REAR ELEVATION
SCALE 1:100@A3

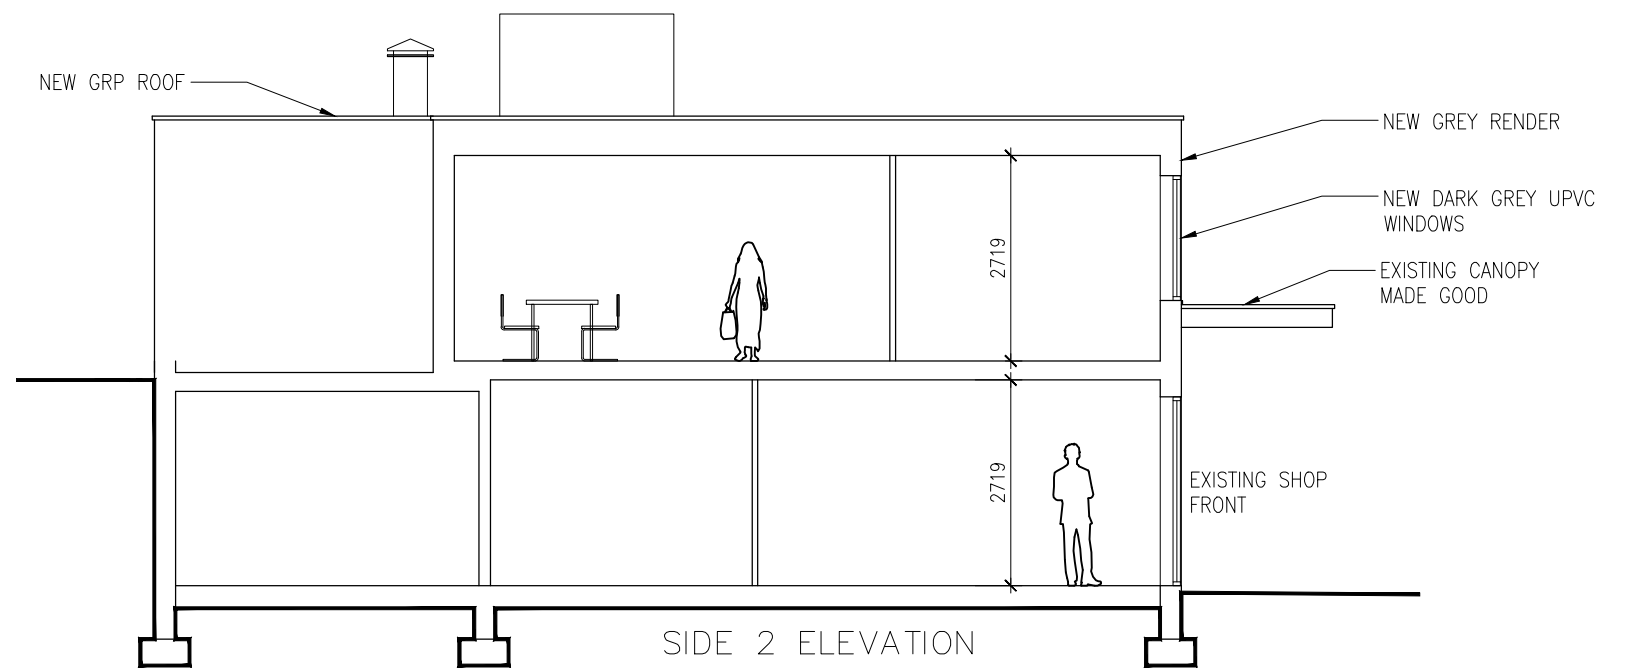

SIDE 2 ELEVATION
SCALE 1:100@A3

client **MR ASO KANABI**
 project **463 MANCHESTER ROAD
 STOCKSBRIDGE, SHEFFIELD S36 1DH**
 title **PROPOSED ELEVATIONS**
 drawing no **A21-153/04** revision -
 scale **1:100@A3** date drawn **04/05/2021**

SPACE
 studio



18 Mylor Road
 Sheffield
 S11 7PF

Telephone +44 (0) 114 263 1762

Revision - date drawn **04/05/2021** Drawn By **AMA**
 Comments **FIRST ISSUE**