




MANCHESTER RD

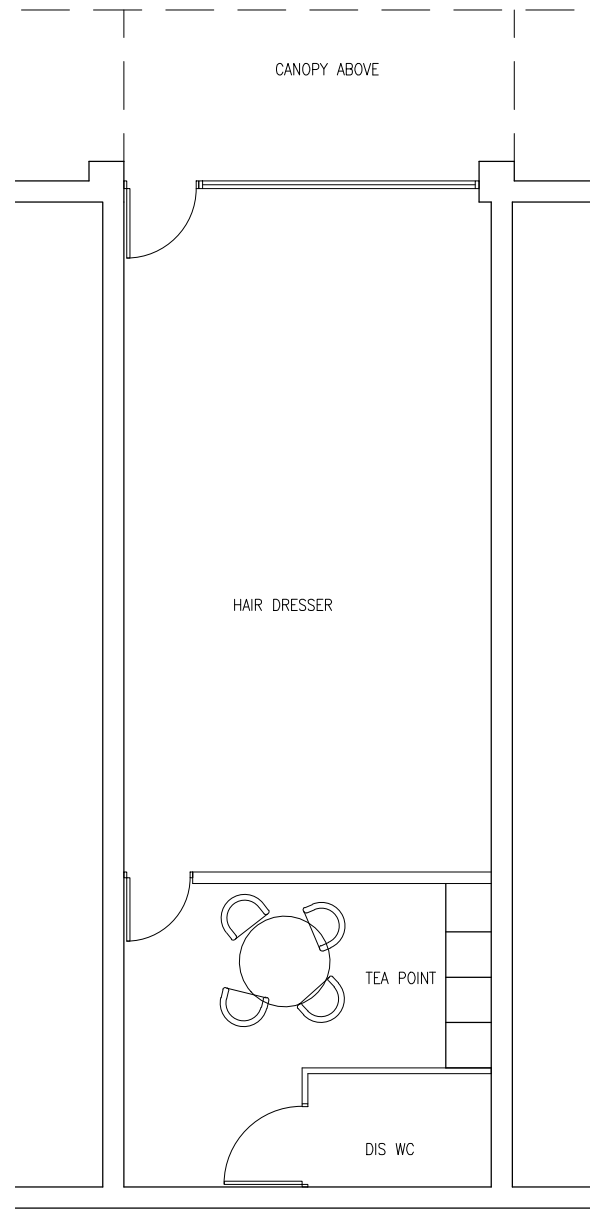


GROUND FLOOR PLAN  
SCALE 1:100@A3

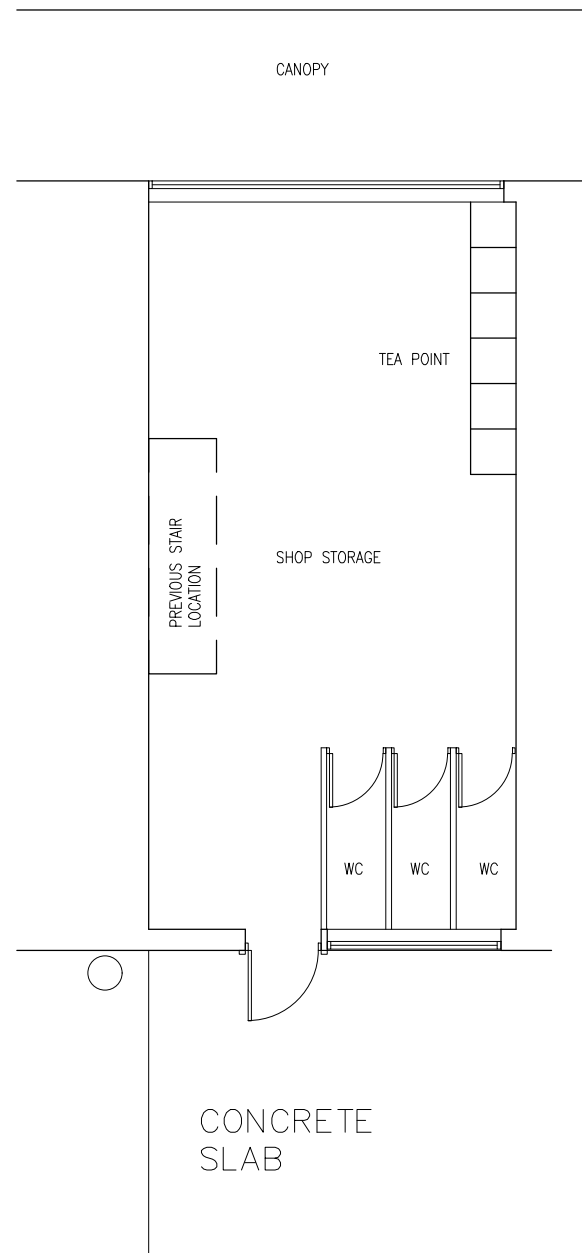

FIRST FLOOR PLAN  
SCALE 1:100@A3

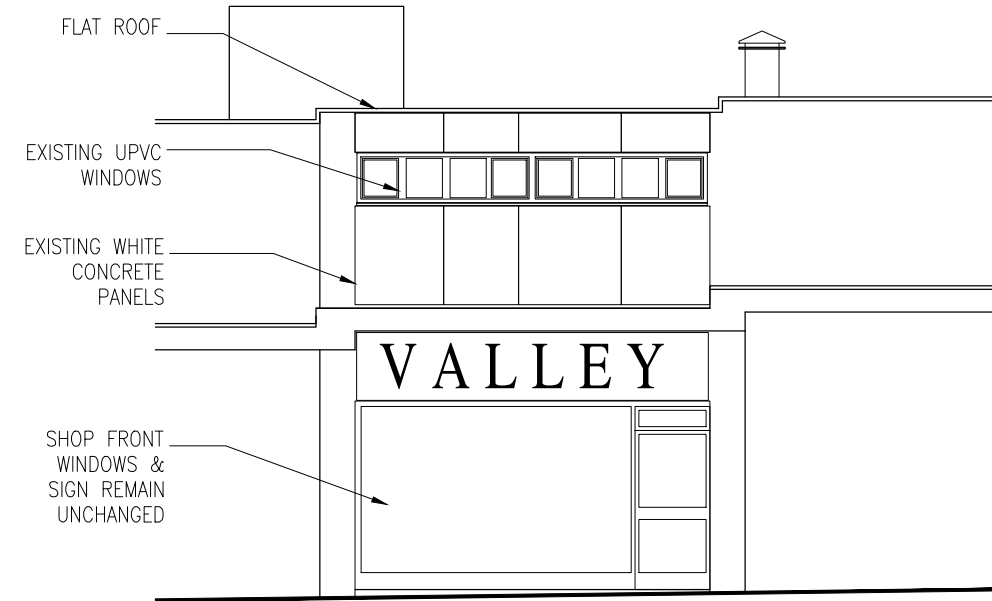

FRONT ELEVATION  
SCALE 1:100@A3

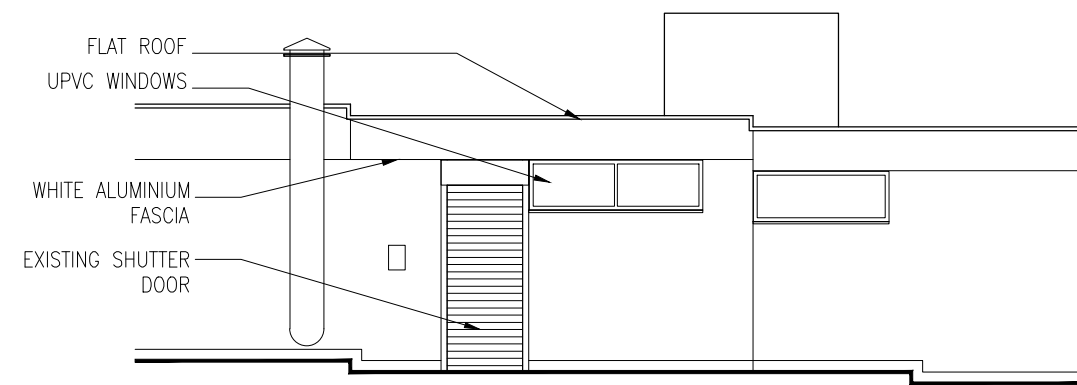

REAR ELEVATION  
SCALE 1:100@A3

client **MR ASO KANABI**

project **463 MANCHESTER ROAD  
STOCKSBRIDGE, SHEFFIELD S36 1DH**

title **EXISTING PLANS AND  
ELEVATIONS**

drawing no **A21-153/02** revision -

scale **1:100@A3** date drawn **04/05/2021**

**SPACE**  
studio



18 Mylor Road  
Sheffield  
S11 7PF

Telephone +44 (0) 114 263 1762

Revision - date drawn **04/05/2021** Drawn By **AMA**

Comments **FIRST ISSUE**