




MANCHESTER RD

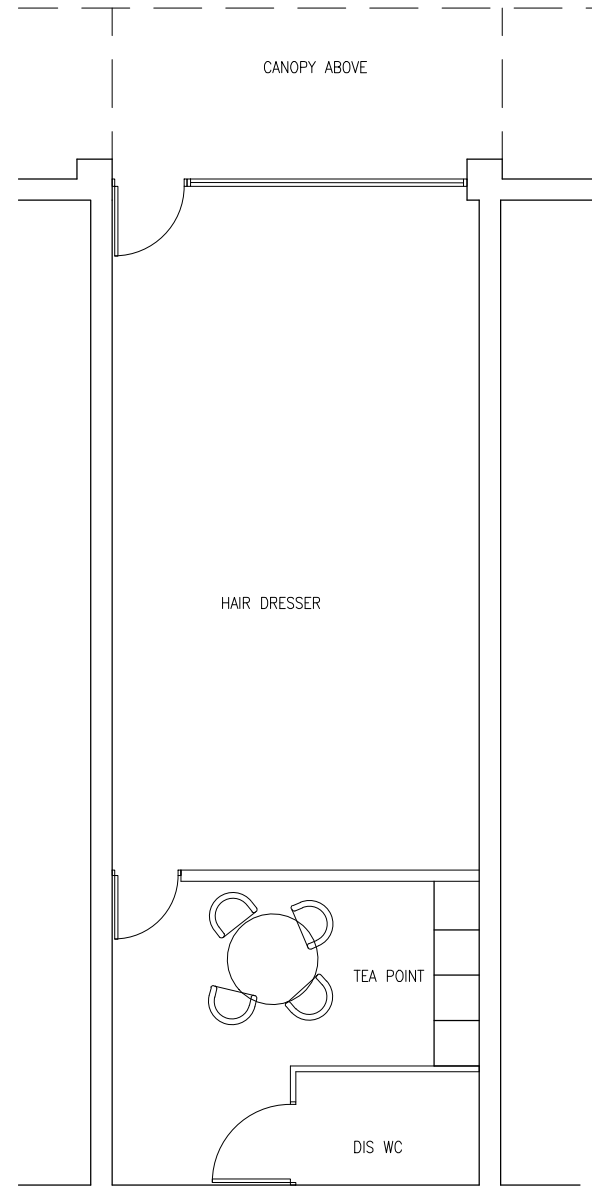

GROUND FLOOR PLAN
SCALE 1:100@A3

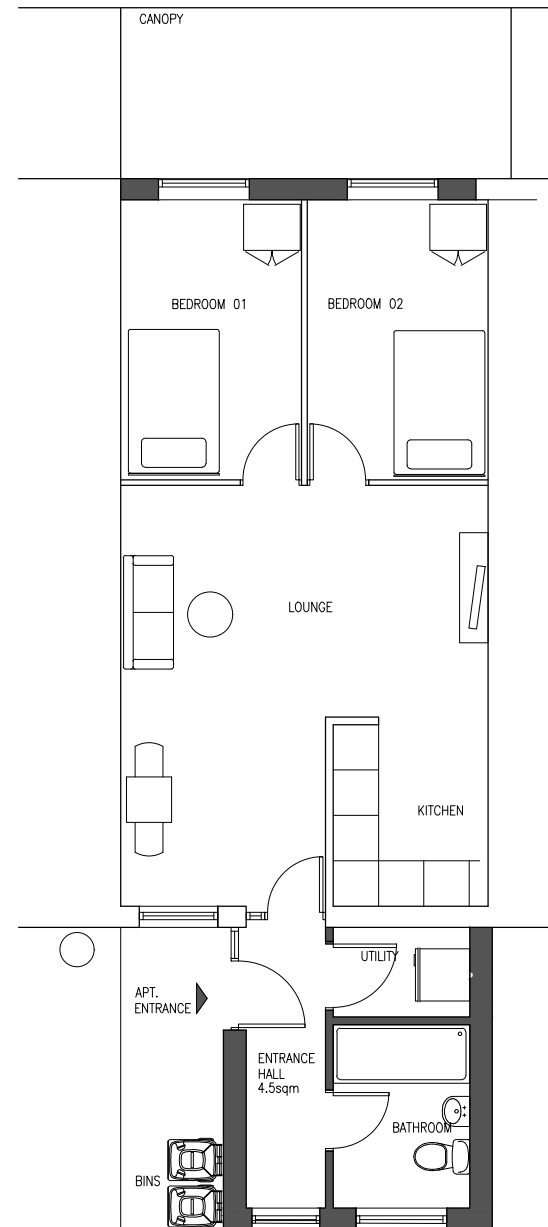

FIRST FLOOR PLAN
SCALE 1:100@A3

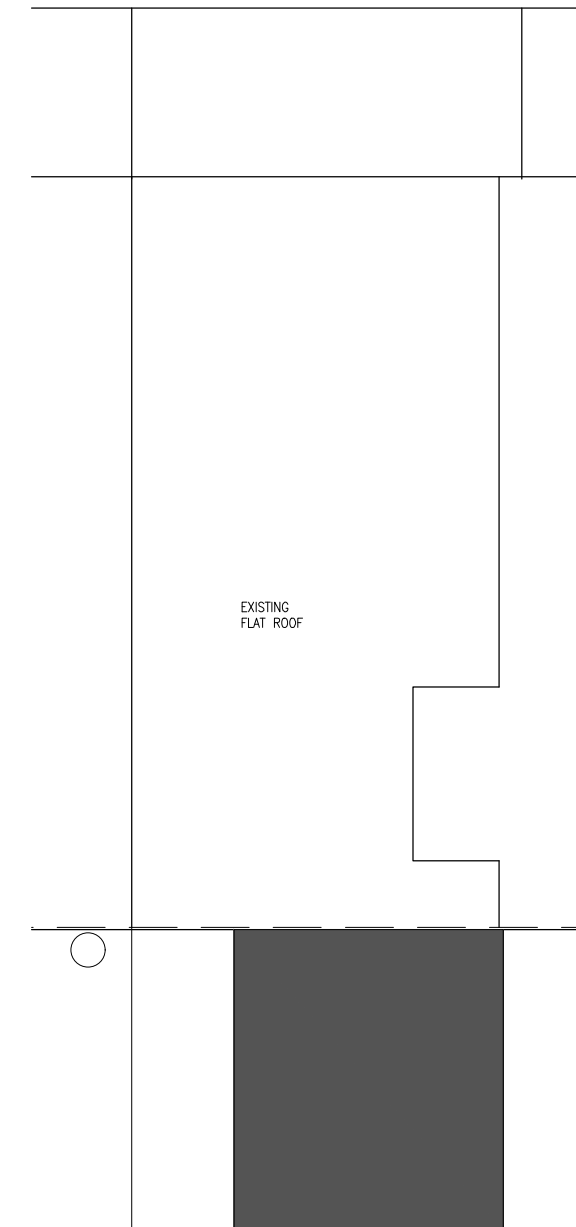

ROOF PLAN
SCALE 1:100@A3

client **MR ASO KANABI**
project **463 MANCHESTER ROAD
STOCKSBRIDGE, SHEFFIELD S36 1DH**

title **PROPOSED PLANS**

drawing no **A21-153/03** revision -

scale **1:100@A3** date drawn **04/05/2021**

SPACE
studio



18 Mylor Road
Sheffield
S11 7PF

Telephone +44 (0) 114 263 1762

Revision - date drawn **04/05/2021** Drawn By **AMA**

Comments **FIRST ISSUE**