




UNIT 1 - PROPOSED FRONT ELEVATION

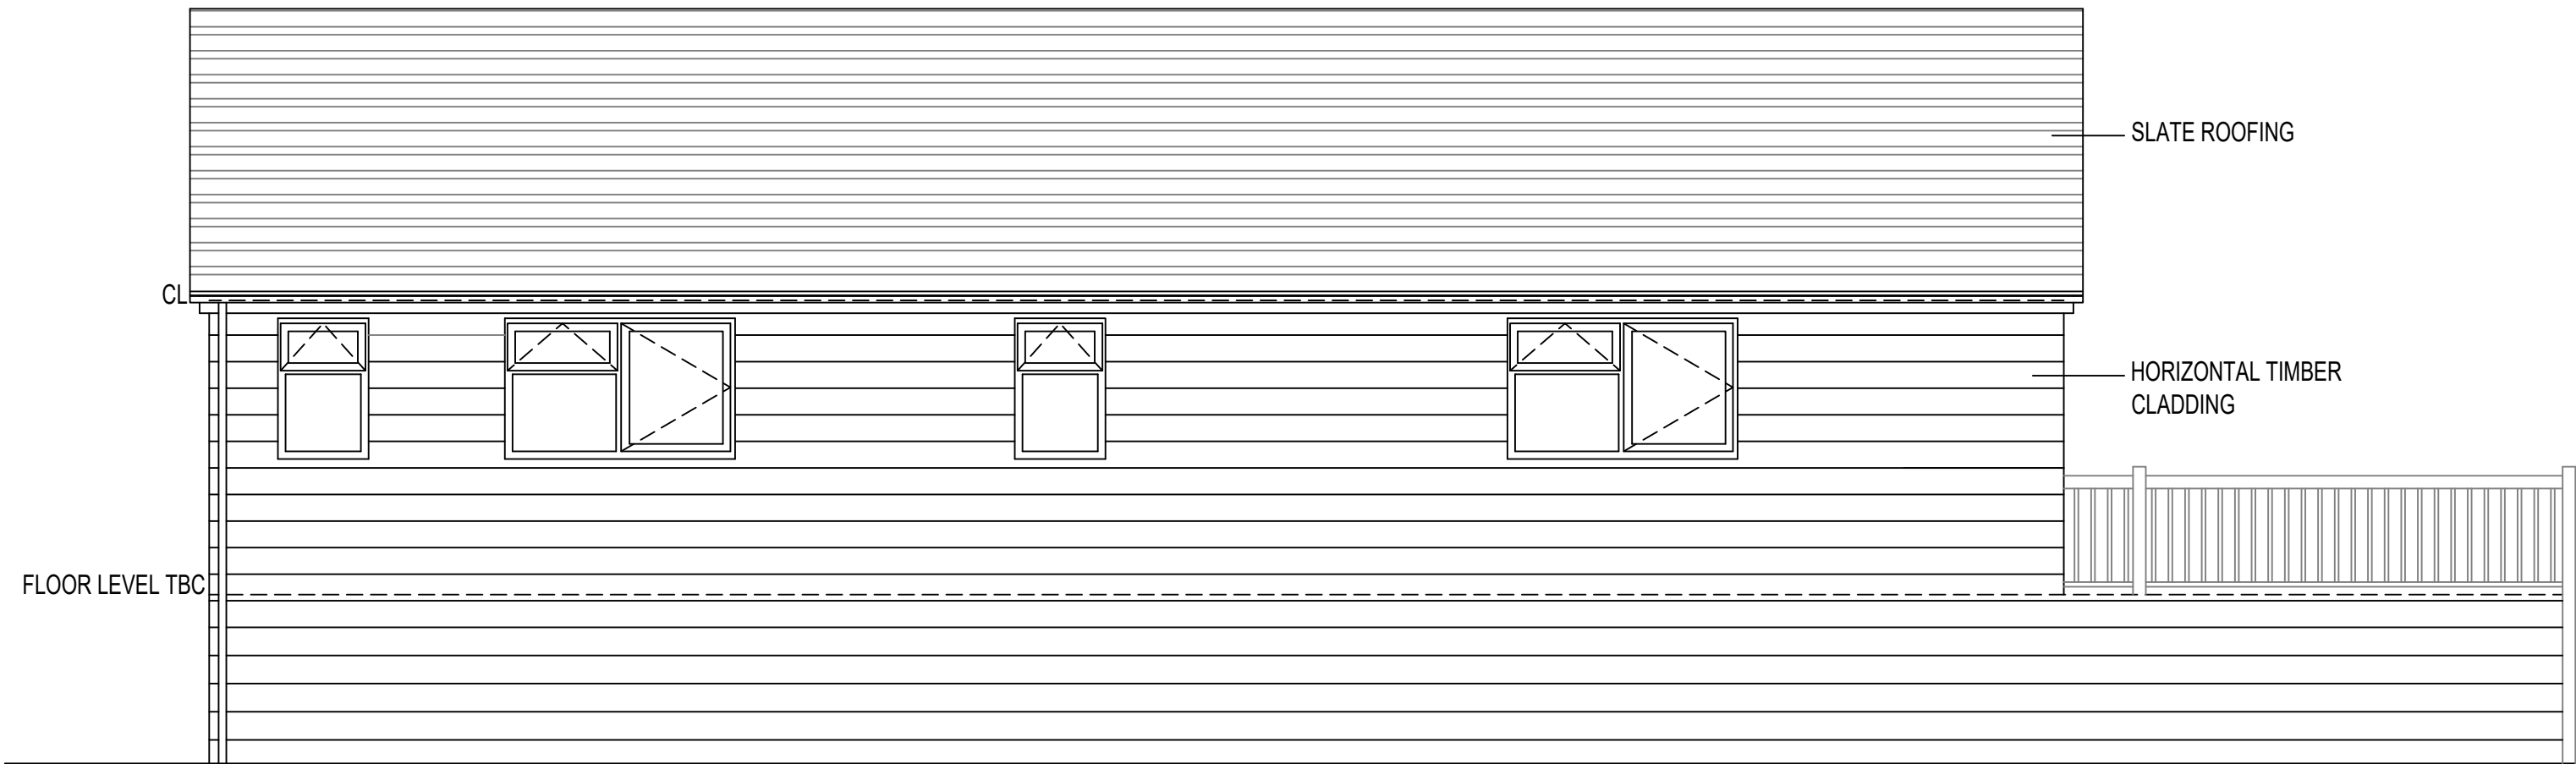

UNIT 1 - PROPOSED REAR ELEVATION

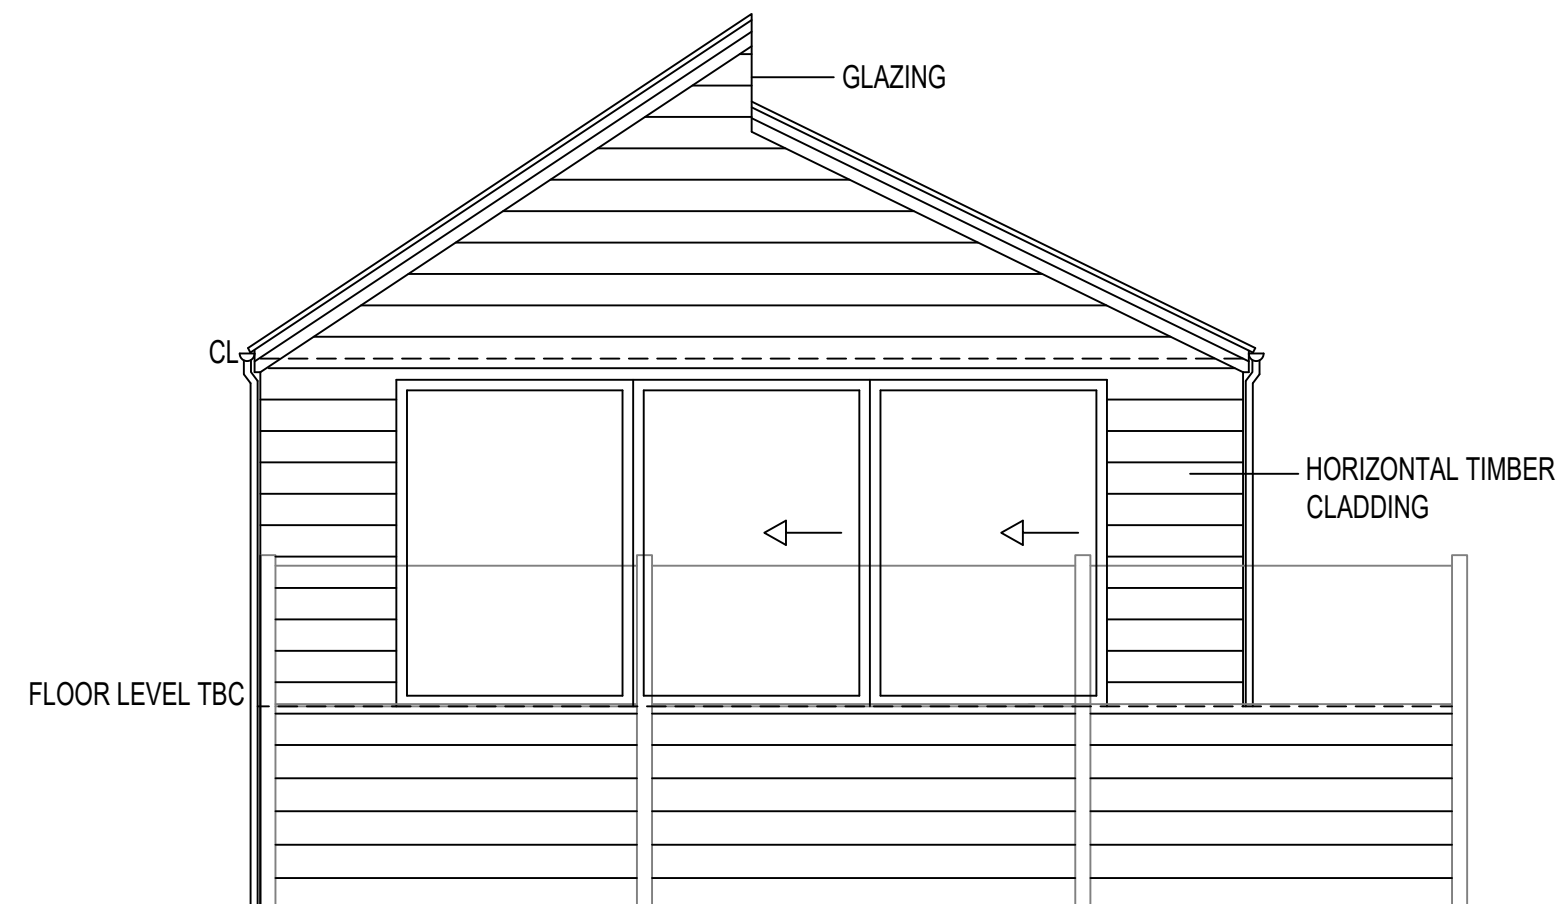

UNIT 1 - PROPOSED SIDE ELEVATION

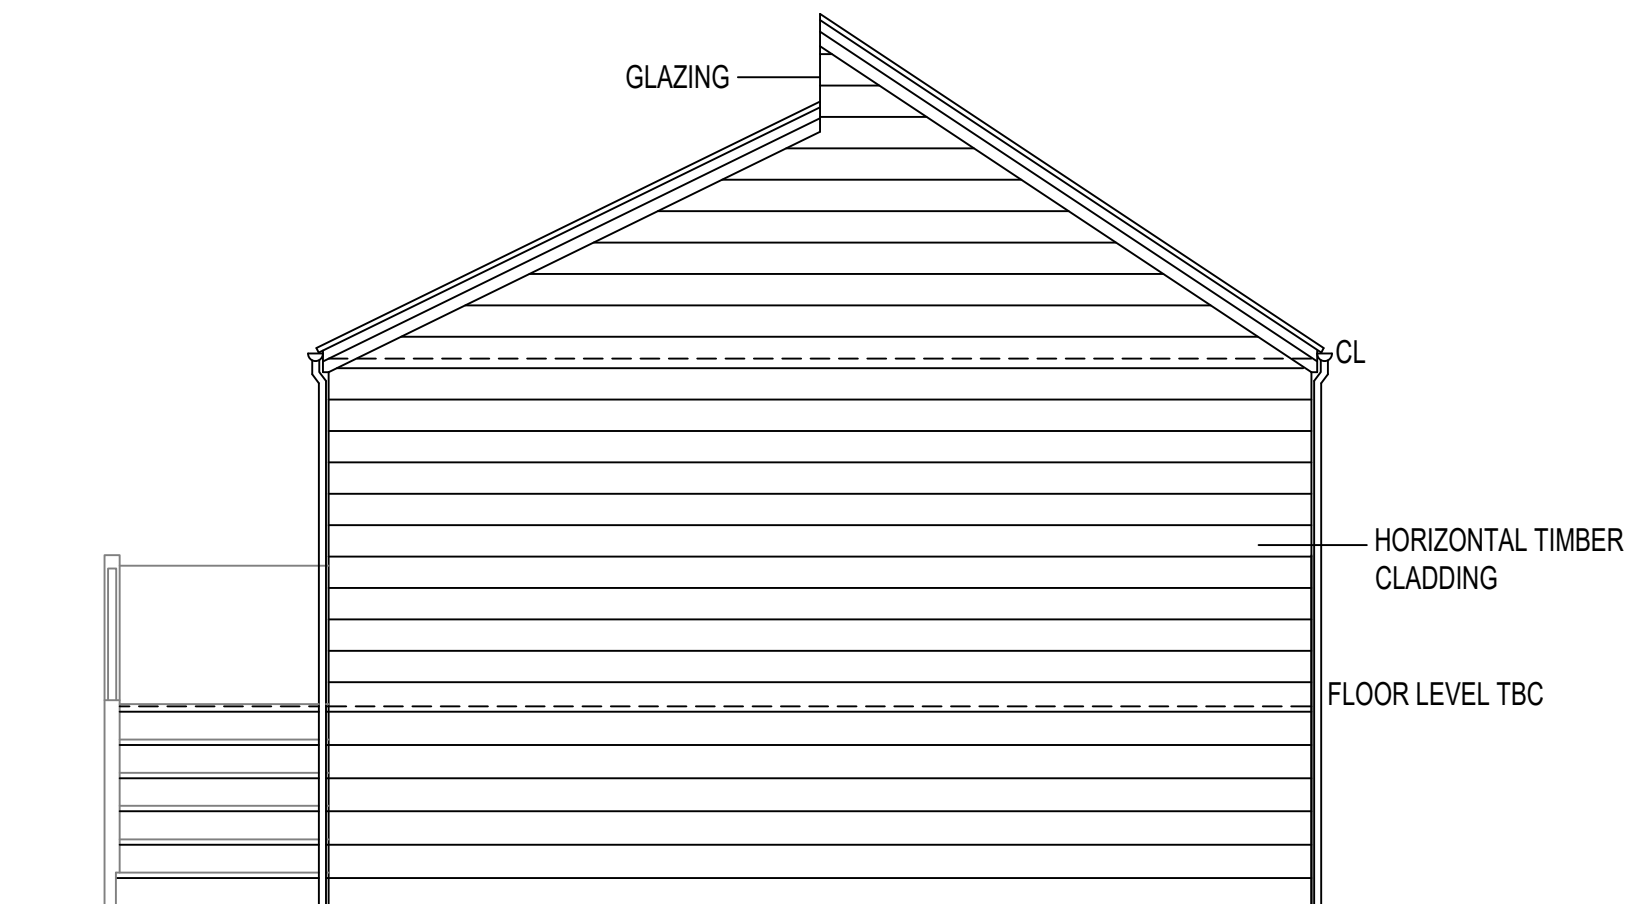

UNIT 1 - PROPOSED SIDE ELEVATION

GENERAL  
DO NOT SCALE FROM THIS DRAWING. CHECK ACCURACY OF  
DIMENSIONS ON SITE. DISCREPANCIES BETWEEN SCALE,  
DIMENSIONS, DRAWINGS OR SPECIFICATION ARE SUBJECT TO  
VARIATION BEFORE PURCHASING, MANUFACTURE OR WORK  
PROCEEDS. CONTRACTOR TO BE RESPONSIBLE FOR ANY  
DISCREPANCIES AFTER DRAWING APPROVED.

© THIS DRAWING, DESIGN AND THE ILLUSTRATED WORKS ARE  
COPYRIGHT OF BOUGHTON BUTLER LIMITED AND MAY NOT BE  
REPRODUCED BY A THIRD PARTY WITHOUT WRITTEN CONSENT.



**BOUGHTON BUTLER**

ARCHITECTURE - PLANNING - DEVELOPMENT

1 CRUCIBLE TERRACE, NORTON,  
WORCESTER WR5 2DQ

Tel: (01905) 350008  
Email: architects@boughtonbutler.co.uk  
planning@boughtonbutler.co.uk  
Web: www.boughtonbutler.co.uk

Client  
Mr. J. Rawlings

Project  
Treacle Hall  
Holiday Accomodation

Title  
Unit 1 Proposed Elevations

Date	Drawn
May 2021	SC
Scale	Checked
1:50@A2	DS

Job No.	Dwg No.	Rev
2122	005	A