
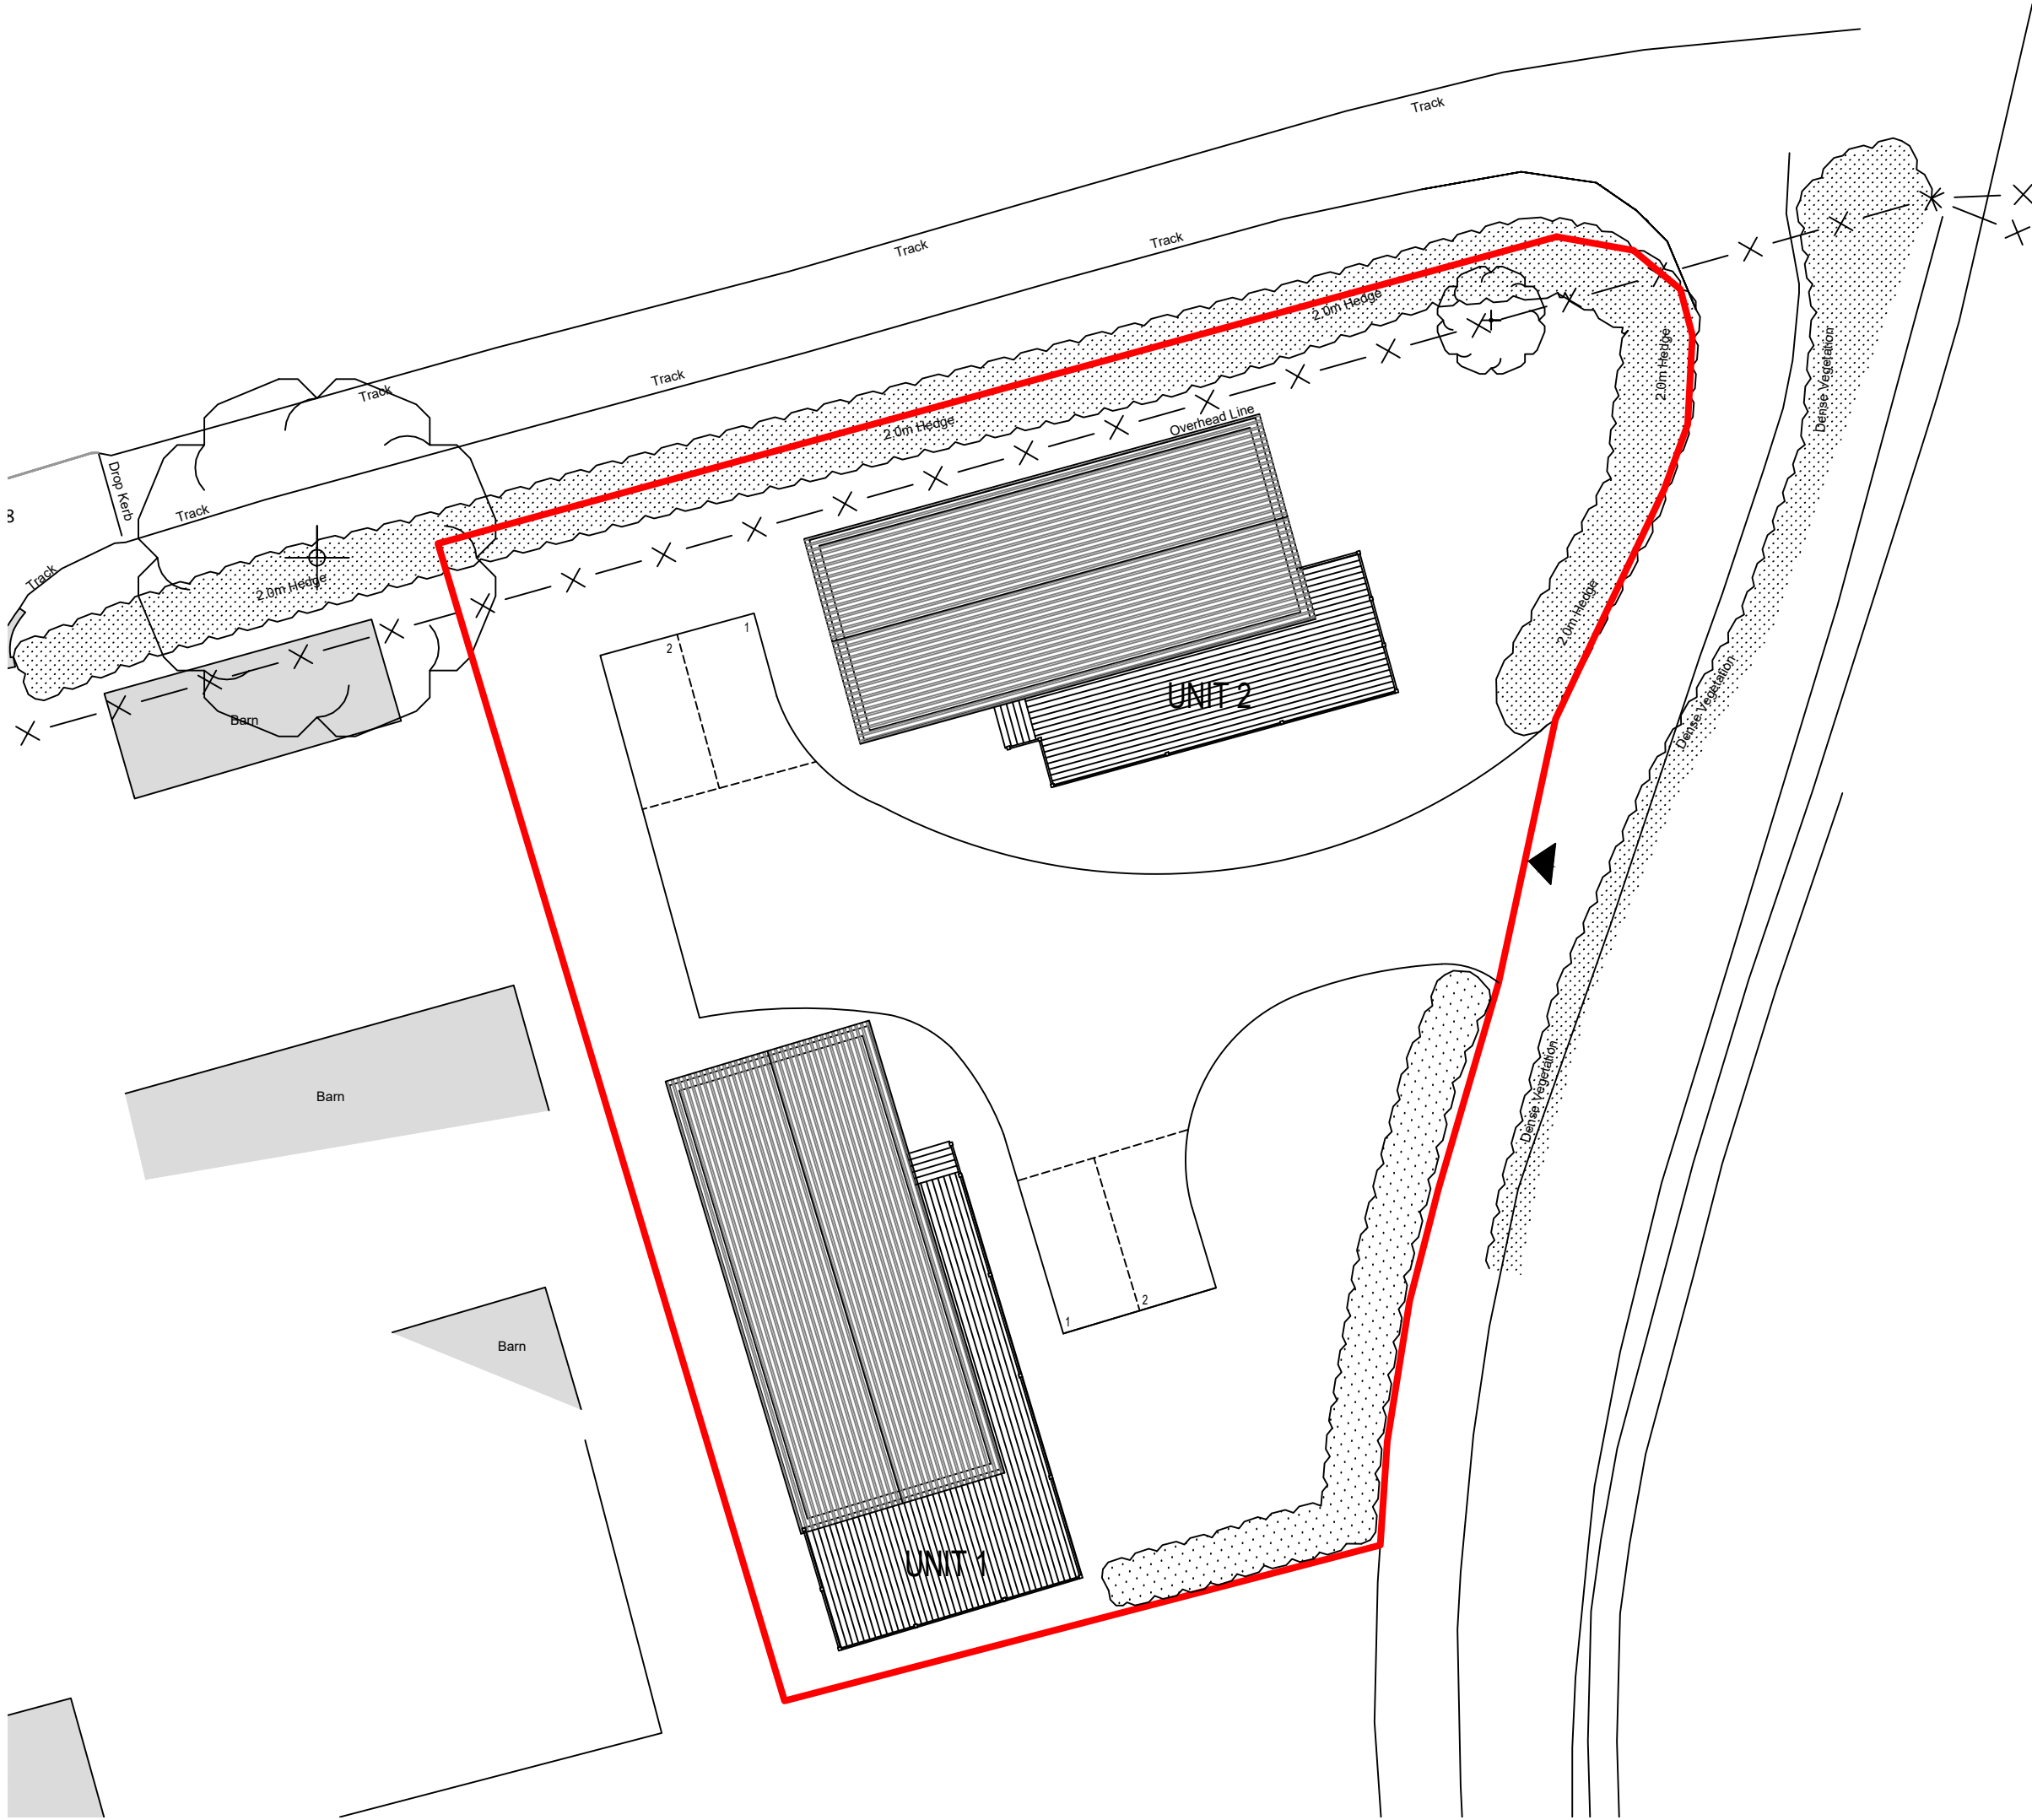


GENERAL
DO NOT SCALE FROM THIS DRAWING. CHECK ACCURACY OF
DIMENSIONS ON SITE. DISCREPANCIES BETWEEN SCALE.
DIMENSIONS, DRAWINGS OR SPECIFICATION ARE SUBJECT TO
VERIFICATION BEFORE PURCHASING, MANUFACTURE OR WORK
PROCEEDS. CONTRACTOR TO BE RESPONSIBLE FOR ANY
DISCREPANCIES AFTER DRAWING APPROVED.

© THIS DRAWING, DESIGN AND THE ILLUSTRATED WORKS ARE
COPYRIGHT OF BOUGHTON BUTLER LIMITED AND MAY NOT BE
REPRODUCED BY A THIRD PARTY WITHOUT WRITTEN CONSENT.

 

ARCHITECTURE - PLANNING - DEVELOPMENT

1 CRUCIBLE TERRACE, NORTON,
WORCESTER WR5 2DQ

Tel: (01905) 350008
Email: architects@boughtonbutler.co.uk
planning@boughtonbutler.co.uk
Web: www.boughtonbutler.co.uk

Client
Mr. J. Rawlings

Project
Treacle Hall
Holiday Accommodation

Title
Proposed Site Plan

Date	May 2021	Drawn	SC
Scale	1:200@A3	Checked	DS

Job No.	Dwg No.	Rev
2122	003	-