




UNIT 1 - PROPOSED FRONT ELEVATION

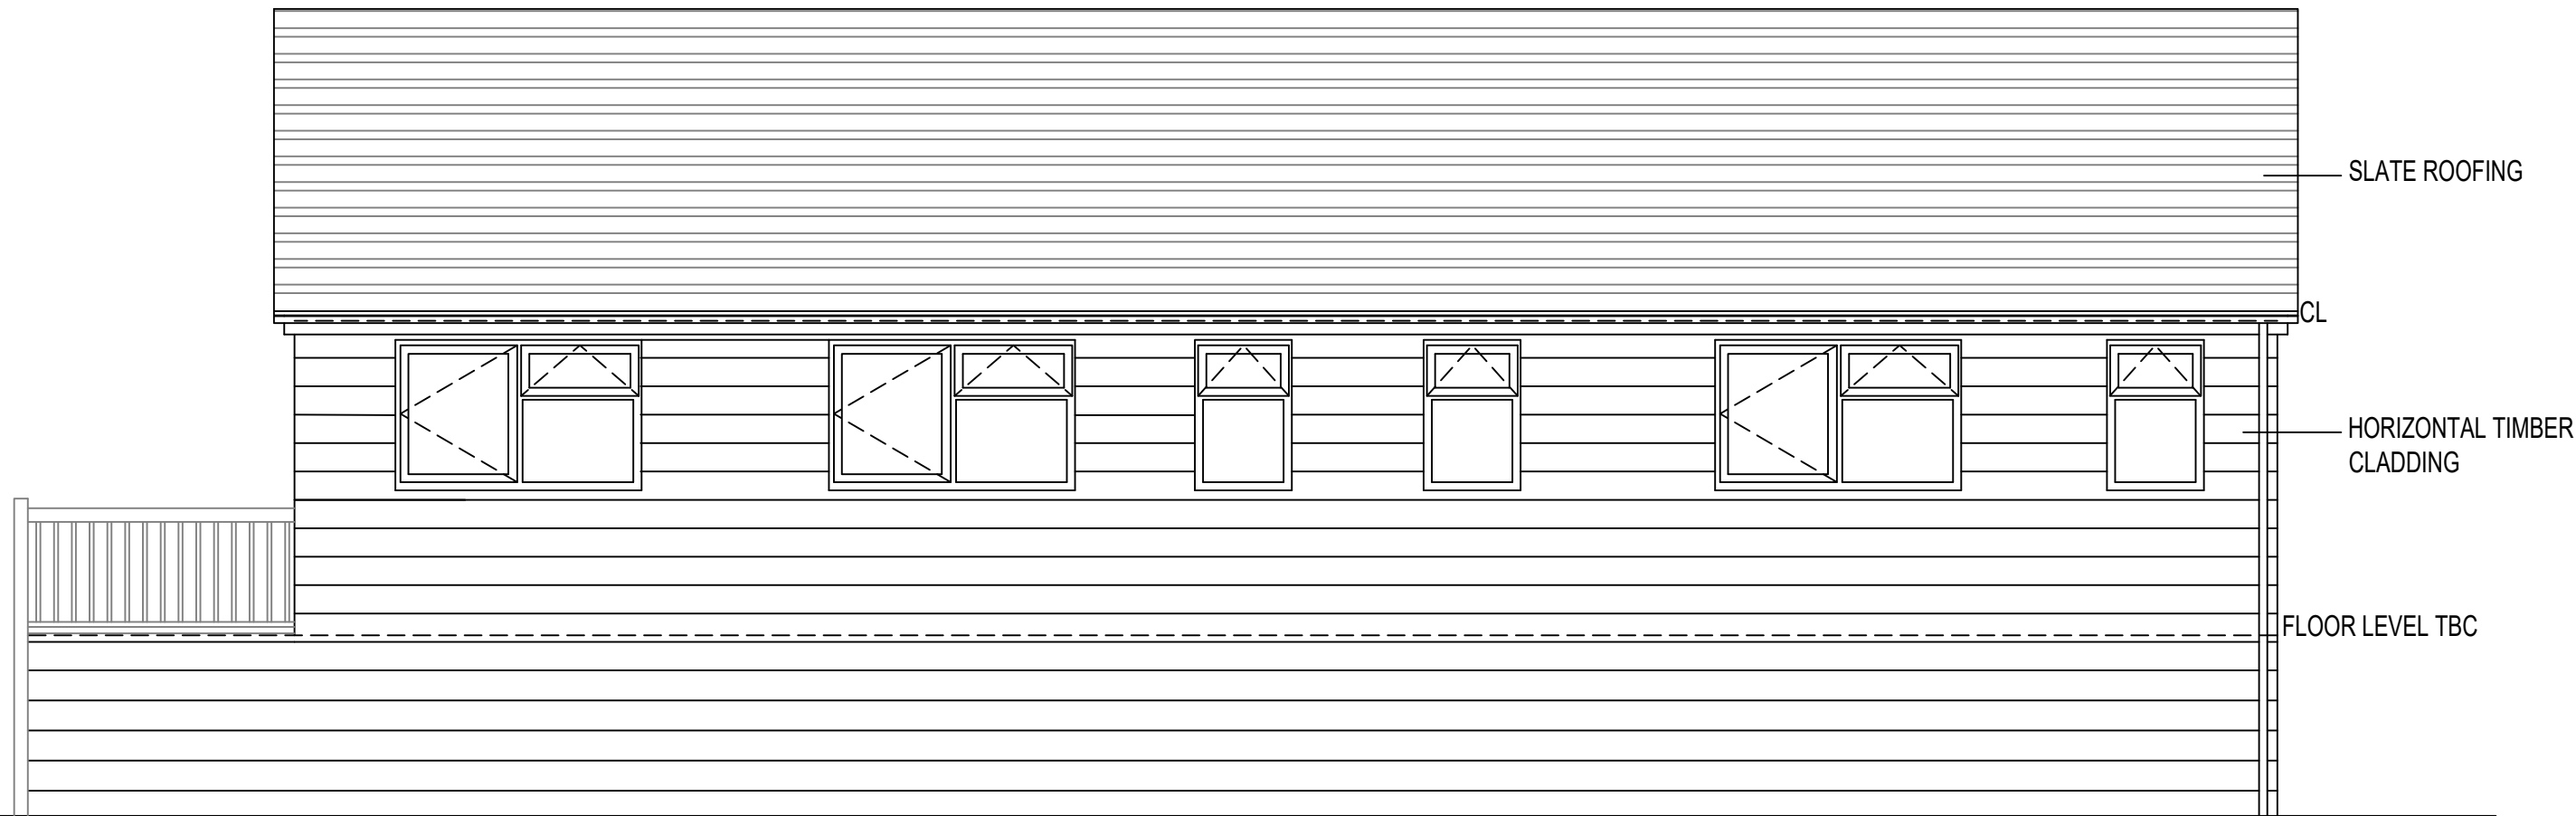

UNIT 1 - PROPOSED REAR ELEVATION

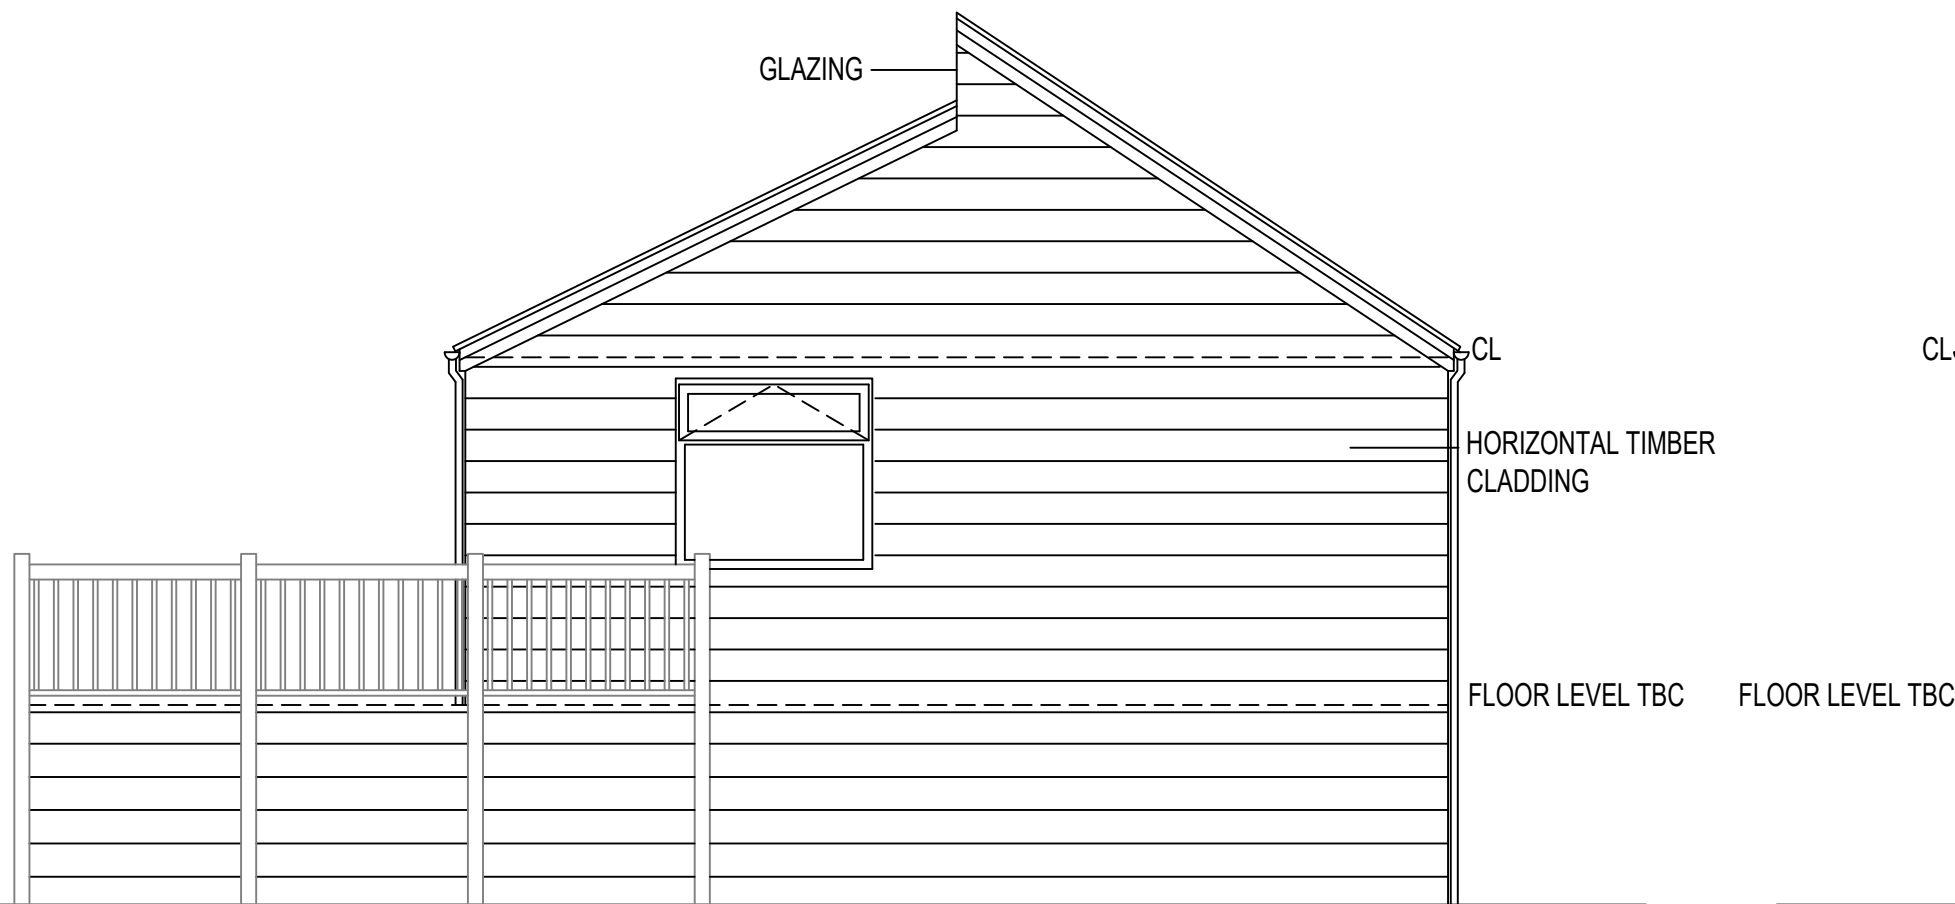

UNIT 1 - PROPOSED SIDE ELEVATION

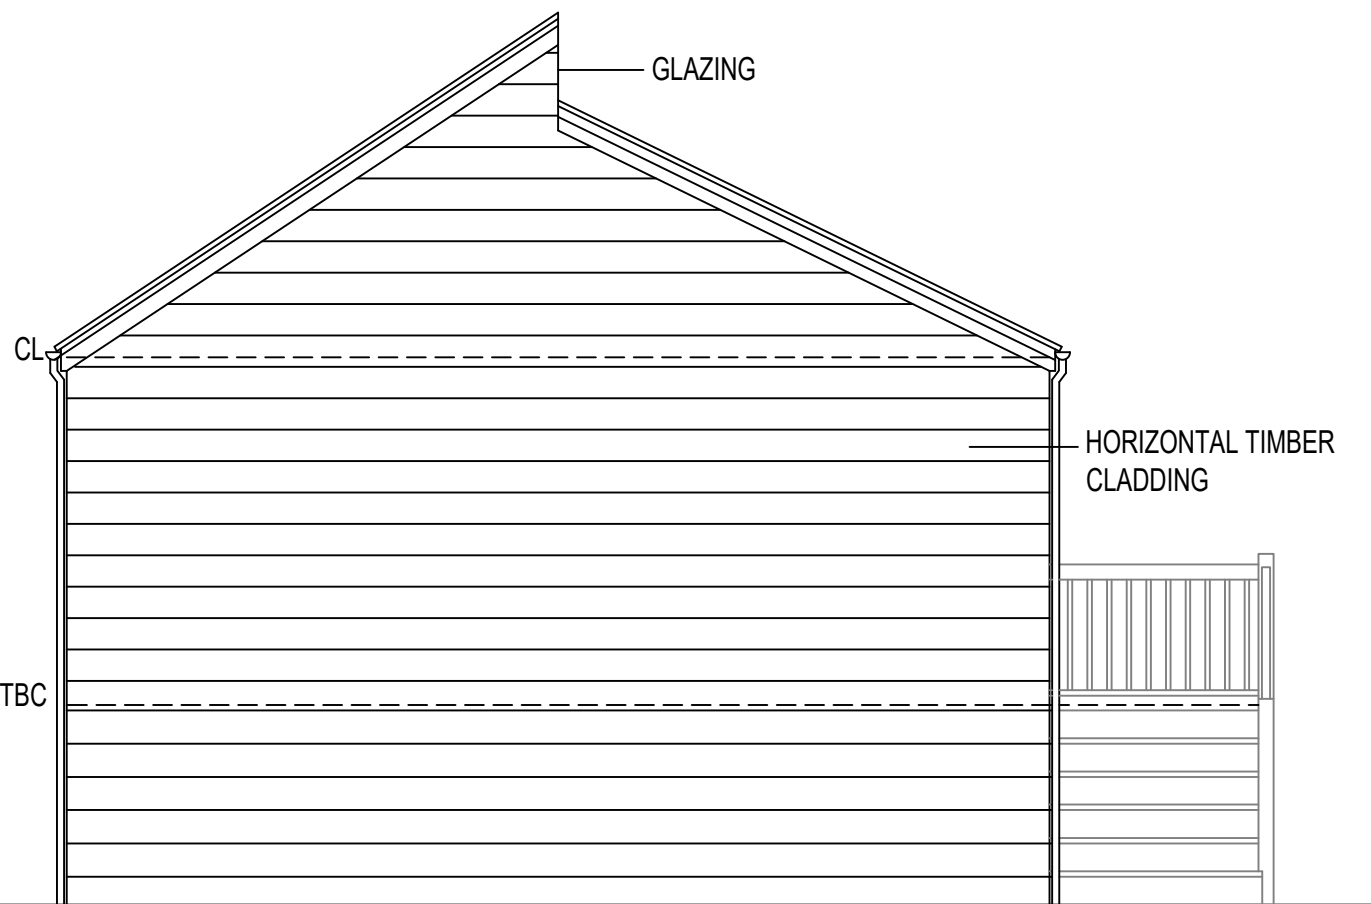

UNIT 1 - PROPOSED SIDE ELEVATION

GENERAL
DO NOT SCALE FROM THIS DRAWING. CHECK ACCURACY OF
DIMENSIONS ON SITE. DISCREPANCIES BETWEEN SCALE.
DIMENSIONS, DRAWINGS OR SPECIFICATION ARE SUBJECT TO
VARIATION BEFORE PURCHASING, MANUFACTURE OR WORK
PROCEEDS. CONTRACTOR TO BE RESPONSIBLE FOR ANY
DISCREPANCIES AFTER DRAWING APPROVED.

© THIS DRAWING, DESIGN AND THE ILLUSTRATED WORKS ARE
COPYRIGHT OF BOUGHTON BUTLER LIMITED AND MAY NOT BE
REPRODUCED BY A THIRD PARTY WITHOUT WRITTEN CONSENT.



**BOUGHTON
BUTLER**

ARCHITECTURE - PLANNING - DEVELOPMENT

1 CRUCIBLE TERRACE, NORTON,
WORCESTER WR5 2DQ

Tel: (01905) 350008
Email: architects@boughtonbutler.co.uk
planning@boughtonbutler.co.uk
Web: www.boughtonbutler.co.uk

Client
Mr. J. Rawlings

Project
Treacle Hall
Holiday Accomodation

Title
Unit 2 Proposed Elevations

Date	Drawn
May 2021	SC
Scale	Checked
1:50@A2	DS

Job No.	Dwg No.	Rev
2122	041	A