


UNIT 1 - PROPOSED FLOOR PLAN

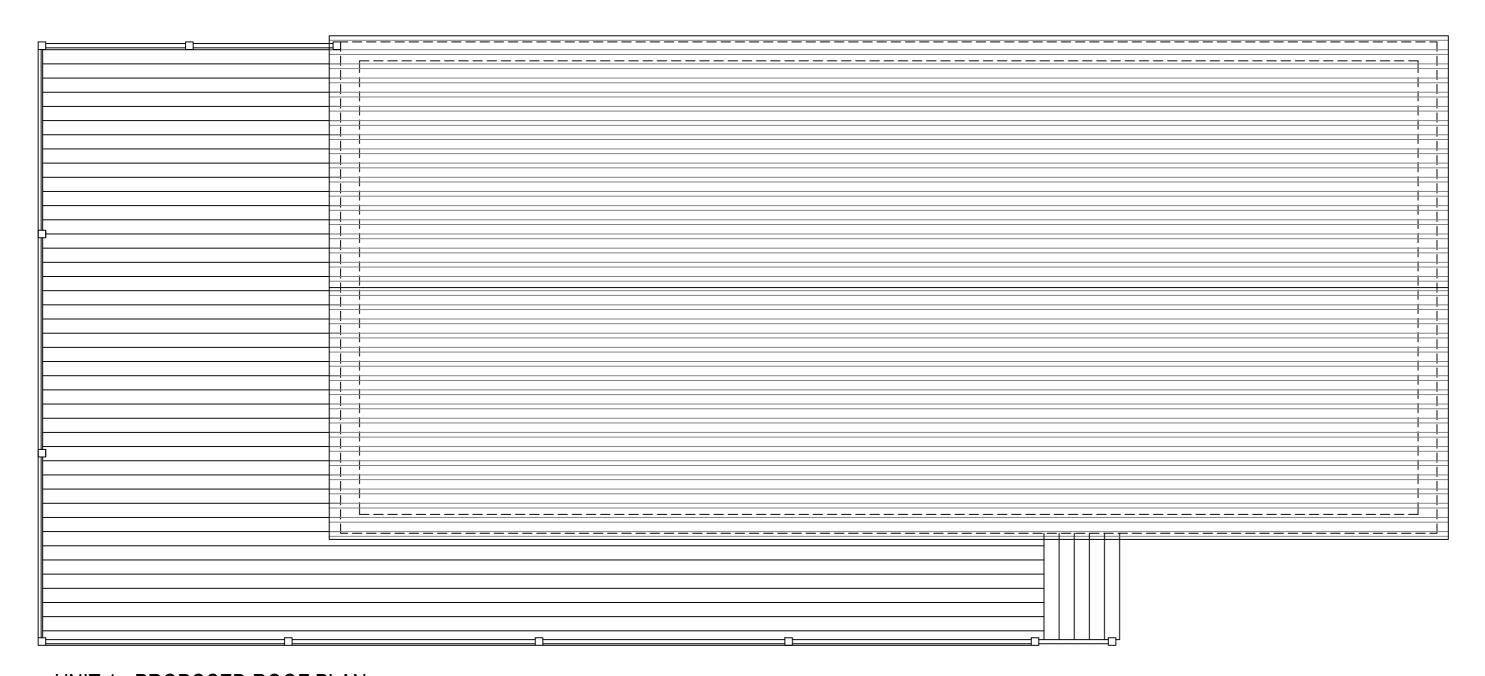

UNIT 1 - PROPOSED ROOF PLAN

GENERAL

DO NOT SCALE FROM THIS DRAWING. CHECK ACCURACY OF DIMENSIONS ON SITE. DISCREPANCIES BETWEEN SCALE. DIMENSIONS, DRAWINGS OR SPECIFICATION ARE SUBJECT TO VARIFICATION BEFORE PURCHASING, MANUFACTURE OR WORK PROCEEDS. CONTRACTOR TO BE RESPONSIBLE FOR ANY DISCREPANCIES AFTER DRAWING APPROVED.

© THIS DRAWING, DESIGN AND THE ILLUSTRATED WORKS ARE COPYRIGHT OF BOUGHTON BUTLER LIMITED AND MAY NOT BE REPRODUCED BY A THIRD PARTY WITHOUT WRITTEN CONSENT.

SCALE BAR - 1:50 0m 1 2

Unit 1 Internal Floor Area: 84m²



ARCHITECTURE - PLANNING - DEVELOPMENT

1 CRUCIBLE TERRACE, NORTON, WORCESTER WR5 2DQ

Tel: (01905) 350008

Email: architects@boughtonbutler.co.uk
planning@boughtonbutler.co.uk
Web: www.boughtonbutler.co.uk

Client Mr. J. Rawlings

Project Treacle Hall Holiday Accomodation

Title

2122

Unit 1 Proposed Floor & Roof Plan

Date	Drawn	
May 2021	SC	
Scale	Checked	
1:50@A2	DS	
Job No.	Dwg No.	Rev

004