




Proposed Side Elevation - Scale 1:50



Proposed Front Elevation - Scale 1:50



Proposed Rear Elevation - Scale 1:50

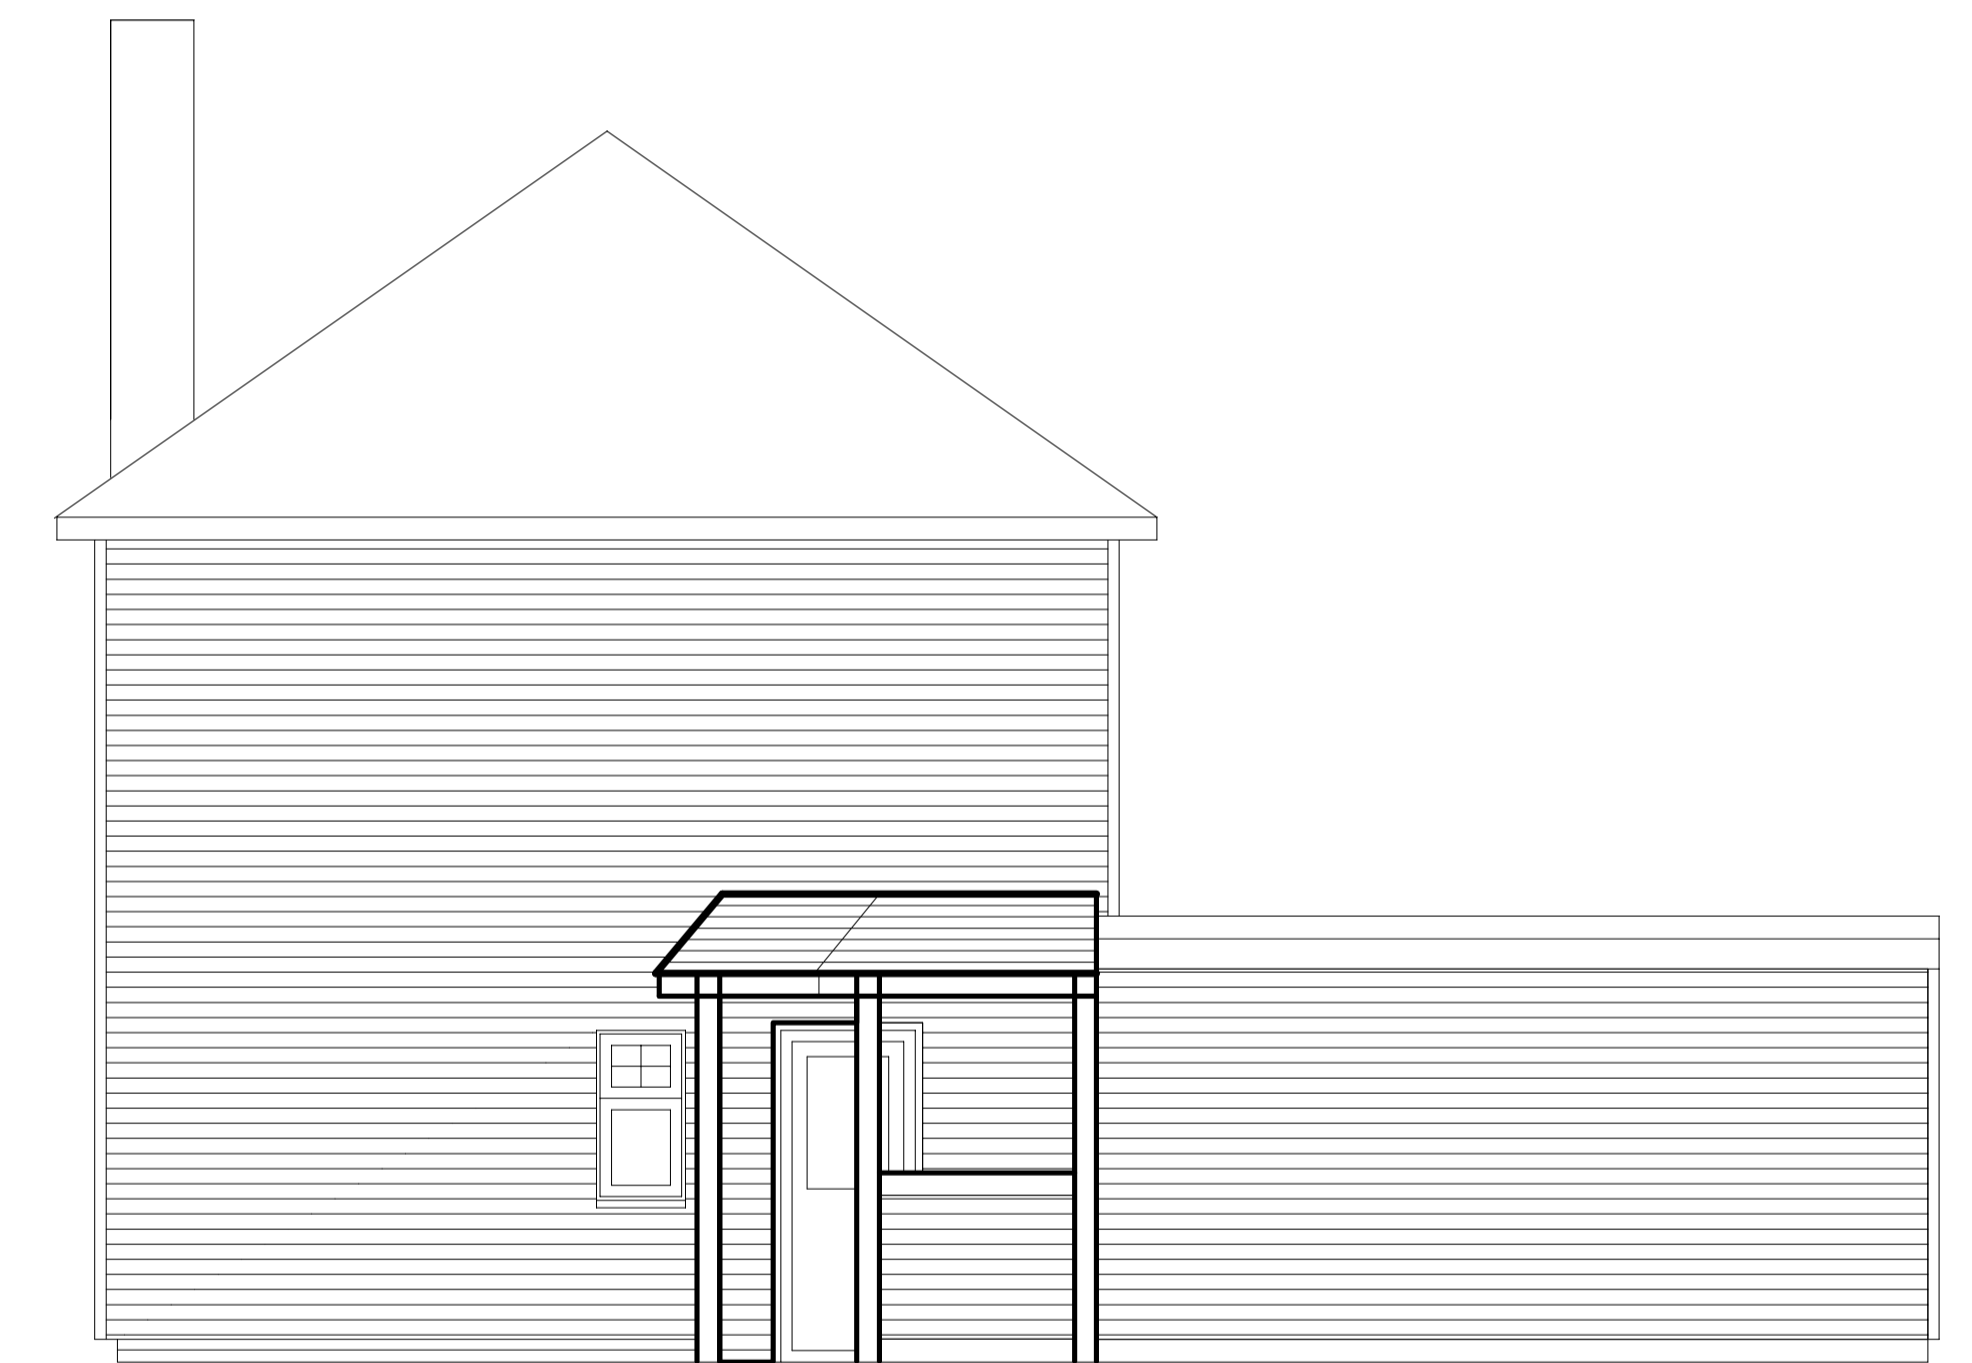

Proposed Side Elevation - Scale 1:50



Proposed Internal Side Elevation - Scale 1:50

External Materials

Roof - No change

Roof (Porch) - Refer to drg 01-03

Fascias and Rainwater goods - No change

Windows and doors - No change

Exterior walls - Timber cladding, horizontal feather-dge boarding, with insulation behind, as shown.

Cladding to be Euro Class B/Class "0" (BS 476 Part 6 & 7 'Spread of Flame')

Masonry to be as existing.

0		Jun '21
Rev	Note	Date

DY12 Drafting Services

111 Richmond Road
Bewdley
Worcestershire
DY12 2BQ
07773 874187
simon_hodgetts@outlook.com

Project Proposed Alterations at:
Oak Grove
St Johns Lane
Bewdley

Client Mr & Mrs Rundell
Title Proposed Elevations

SH	As Indicated	01-02	A1
Drawn	Scale	Drg No.	