

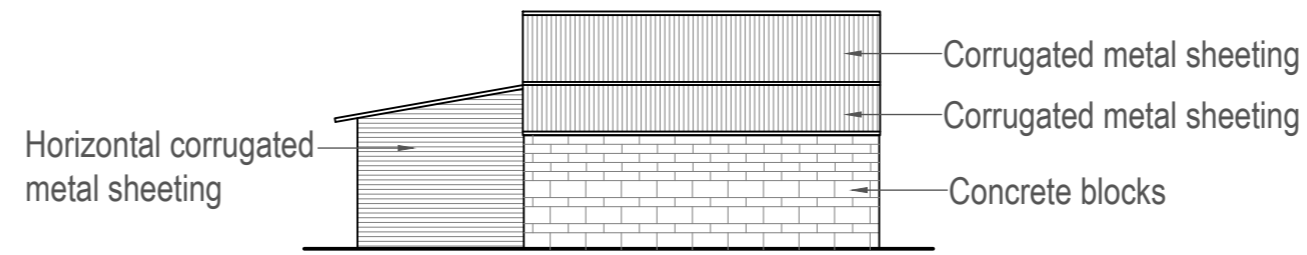




Roof Plan

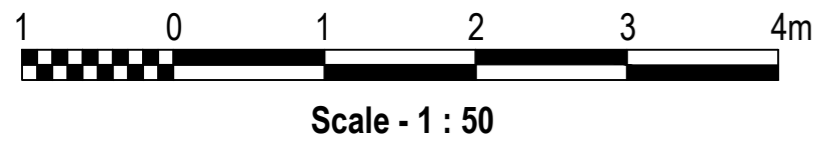


South West Elevation

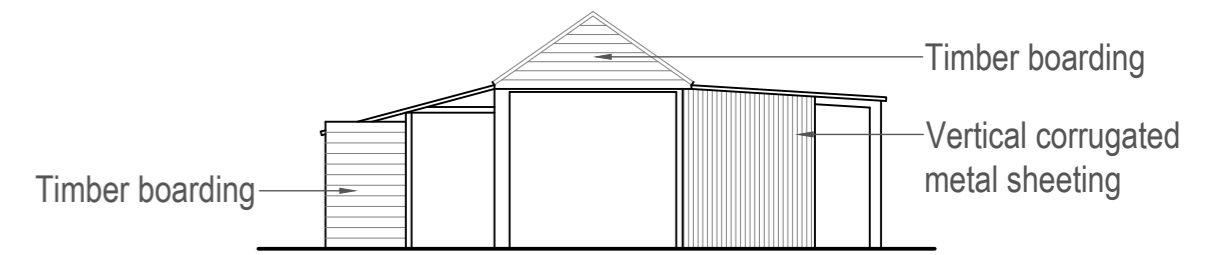

South East Elevation

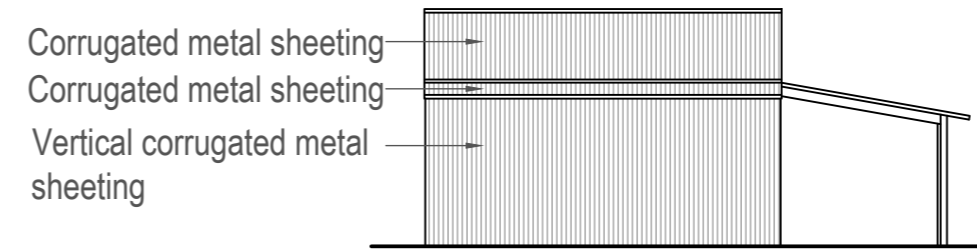 


North East Elevation

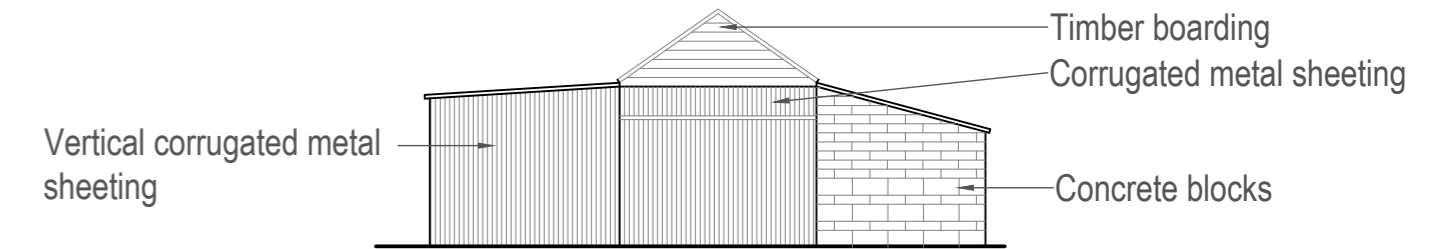

North West Elevation

This drawing to be read in conjunction with photographs submitted in separate document.

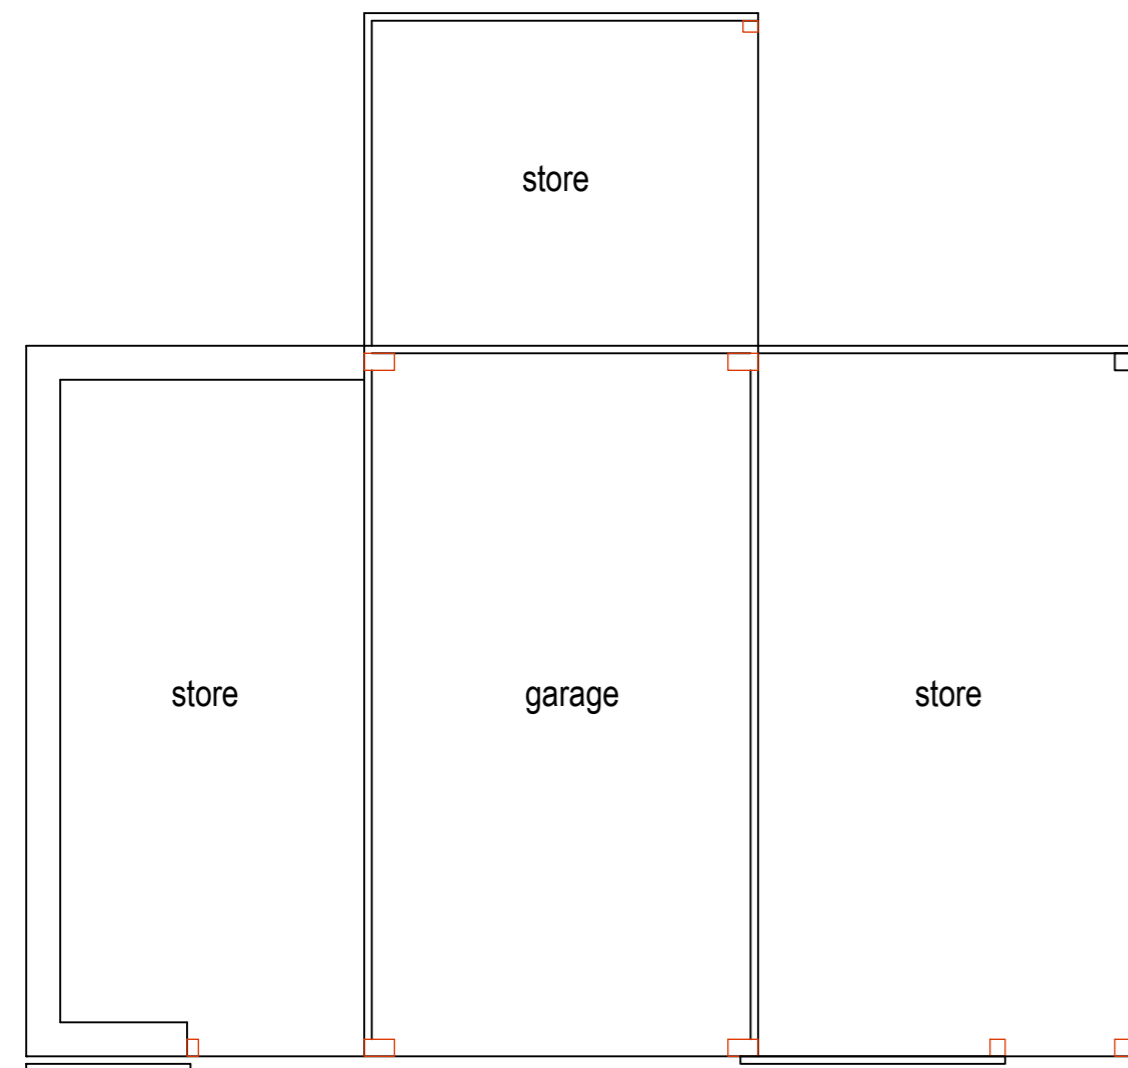

Floor Plan

R. A. Pullen B. SC., C. Eng., M.I.C.E., M.I.Struct.E. Fircones, Linkside East, Hindhead, Surrey. GU26 6NY 01428 605491			
Proposed Replacement Garage/Store at The Glebe House East Marden			
Plans and Elevations of Existing Building which is to be Demolished.			
Scale	1:50 & 1:100(at A2)	Drawn	RAP
Drg. No.	21/18/03	Date	27/05/21