


North Elevation: Scale 1:100

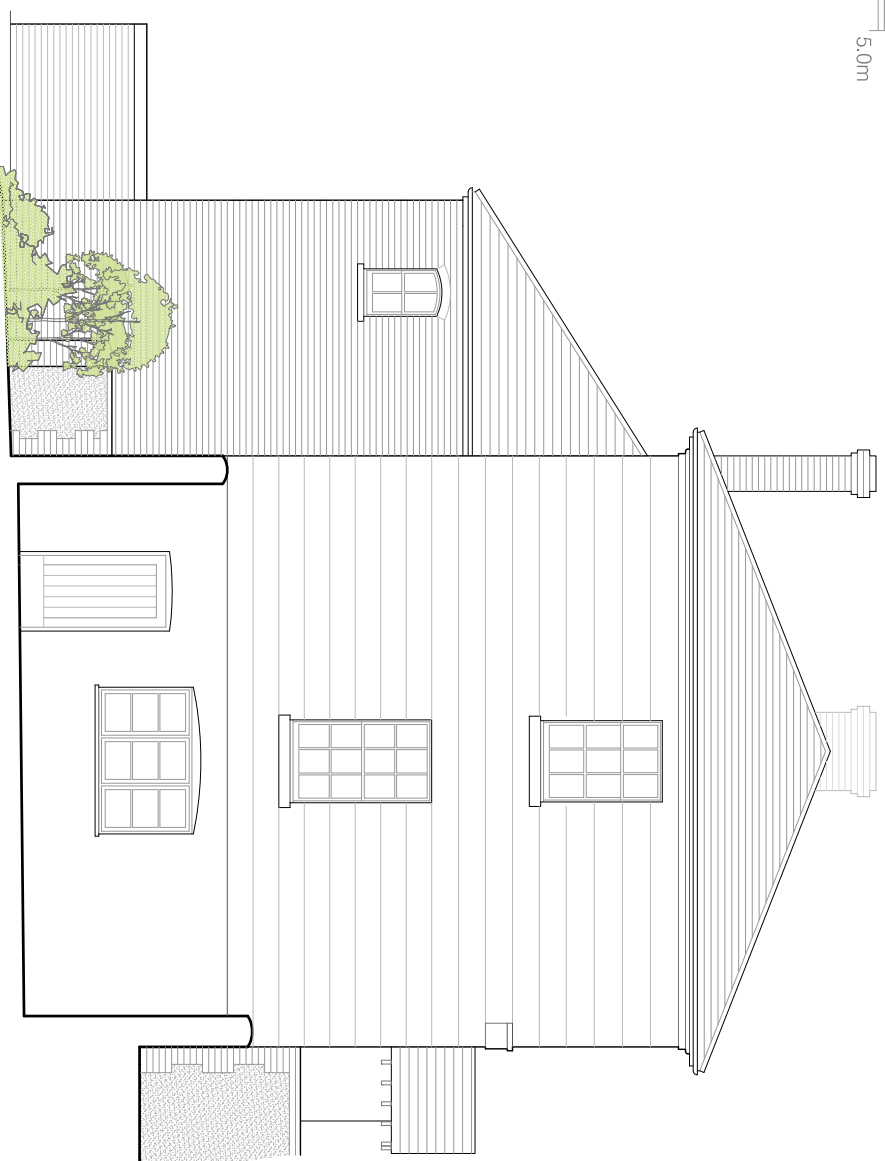

West Elevation: Scale 1:100



notes

Permission is granted to scale from this drawing for the purpose of Local Authority Planning Approval only. In all other cases DO NOT scale from this drawing. Please contact this office for any additional information required.

Contractors, Sub-Contractors and Suppliers are to check all relevant dimensions, levels and details of the site and any existing buildings before commencing any site drawings or building work. Any discrepancies should be reported to this office.

This drawing must be read in conjunction with all related drawings and documents relevant to this project, including those prepared by appointed consultants, specialists and sub-contractors etc.

This drawing is the copyright of RDV a Design

revisions	date
A 11 window altered	17/03/2021

RDV a Design

9 Oak End | Arundel | West Sussex
 Tel: 01903 884013

project
 South Stoke Farmhouse
 South Stoke Farm
 Arundel West Sussex

drawing
 Elevations
 As Proposed
 Sheet Two of Two

scale	date
1:100 @ A3	November 2020
job no 20200	drawing no 01.06
	rev A

Preliminary For Comment