
South Stoke Farmhouse | South Stoke Farm | Arundel | West Sussex | BN18 9PF Prepared by RDV a Design for Mr Ryan Haydon and Ms Tanya Goosen

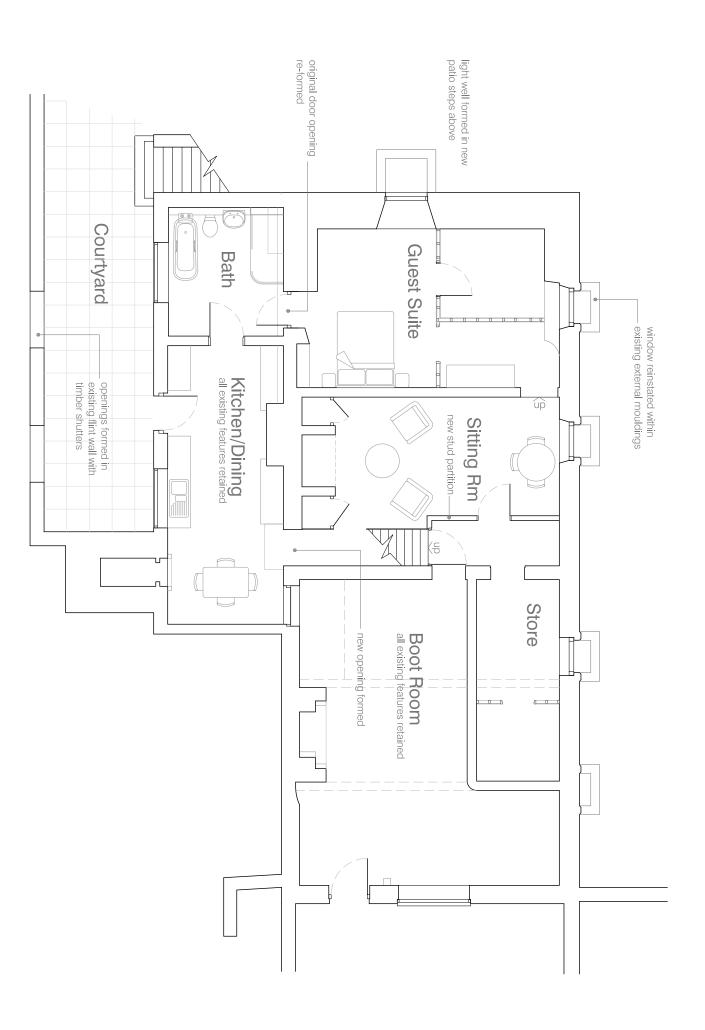

Lower Ground Floor Plan: Scale 1:100

10/11/2020 17/03/2021 31/03/2021

A minor note changes
B changes to layout
C changes to layout

9 Dak End | Arundel | West Sussex

RDV a Design

Tel: 01903 884013

Tel: Old BBLIC project South Stoke Farmhouse South Stoke Farm Arundel West Sussex Chawing Lower Ground Floor Plan

| Preliminary Scale 1:100 pob no 20200 | | | | | |
|--|------------|---------------|-------|---|-----------|
| 20200 | job no | 1:100 | scale | 1 | As Propos |
| 01.02 | drawing no | @ A3 | | | sed |
| C | rev | November 2020 | date | | |